




GENERAL NOTES

THIS DRAWING TO BE READ IN CONJUNCTION WITH ARCHITECT'S DRAWINGS, CONSULTANT ENGINEERS DRAWINGS AND SPECIFICATIONS, AND LANDSCAPE ARCHITECT'S DRAWINGS AND SPECIFICATIONS.

FOR SITE LEVELS AND FINISHED FLOOR LEVELS REFER TO DBFL CONSULTING ENGINEERS DRAWINGS
 FOR PRIVATE OPEN SPACE (REAR GARDENS) SIZES AND DETAILED INFORMATION ON SPACE PROVISIONS WITHIN HOUSES REFER TO McCrossan O'Rourke Manning architects Design Statement DOCUMENT

LEGEND

- SITE BOUNDARY OF PLANNING APPLICATION
- WAYLEAVE
- LANDS IN THE CONTROL OF THE APPLICANT / OWNER

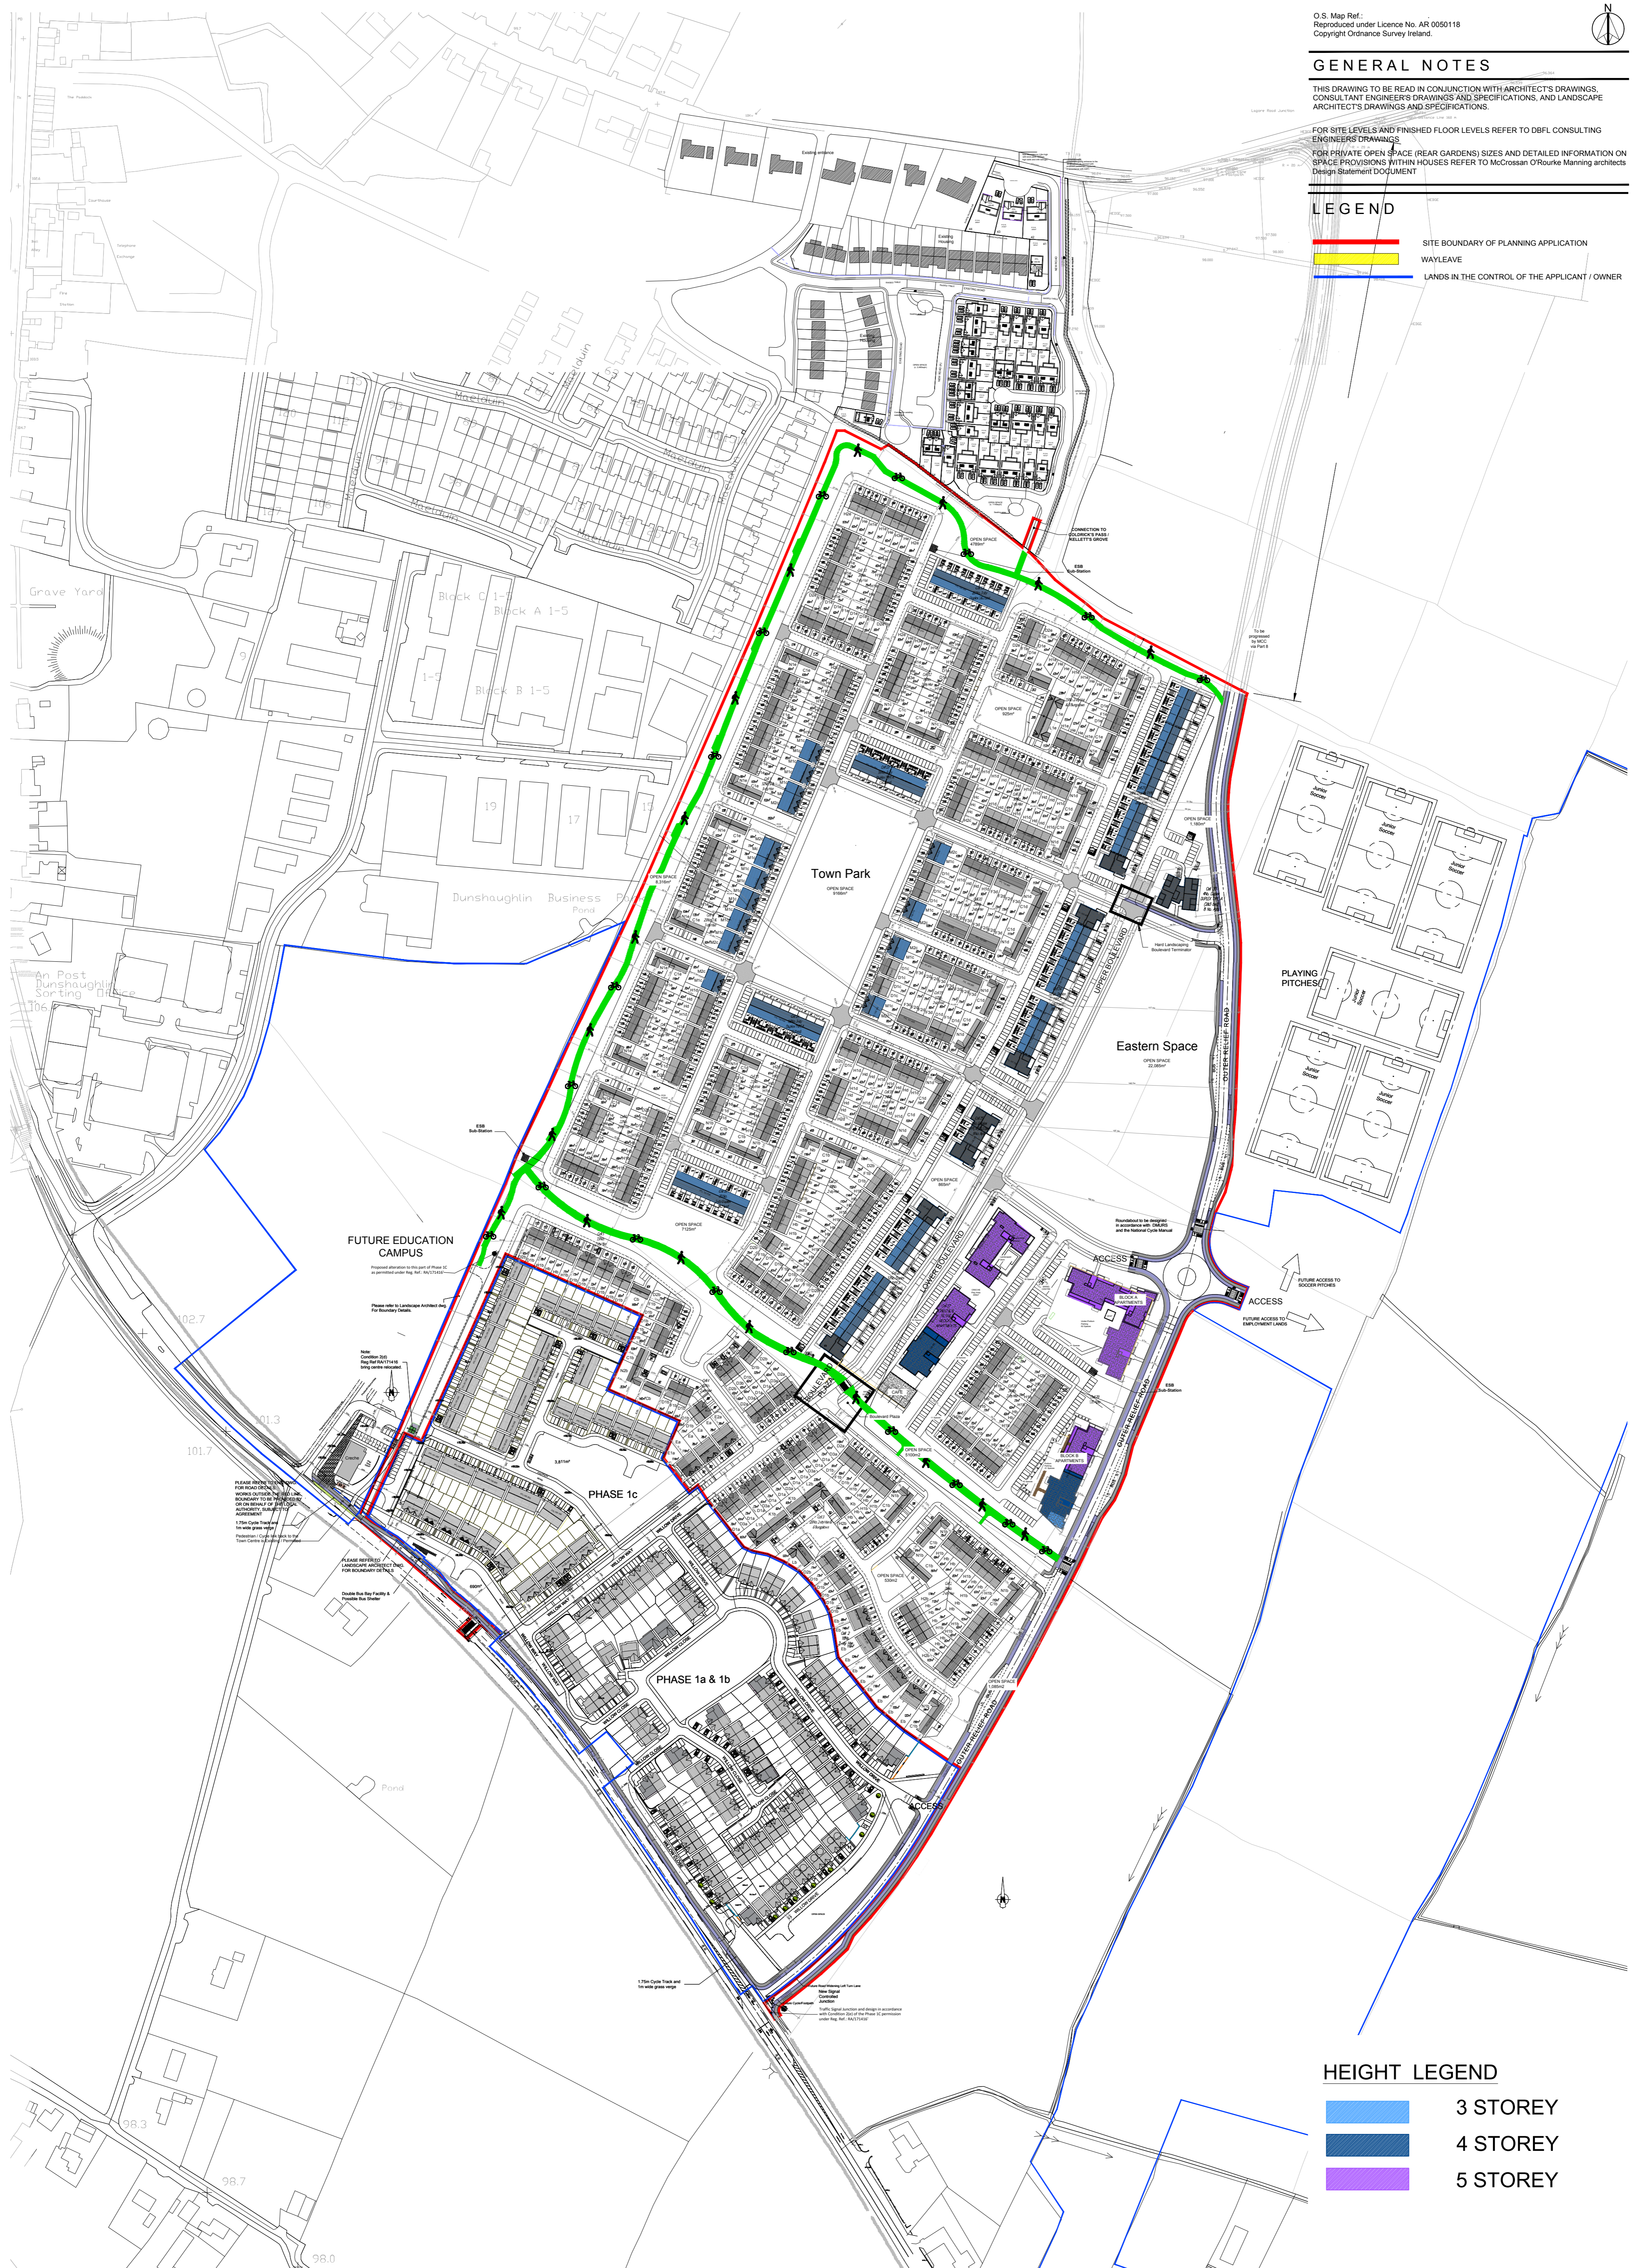

HEIGHT LEGEND

- 3 STOREY
- 4 STOREY
- 5 STOREY

NOTES:

DO NOT SCALE FROM DRAWINGS. WORK TO FIGURED DIMENSIONS ONLY. ARCHITECT TO BE NOTIFIED OF ALL DISCREPANCIES.

REVISIONS		
DATE	DESCRIPTION	No.



PROJECT TITLE: Dunshaughlin East SHD	DATE: DEC'18	DRAWN BY: DE
DRAWING TITLE: SITE PLAN BUILDING HEIGHTS	SCALE: 1:2000@A1	REVISION:
JOB NO: 16028.1	DRAWING NO: SHD10	

Albert Place West, Harcourt Lane, Dublin 2, Ireland.
 Tel: 01-4788700 Fax: 01-4788711 E-Mail: arch@mccorm.com