


All dimensions to be checked on site. Figured dimensions take preference over scaled dimensions. Any errors or discrepancies to be reported to the Architects. This drawing may not be edited or modified by the recipient.

"Copyright and ownership of this drawing is vested in STRUTEC, whose prior written consent is required for its use, reproduction or for publication to any third party. All rights reserved by the law of copyright and by international copyright conventions are reserved to STRUTEC and may be protected by court proceedings for damages and/or injunctions and costs."


NOTE

LEVELS, ORIENTATION AND SITUATION (E.G. DETACHED, SEMI-DETACHED OR TERRACED) VARY PER UNIT. REFER TO SITE PLAN FOR LEVELS, ORIENTATION AND SITE CONTEXT INFORMATION.

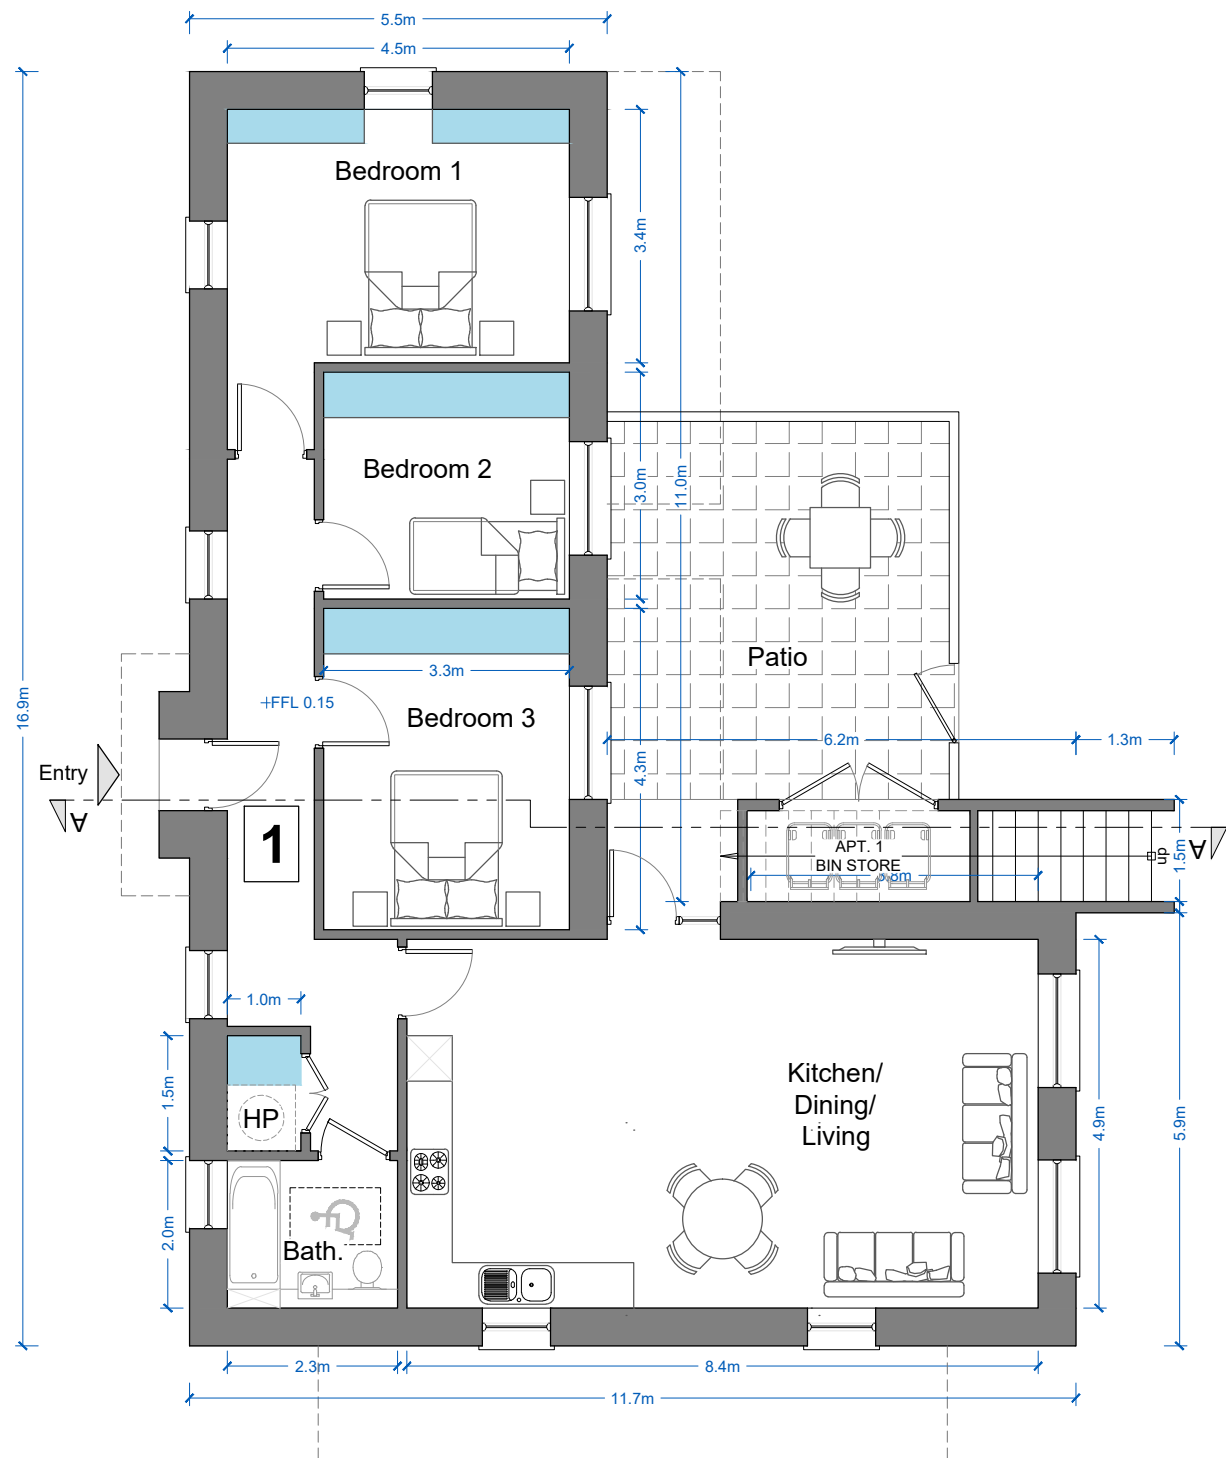

GROUND FLOOR PLAN
SCALE 1:100

APARTMENT 1: 3-BED
FLOOR AREA 101.9m²
INDOOR STORAGE AREA 6.2m²
OUTDOOR STORAGE AREA (VARIES PER SITE)
PRIVATE AMENITY SPACE (VARIES PER SITE)

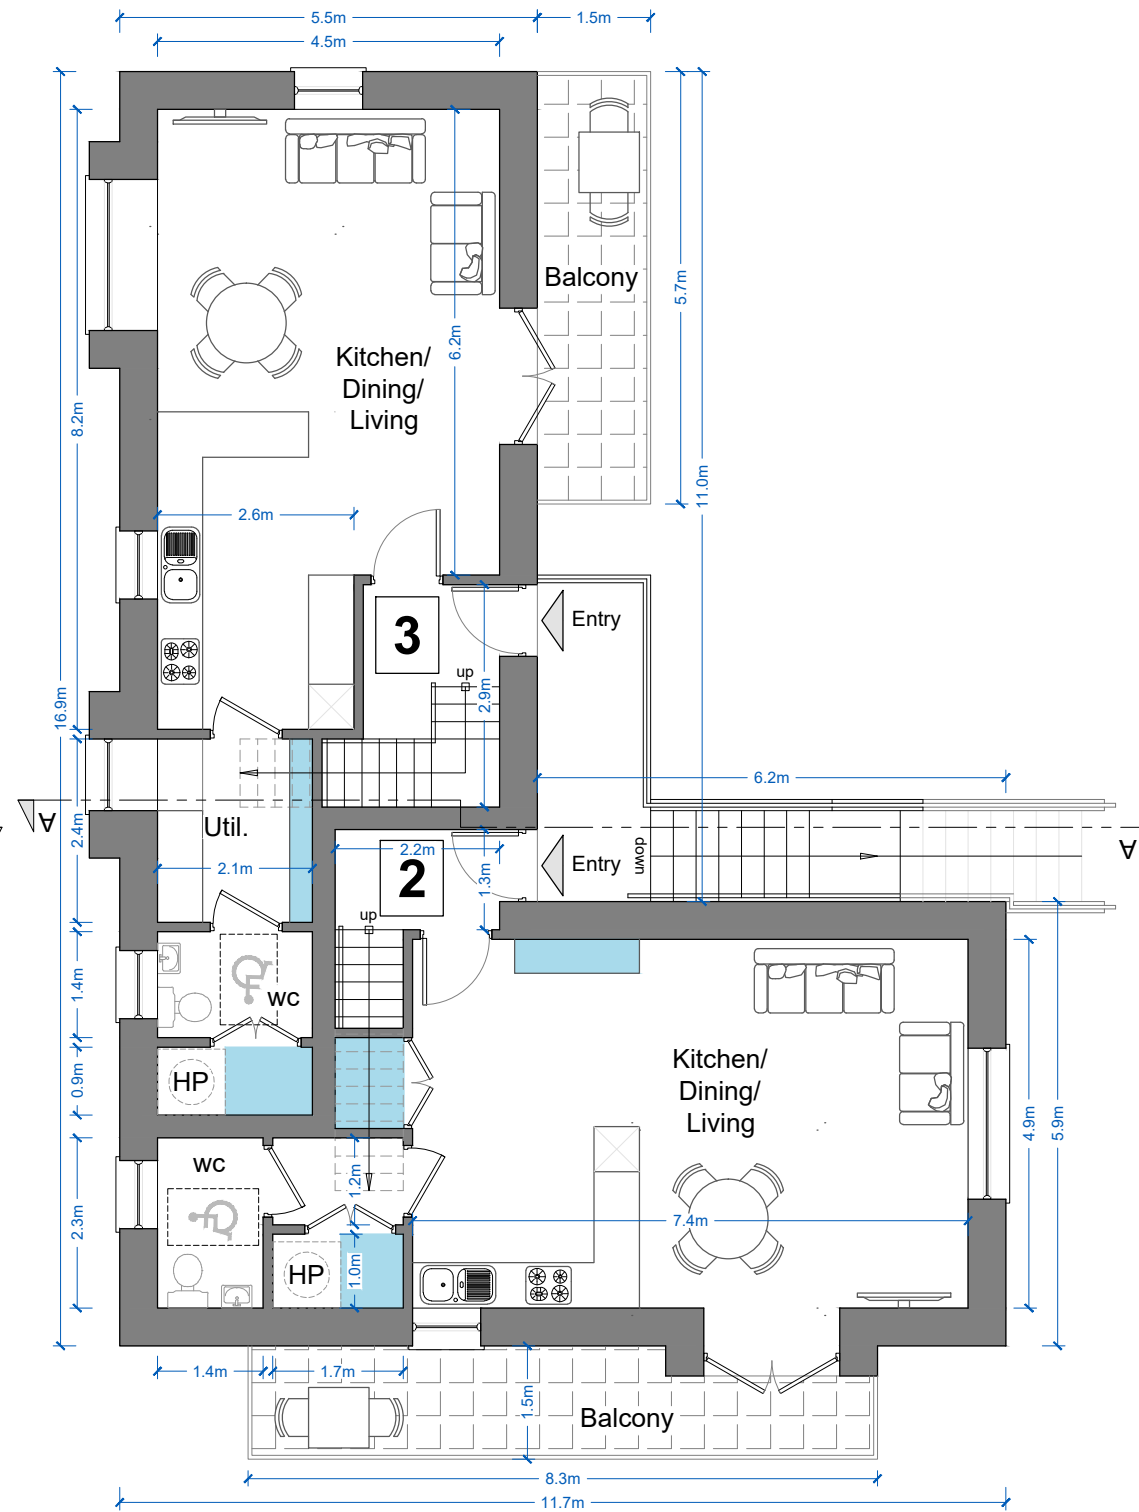

FIRST FLOOR PLAN
SCALE 1:100

APARTMENT 2: 2-BED DUPLEX
FLOOR AREA ENTRY STOREY 49.3m²
FLOOR AREA TOTAL 98.6m²
INDOOR STORAGE AREA 6.7m²
OUTDOOR STORAGE AREA (VARIES PER SITE)
PRIVATE AMENITY SPACE 11.4m²

APARTMENT 3: 2-BED DUPLEX
FLOOR AREA ENTRY STOREY 50.1m²
FLOOR AREA TOTAL 100.2m²
INDOOR STORAGE AREA 6.8m²
OUTDOOR STORAGE AREA (VARIES PER SITE)
PRIVATE AMENITY SPACE 8.6m²

REV	DATE	REV BY	DESCRIPTION
-	-	-	-
STATUS PLANNING			
PROJECT CREAGH STRATEGIC HOUSING RESIDENTIAL DEVELOPMENT			
PROJECT ADDRESS BALLOWEN/RAMSFORTPARK, GOREY, CO. WEXFORD			
DWG TITLE APARTMENT BLOCK TYPE B FLOOR PLANS			
DWG NO PL2-210			REV -
JOB NO 1725		SCALE @ A3 1:100	
DATE 30.11.2018		DRN Liam Minogue	
		STRUTEC, Architectural & Engineering Consultants, Garryhill, Bagenalstown, Co. Carlow, R2 KP44 Ireland Tel +353 (0)59 97 27623 W www.strutec.ie E info@strutec.ie	