




SECOND FLOOR PLAN
SCALE 1:100

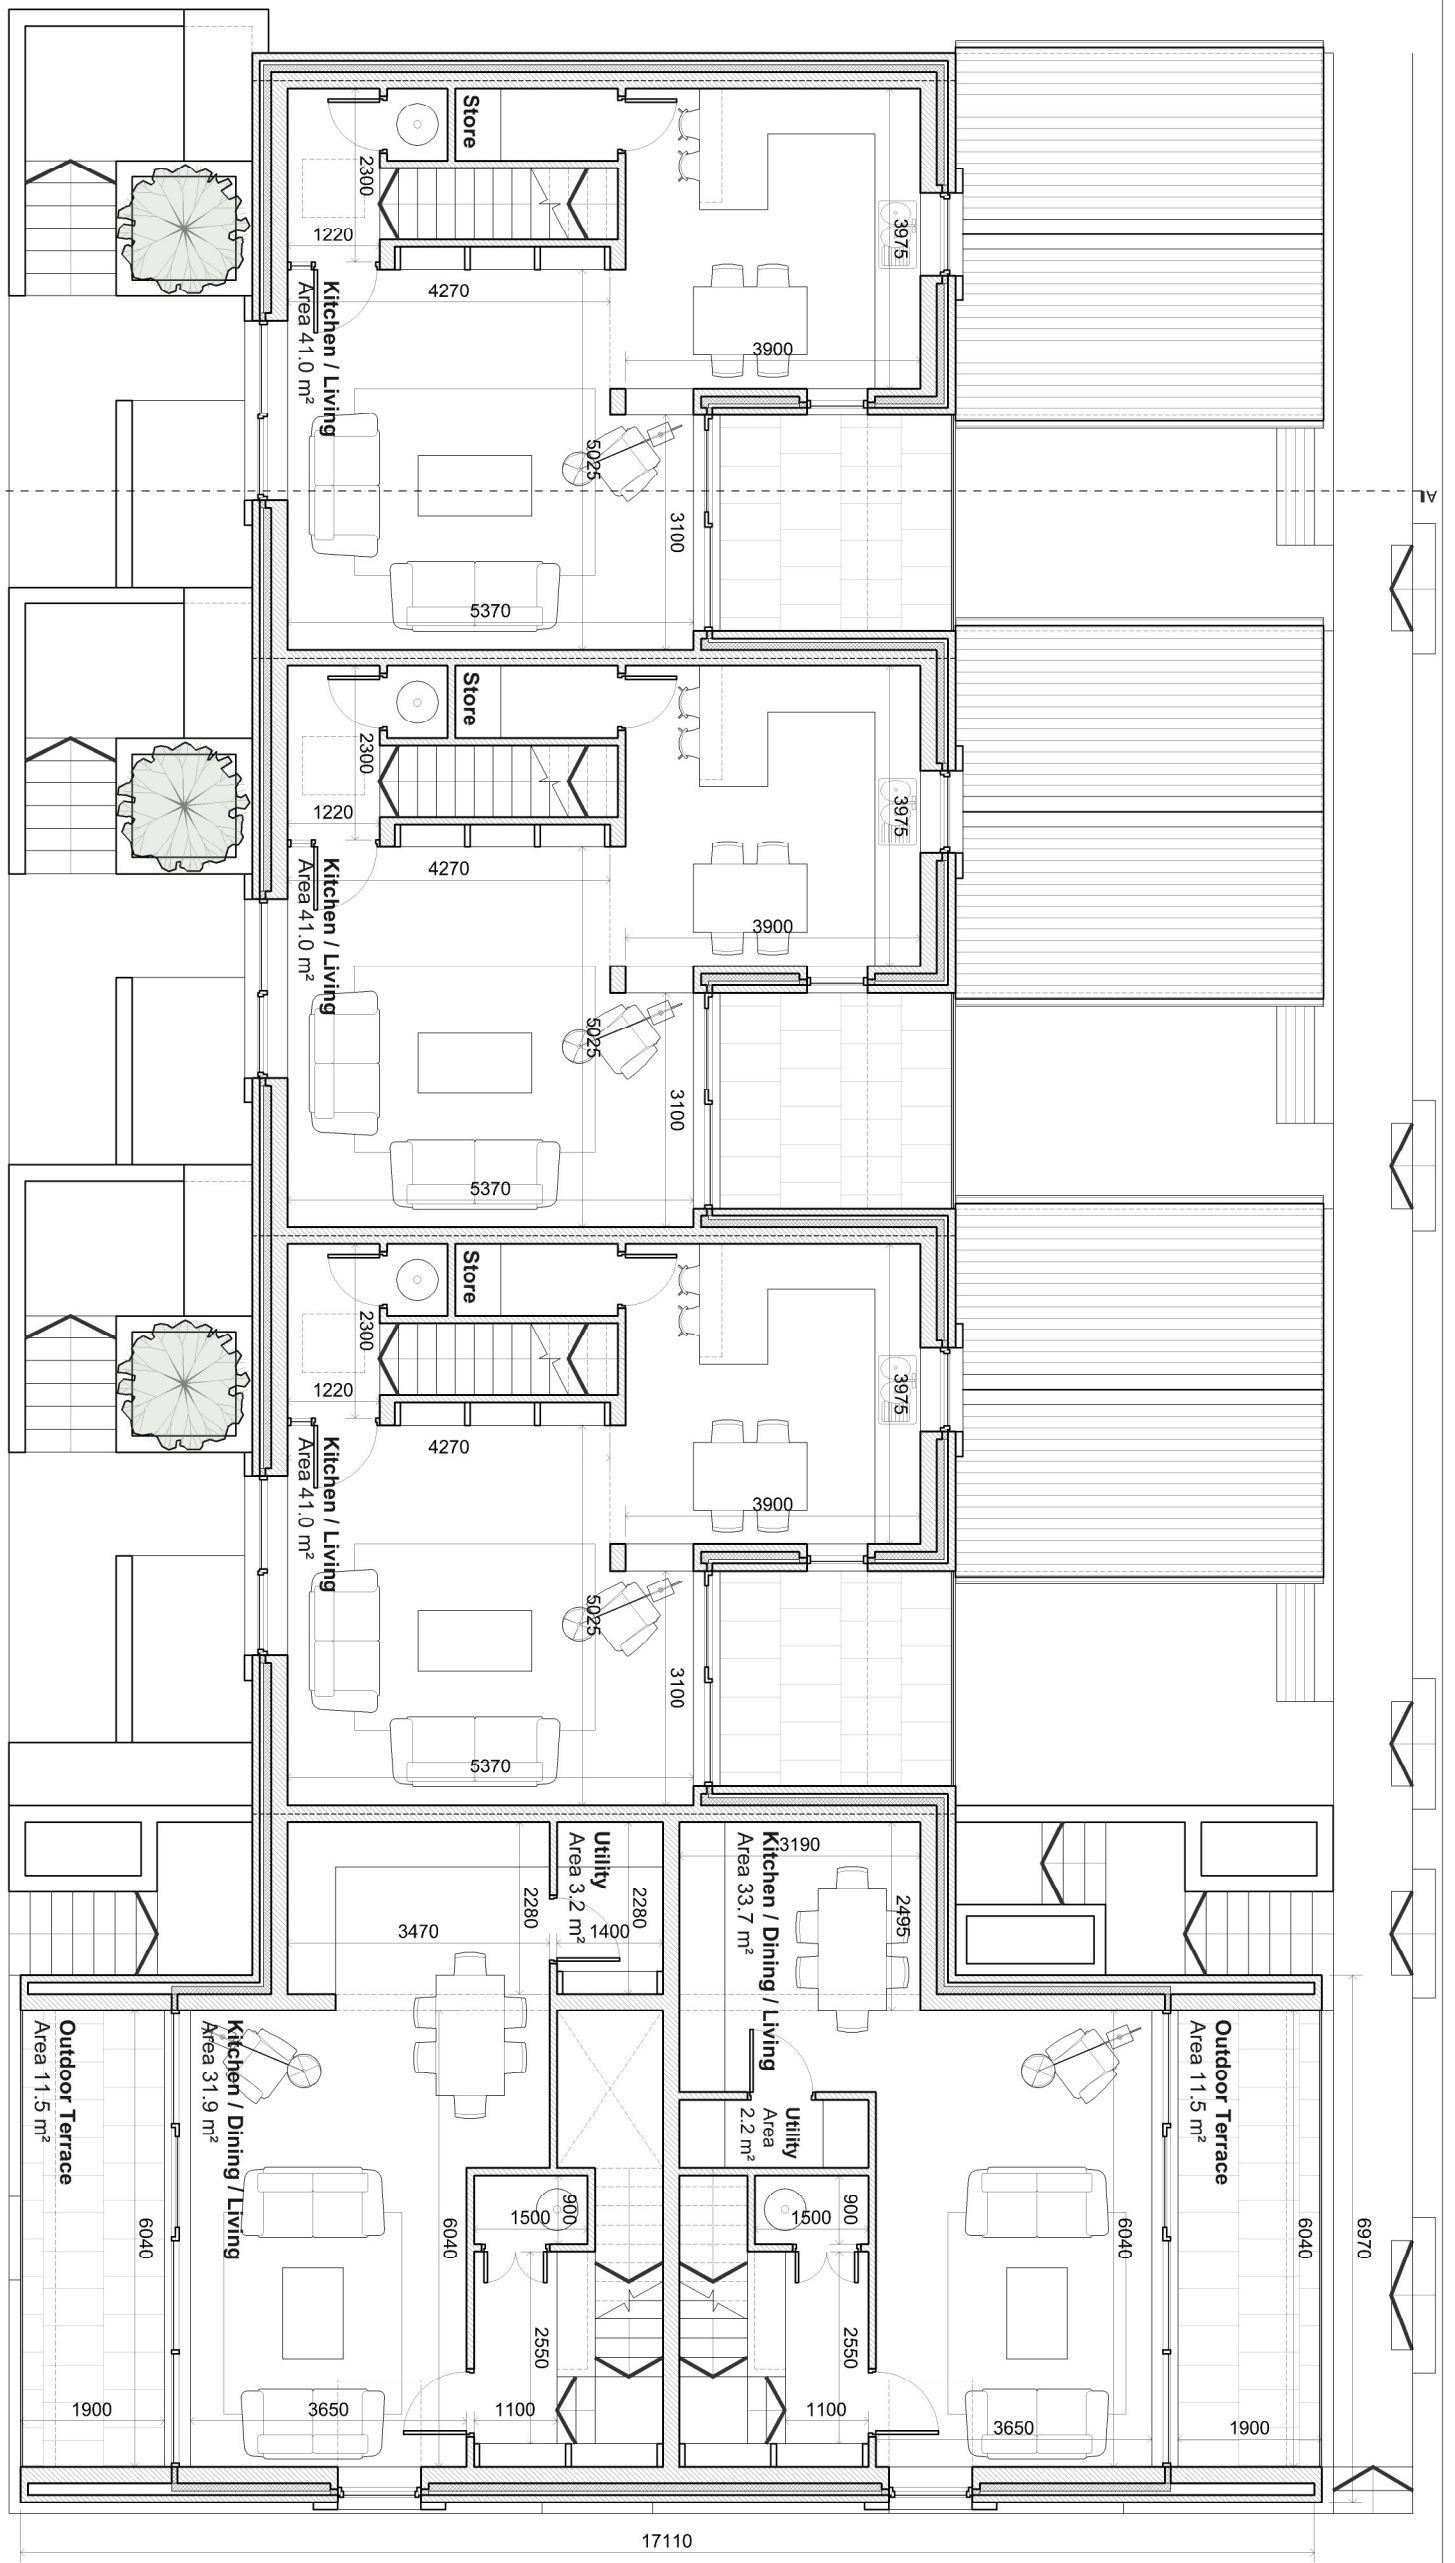

GROUND FLOOR PLAN
SCALE 1:100

Conditions of use of this drawing

1. This A1 size drawing is reproduced at a smaller size which makes these conditions difficult to read. If this A1 size drawing is reproduced at a smaller size which makes these conditions difficult to read, the user must refer to the original drawing for the correct interpretation of the drawing.

2. The drawing is the property of the architect and is not to be used for any other purpose without the written consent of the architect. The drawing is not to be used for any other purpose without the written consent of the architect.

3. The drawing is not to be used for any other purpose without the written consent of the architect. The drawing is not to be used for any other purpose without the written consent of the architect.

Project: Housing Development, Maryfield, Carmore, Co Galway
Client: Attili Ltd
Drawing: Duplex Block (12 to 50 inc. + 124 to 132 inc.)
General Arrangement Drawings
Drawing Number: B.S
Drawing Reference: 2225-P-023
Scale: 1:100
Approved: E.T.
Date: Feb 2019
Ref No: [blank]

REFER TO SITE LAYOUT PLAN FOR INDIVIDUAL HOUSE FLOOR LEVELS AND HOUSE ORIENTATION

preliminary
not for construction

Project:	Housing Development, Maryfield, Carmore, Co Galway
Client:	Attili Ltd
Drawing:	Duplex Block (12 to 50 inc. + 124 to 132 inc.)
General Arrangement Drawings	
Drawing Number:	B.S
Drawing Reference:	2225-P-023
Scale:	1:100
Approved:	E.T.
Date:	Feb 2019
Ref No:	[blank]

Simon Kelly Architects
21, Middle Street,
Galway
+353 91 561 2549
Cox's Yard,
Westport, Mayo
+353 98 24 414
mk@skj.ie
www.skj.ie