

LEGEND	
	Paving Type 1: Home-zone
	Paving Type 2: Parking
	Paving Type 3: Pedestrian only (with contrasting edges)
	Paving Type 4: Open space
	Paving Type 5: Permeable
	Concrete paths / surface
	Grass / Lawn (with private carlawn)
	Grass / Lawn (with public carlawn)
	Hedge Screening (refer to drawing 2325-P-028)
	Stone wall facing public (refer to drawing 2325-P-028)
	Existing Trees (refer to landscape drawings)
	Proposed Trees (refer to landscape drawings)
	Site embankment
	Existing site levels
	Proposed site levels
	Dropped Kerbs



Duplex Shared Garden Courtyard Detail Plan
Scale 1:200



Conditions of use of this drawing

1. This drawing is a site plan and is not to be used for any other purpose.

2. The drawing is to be used in conjunction with the other drawings in the project.

3. The drawing is to be used for the purpose of obtaining planning permission.

4. The drawing is to be used for the purpose of obtaining building consent.

5. The drawing is to be used for the purpose of obtaining a building warrant.

6. The drawing is to be used for the purpose of obtaining a building warrant supplement.

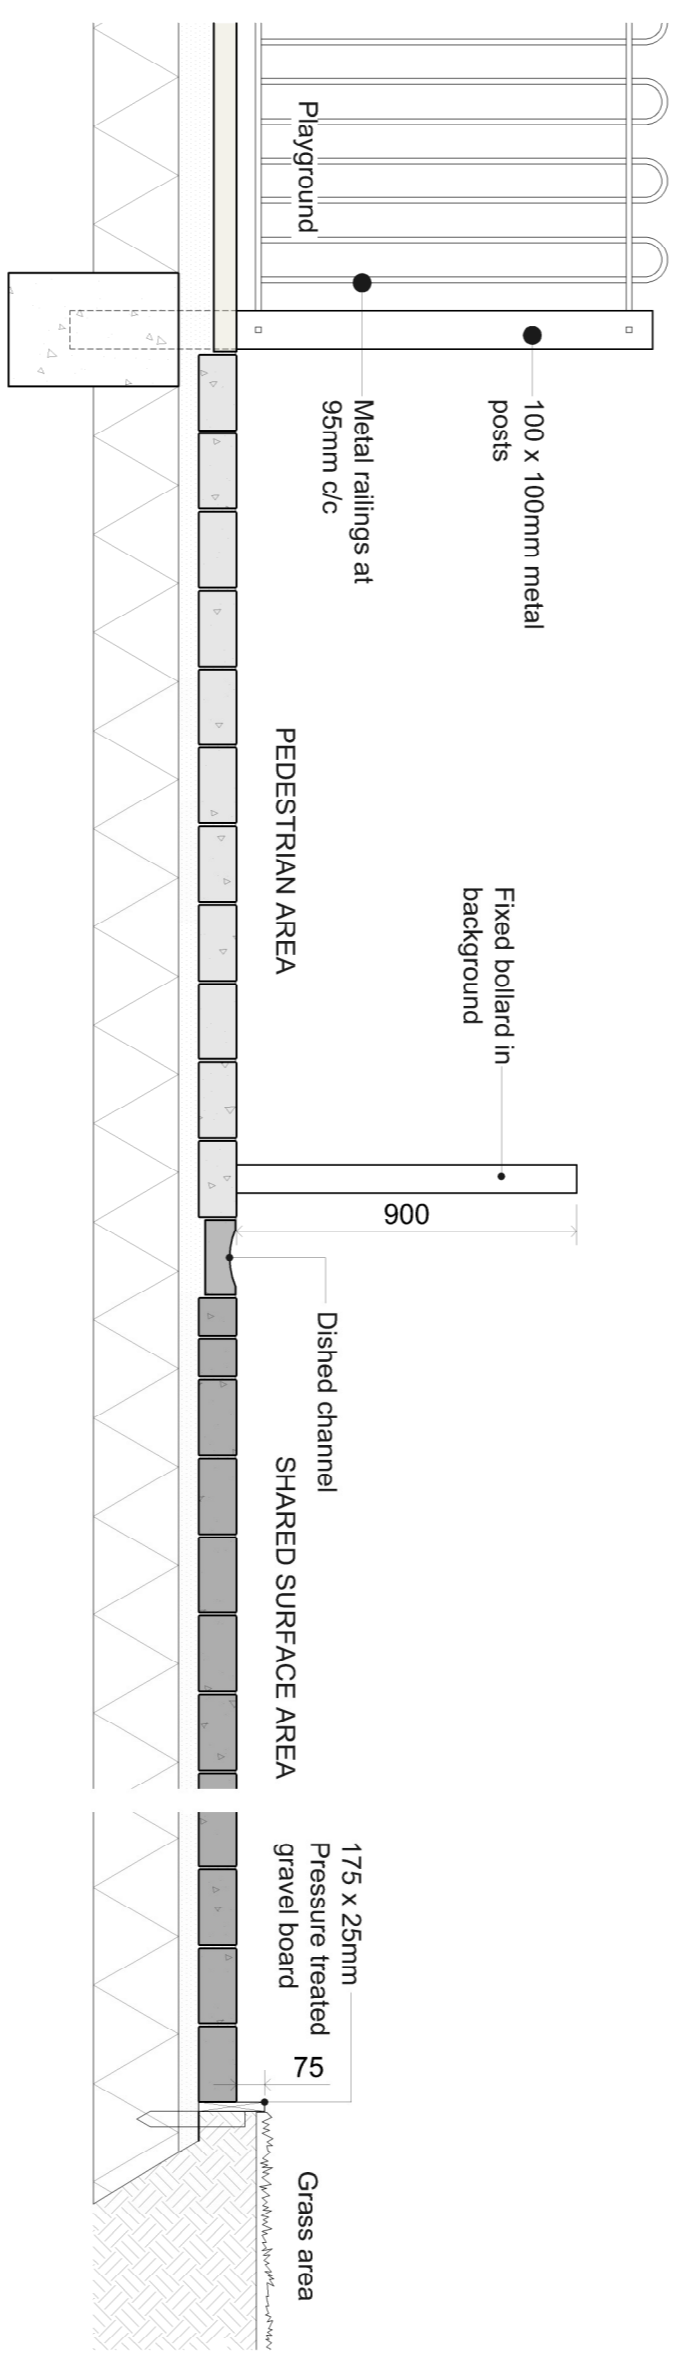

PLAYGROUND TO SHARED SURFACE TRANSITION DETAIL
SCALE 1:20

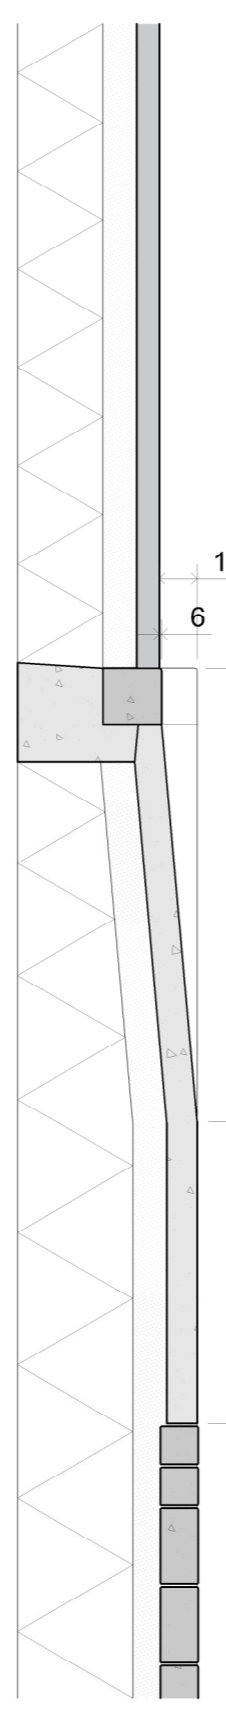

DROPPED KERB DETAIL
SCALE 1:20

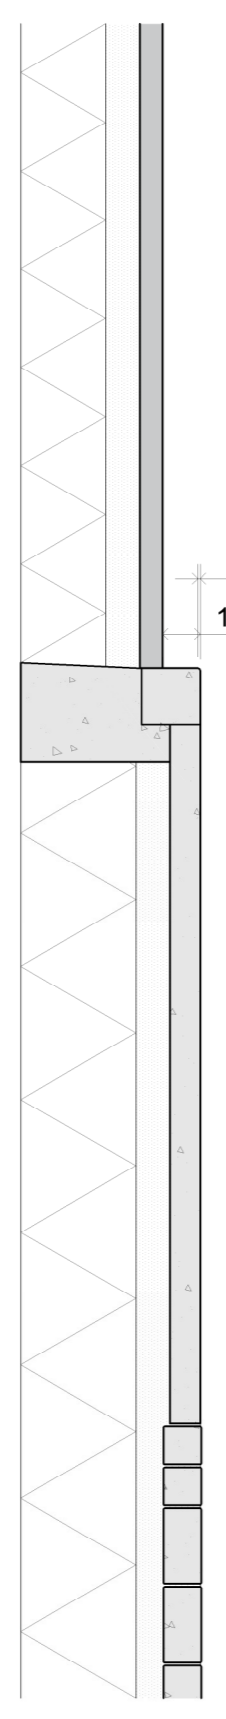

STANDARD KERB DETAIL
SCALE 1:20

Typical Kerb + Surfacing Details
Scale 1:20

not for construction

preliminary

Project: Housing Development, Moneyhill, Carrmore, Co Galway
Client: Anliff Ltd
Drawing: Duplex Shared Garden Courtyard Detail Plan
Stage: 3
Drawing Size: 1:500
Scale: 1:500
Drawing Reference: 2325-P-022
Date: Feb. 2019
Rev. No.: