


00 Ground Floor Level

1 : 200

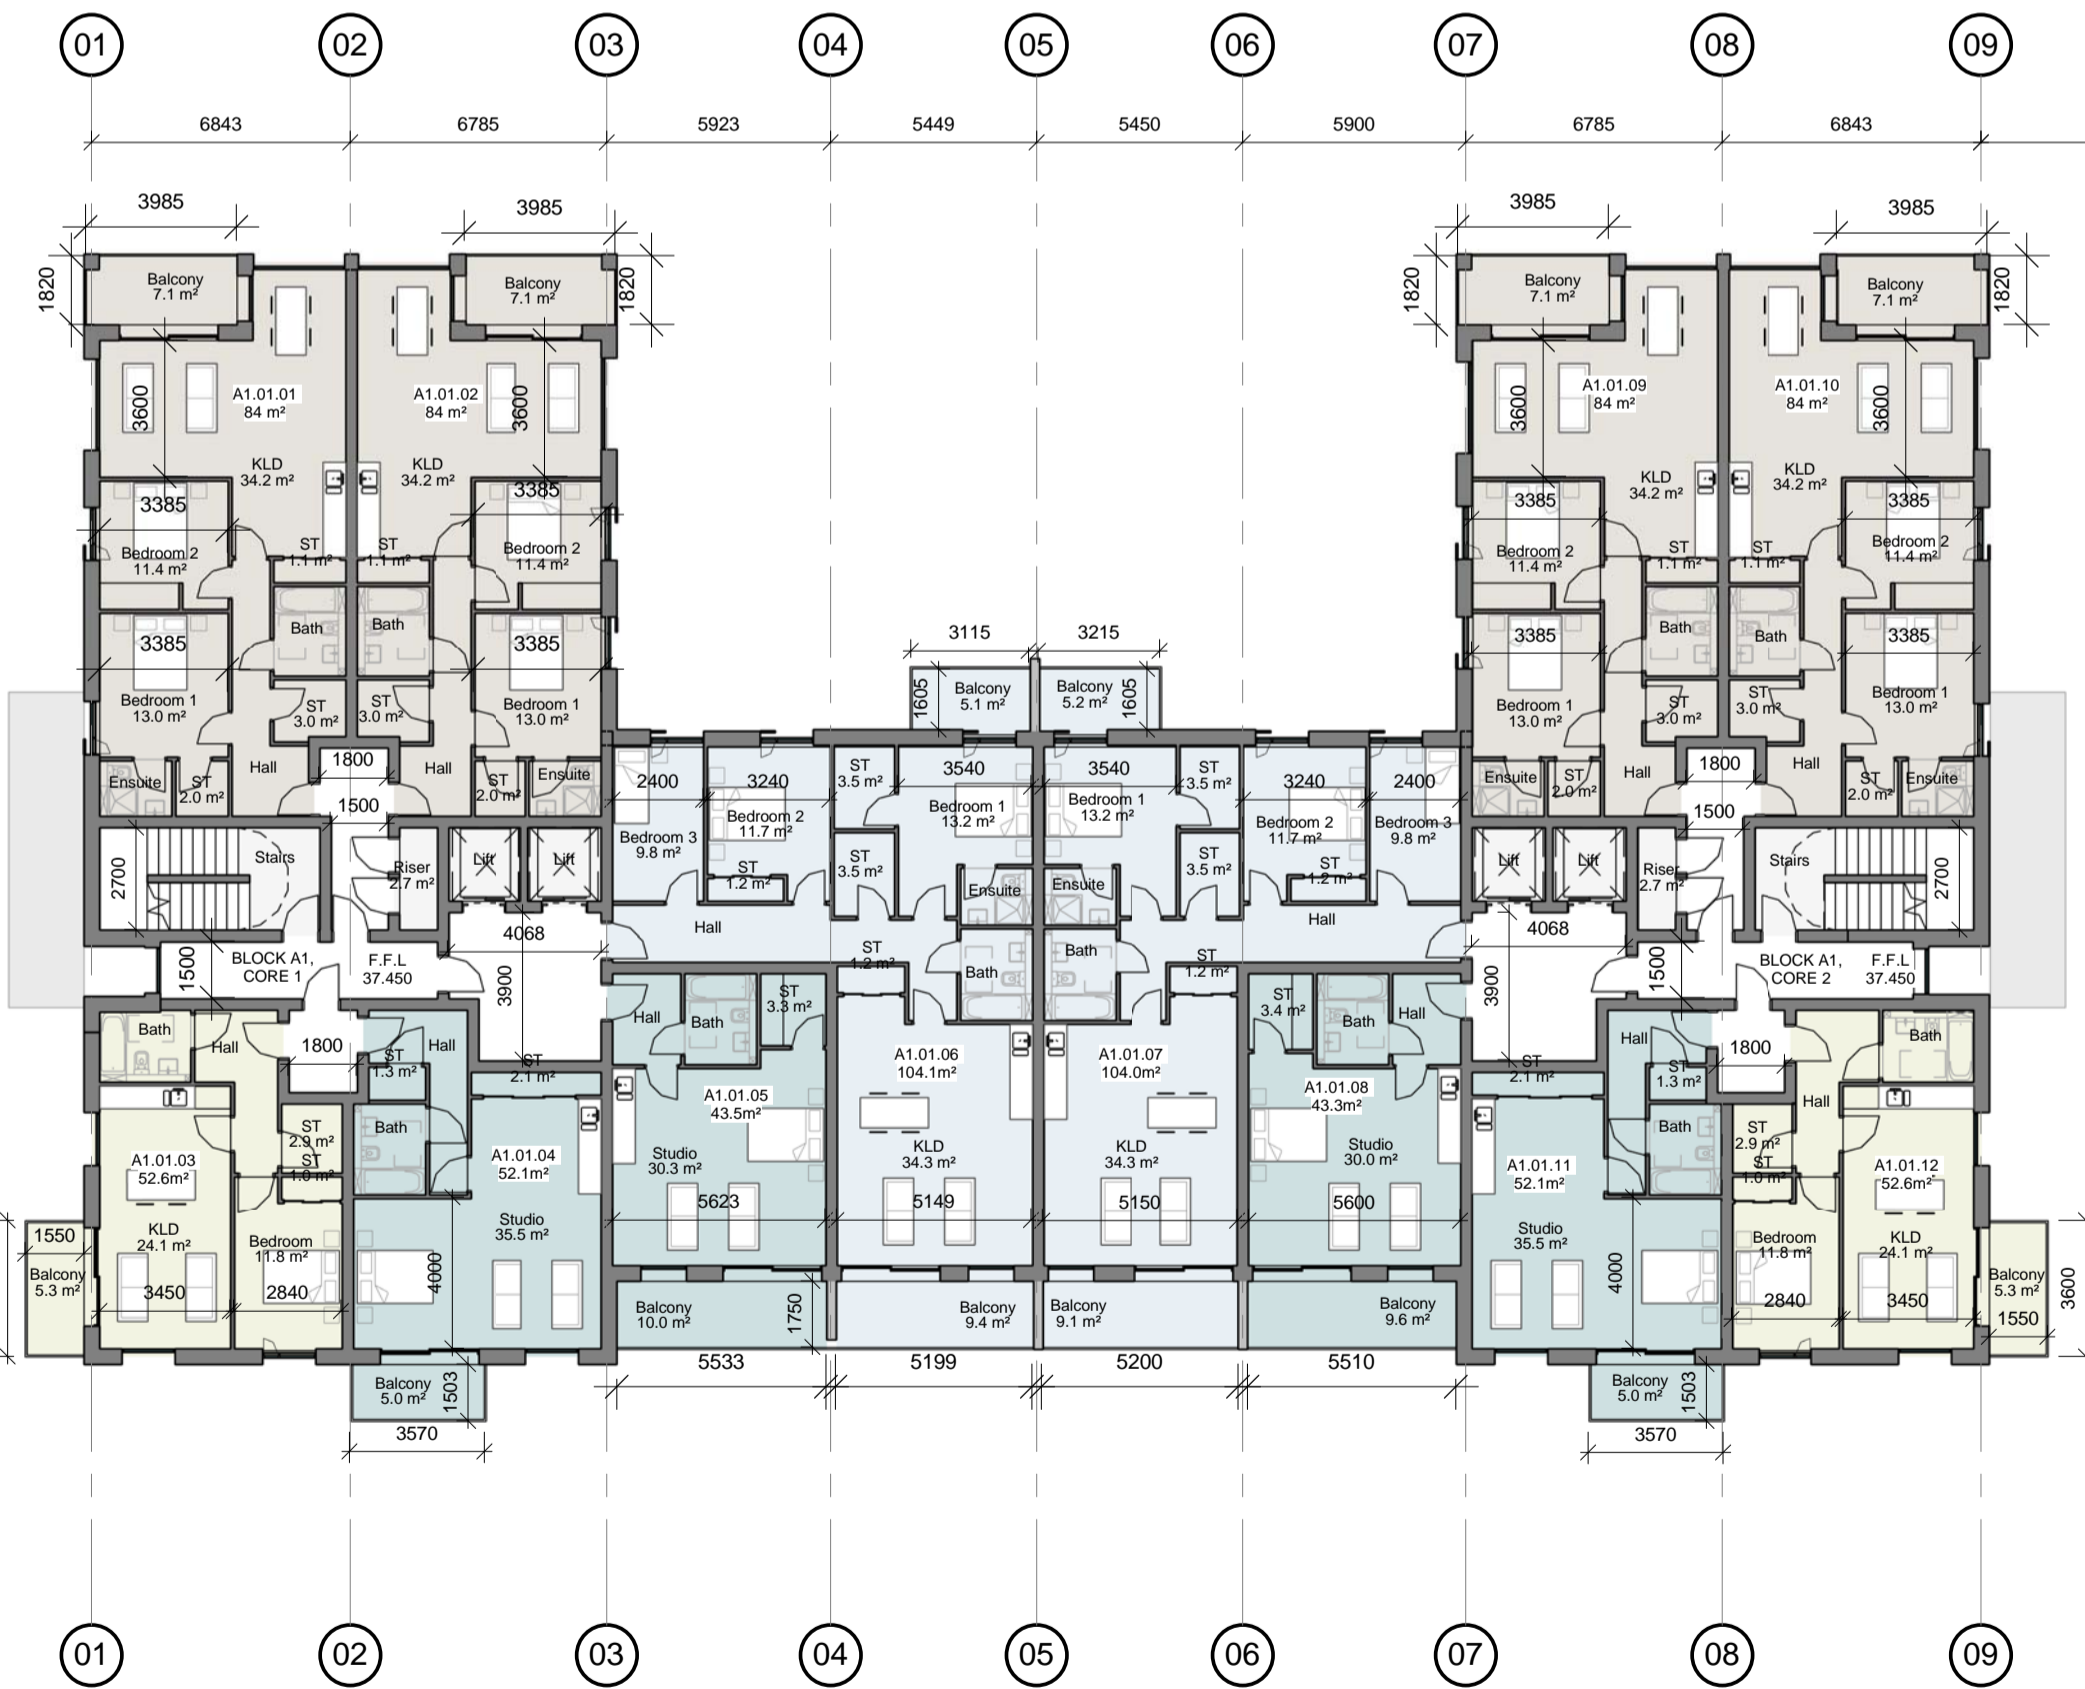


01 First Floor Level

1 : 200



- LEGEND:**
- 1 Bedroom Apartment
 - 2 Bedroom Apartment
 - 2 Bedroom Apartment (3 people)
 - 3 Bedroom Apartment
 - Studio Apartment

REV.	DATE:	DETAILS:	INITIALS:

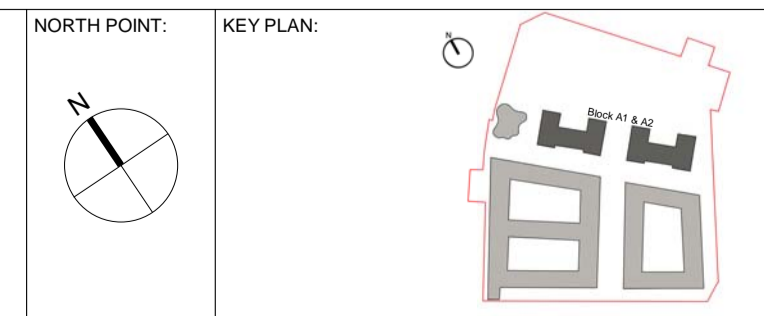

PLUS ARCHITECTURE Chancery Lane, Dublin 6, Ireland. www.plusarchitecture.ie T: 353 (0) 1 521 3378	
PROJECT: 334_Chivers Site, Coolock	DATE: 29/08/18
CLIENT: PLATINUM LAND	DRAWING NO.: 334_A1&A2_02_00
TITLE: Ground and First Floor Plans, Block A1 & A2	DRAWN BY: AM
ISSUE TYPE: Planning	CHECKED BY: GW
	REVISION NO.:
	SCALE AT A1 : 1 : 200
	SCALE AT A3 : 1 : 200

Copyright of this drawing is vested in the Architect and it must not be copied or reproduced without consent. Figure dimensions only are to be taken from this drawing. All dimensions must add and are not to be responsible for taking and checking of dimensions relate must with. Plus Architecture is to be advised of any system between drawings and the conditions. DO NOT SCALE OFF THIS DRAWING. P is DUB017 ASK