


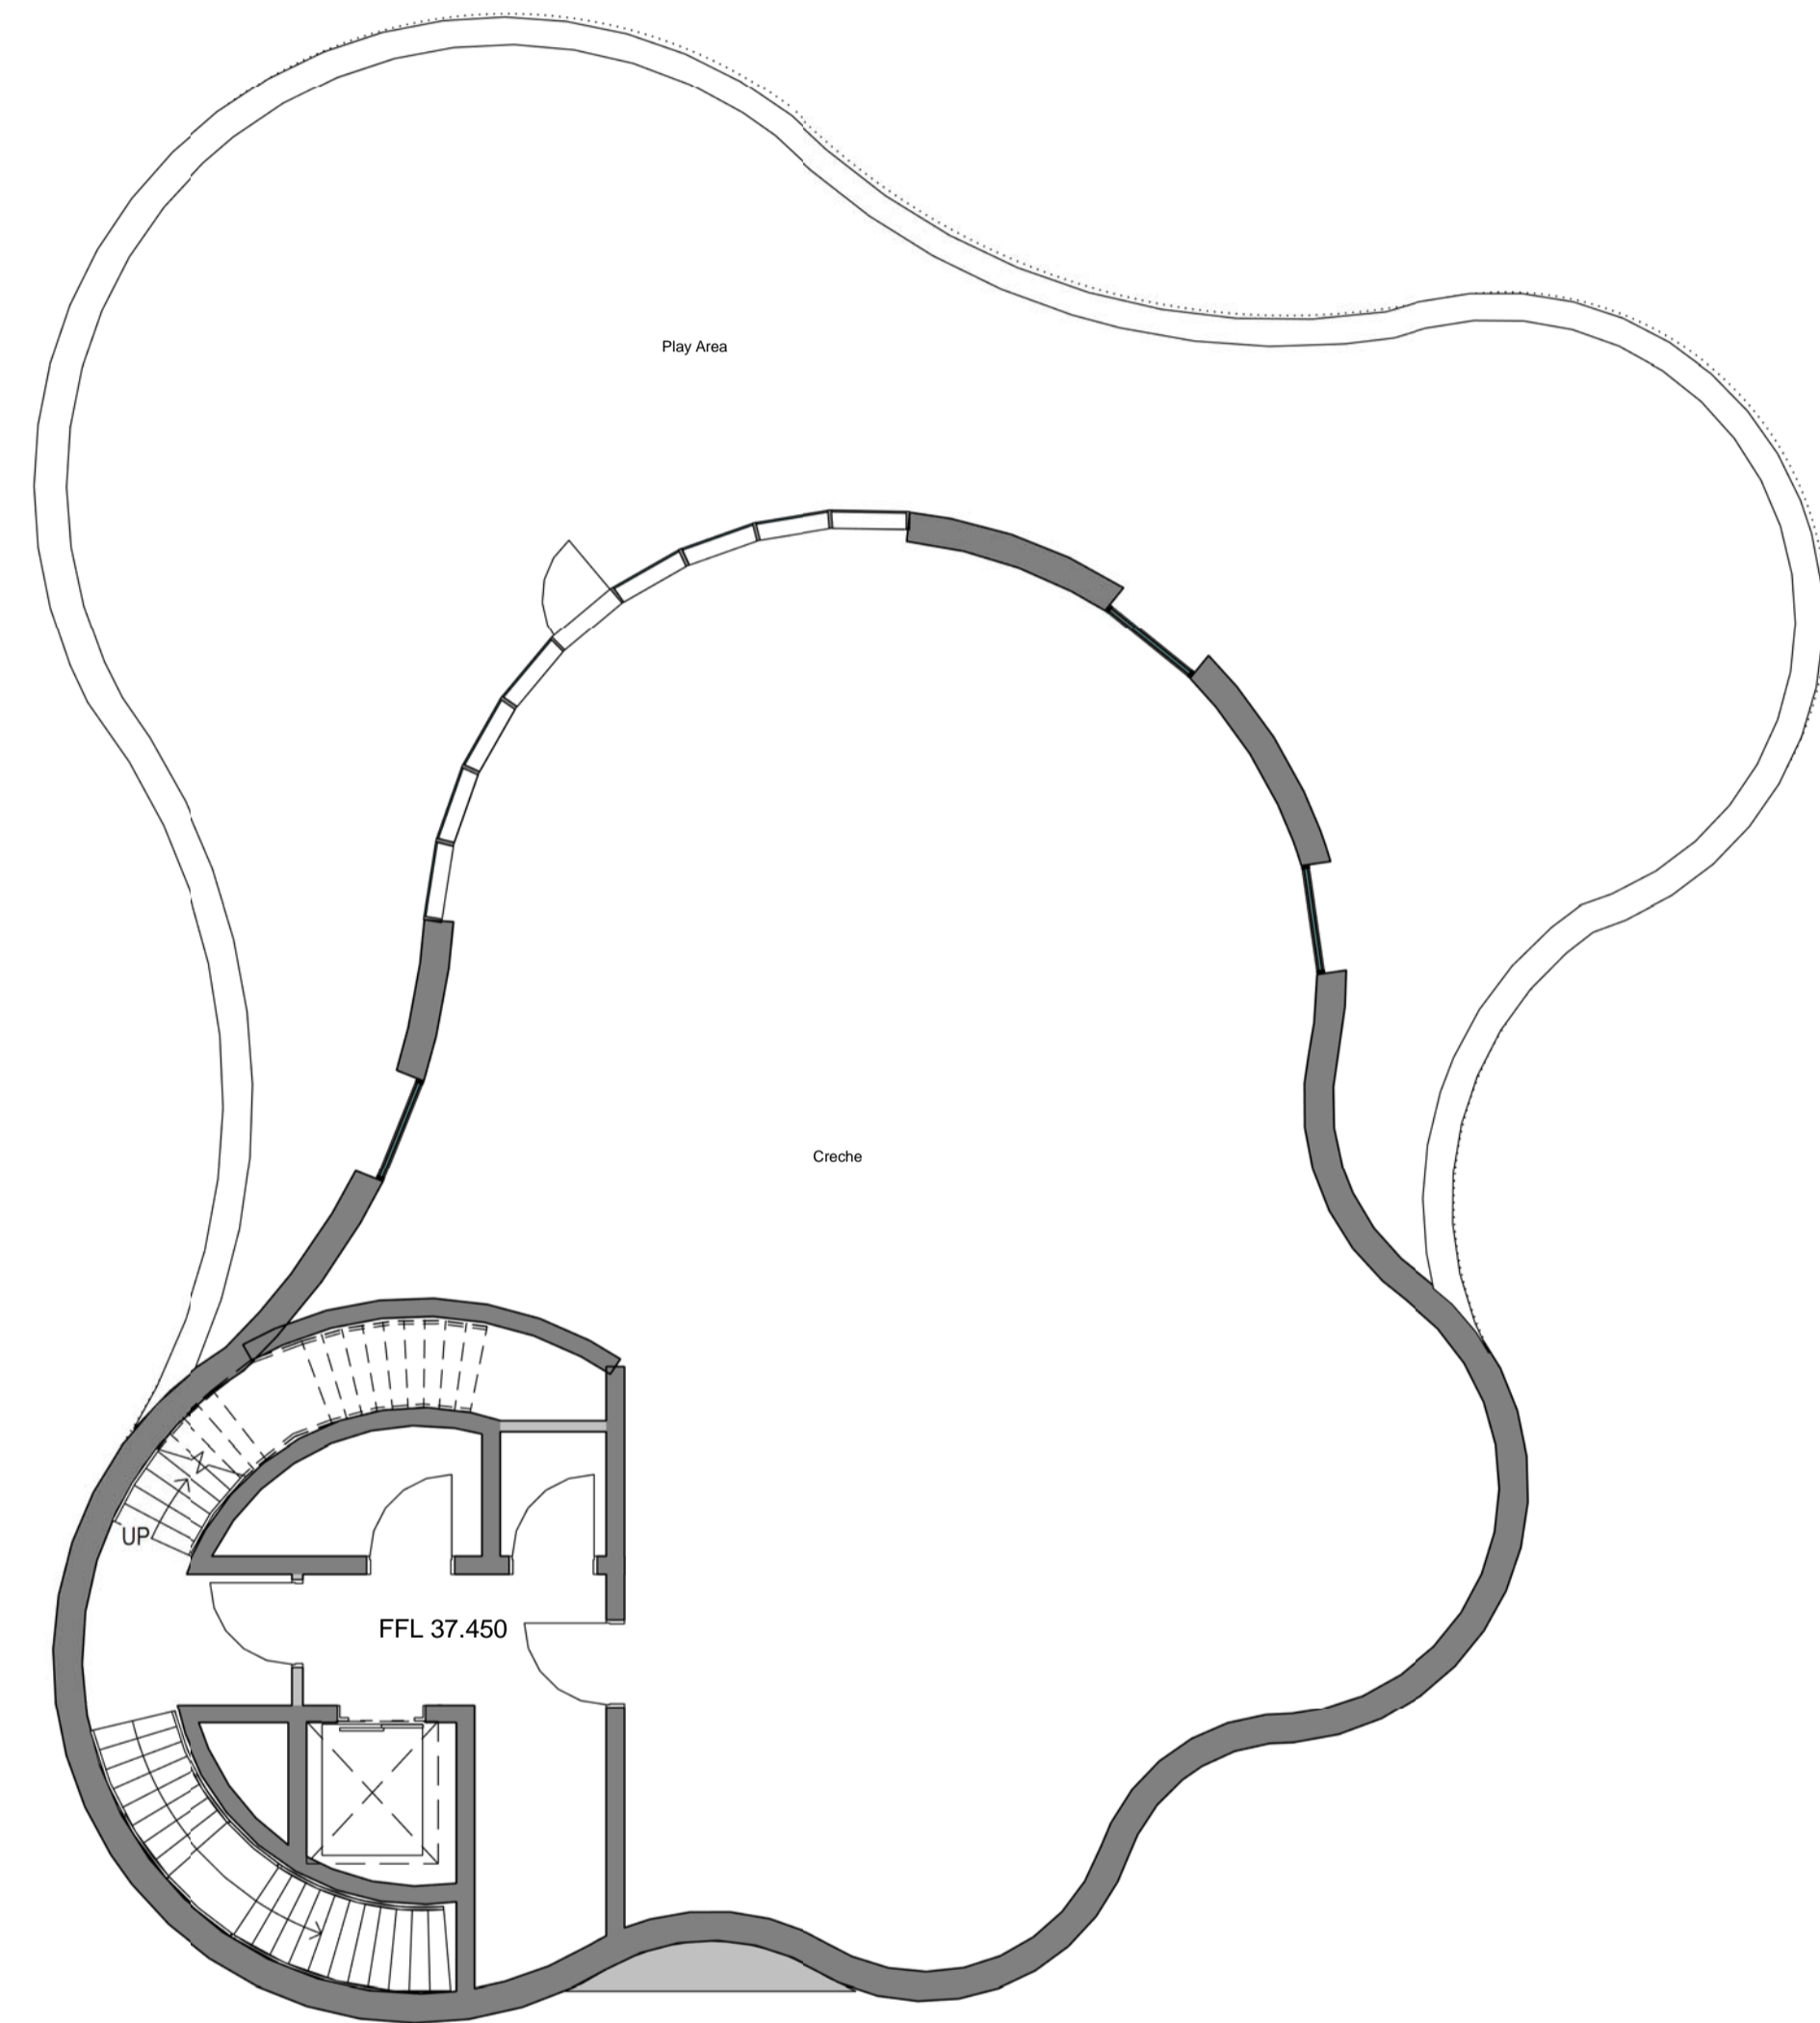

1 00 Ground Floor Level
1 : 100






2 01 First Floor Level
1 : 100

REV.	DATE	DETAILS	INITIALS

NOTES:

Copyright of this drawing is vested in the Architect and it must not be copied or reproduced without consent. Figured dimensions only are to be taken from this drawing. All dimensions must add up and the responsibility for taking and checking all dimensions remains with you. PLUS Architecture are not advised of any variation between drawings and the conditions. CHECK SCALE OF THIS DRAWING. - IF IN DOUBT ASK

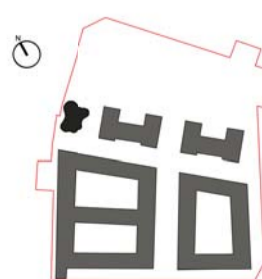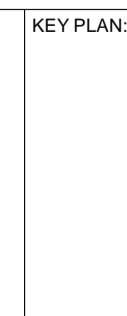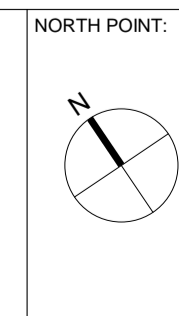

PROJECT:		DATE:	
334_Chivers Site, Coolock	334	06/09/2017	REVISION NO.:
CLIENT: PLATINUM LAND	DRAWING NO.: 334_CB_02_00	SCALE AT A1.:	1 : 100
TITLE: Ground & First Floor Plans	DRAWN BY.: AM	CHECKED BY.:	SCALE AT A3.:
ISSUE TYPE: Planning	GW		

PLUS ARCHITECTURE
Chancery Lane, Dublin 8, Ireland.
W: www.plusarchitecture.ie T: 353 (0) 1 521 3378