




LOWER GROUND FLOOR  
1:100

NOTE:  
PLEASE NOTE BUILDING SECTION F1/F2/F3/F4 IS THE TYPICAL BUILDING SECTION FOR HOUSE TYPES F1, F2, F3 & F4. PLEASE REFER DWG NO 18205-PLA-077 FOR BUILDING SECTION

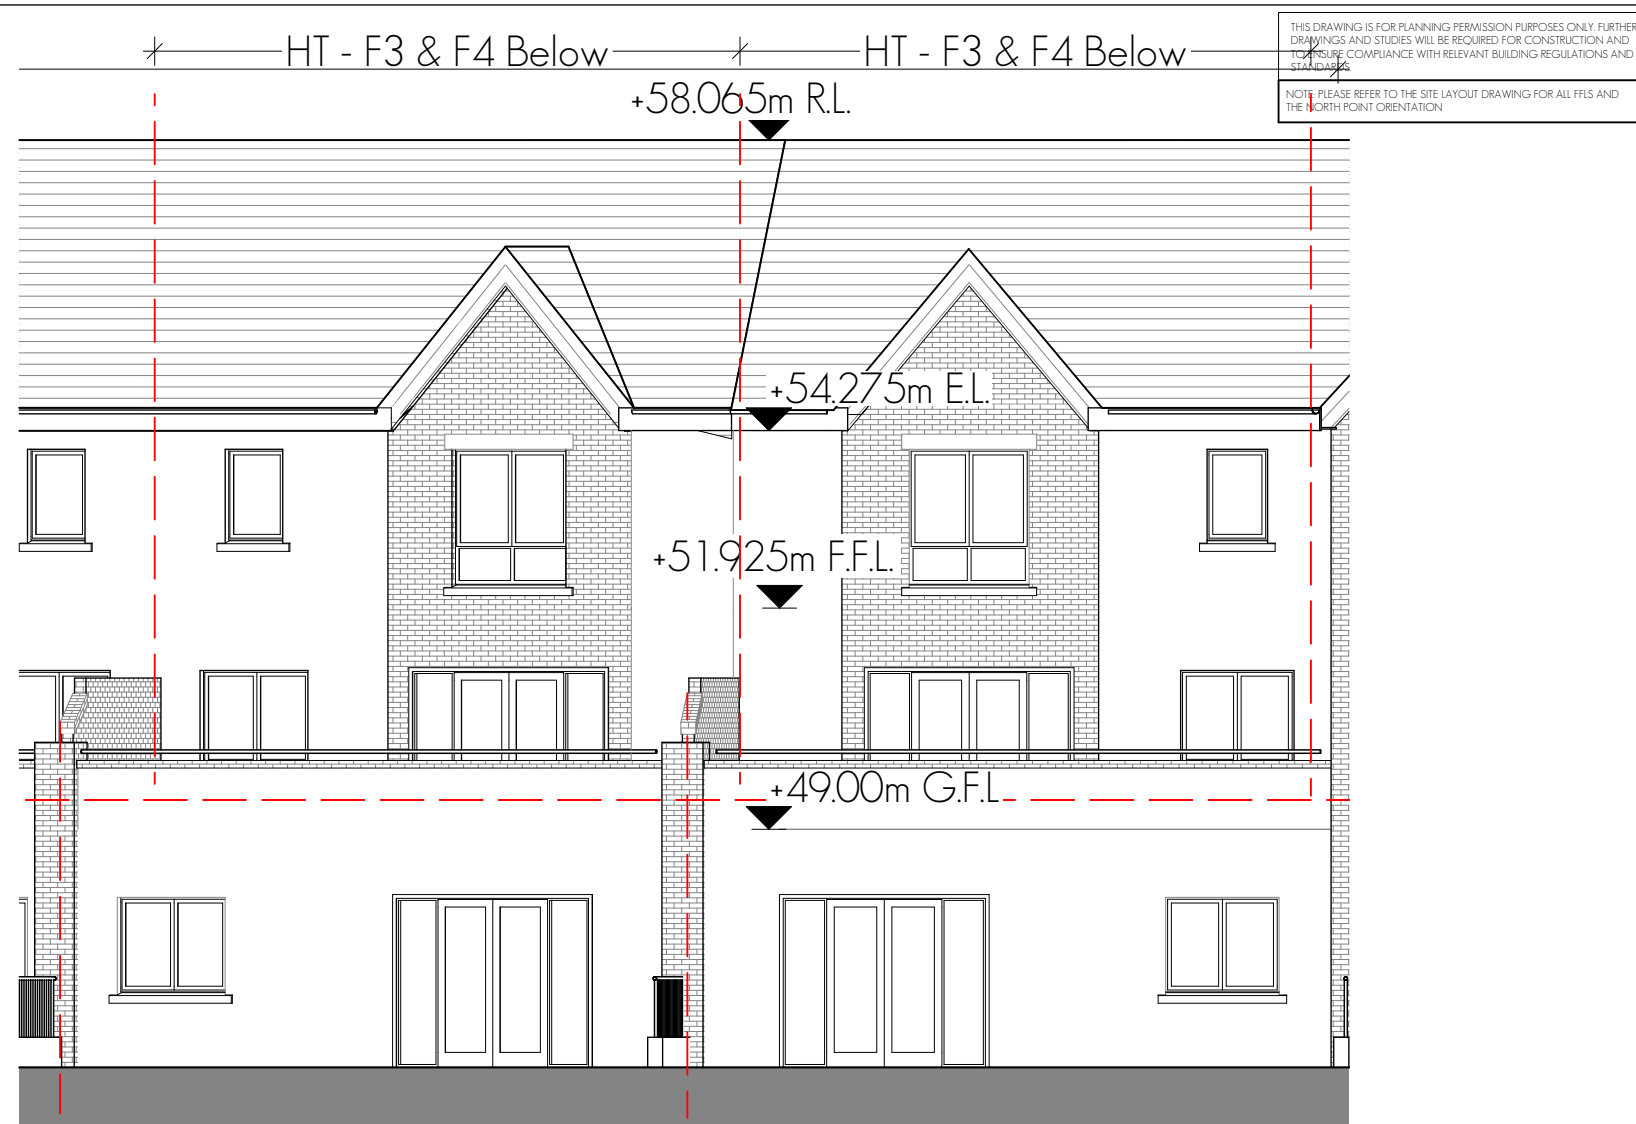

Rear Elevation  
1:100

GENERAL ARRANGEMENT LAYOUT ONLY

PLEASE REFER TO DWGS 18205-PLA-087 TO 18205-PLA-096 (BLOCK F & BLOCK G) FOR CONTEXTUAL LAYOUT OF EACH BUILDING.

PLEASE REFER TO HQA, REPORT 18205-REP-014, FOR ALL UNIT NUMBERS, ORIENTATIONS ETC

NOTES ON FINISHES:


ROOF: to be finished in slate or concrete roof tiles in selected colour or similar approved.

WALLS: selected clay brickwork, where indicated, otherwise painted sand / cement render or self-coloured render. Expressed bands around external opes/ expressed lintels over external opes, where indicated, to be reconstituted stone (light cream limestone or granite effect) or render

JOINERY: all windows and doors, frames and leaves, to be aluminium powder-coated to approved colour or uPVC. Obscure glazing where indicated to sensitive windows.

RAINWATER GOODS: gutters, downpipes, and fixings to be uPVC or aluminium powder coated to selected colour to match roof slates

CANOPY: flat roof canopy in zinc/ lead/ powder coated aluminium

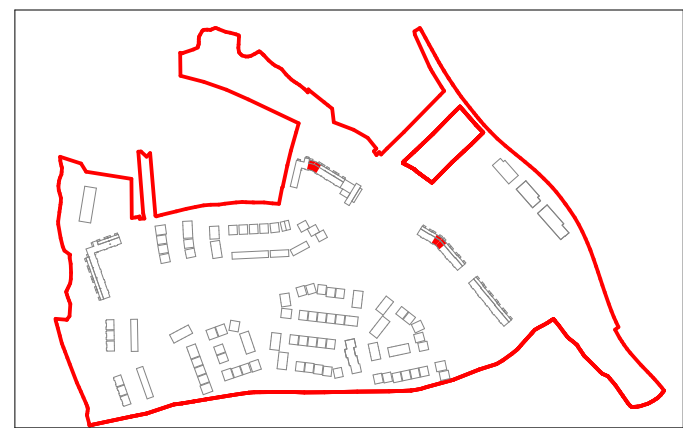

SITE KEYPLAN  
House Type F4  
1 Storey  
2 Bedroom Apt  
89.3sq.m. / 960.8sqft

Issued For Planning	GOS MD 12/04/2019 A
Issue Description	dm ckd date rev
Client	CAIRN HOMES PROPERTIES LTD.
Project	RESIDENTIAL DEVELOPMENT
Site	CASTLETREASURE, DOUGLAS, CO. CORK
Title	HOUSE TYPE F4 - APARTMENTS - 2 BED

Project Architect: PATRICK OTOOIE  
A3 Sheet Scale: 1:100  
Project No: 18205-PLA-078  
Issue: A

Meitheal design partners Architects

THIS DRAWING IS FOR PLANNING PERMISSION PURPOSES ONLY. FURTHER DRAWINGS AND STUDIES WILL BE REQUIRED FOR CONSTRUCTION AND TO ENSURE COMPLIANCE WITH RELEVANT BUILDING REGULATIONS AND STANDARDS.  
NOTE: PLEASE REFER TO THE SITE LAYOUT DRAWING FOR ALL FFLS AND THE NORTH POINT ORIENTATION