


THIS DRAWING IS FOR PLANNING PERMISSION PURPOSES ONLY. FURTHER DRAWINGS AND STUDIES WILL BE REQUIRED FOR CONSTRUCTION AND TO ENSURE COMPLIANCE WITH RELEVANT BUILDING REGULATIONS AND STANDARDS.
NOTE: PLEASE REFER TO THE SITE LAYOUT DRAWING FOR ALL FFLS AND THE NORTH POINT ORIENTATION

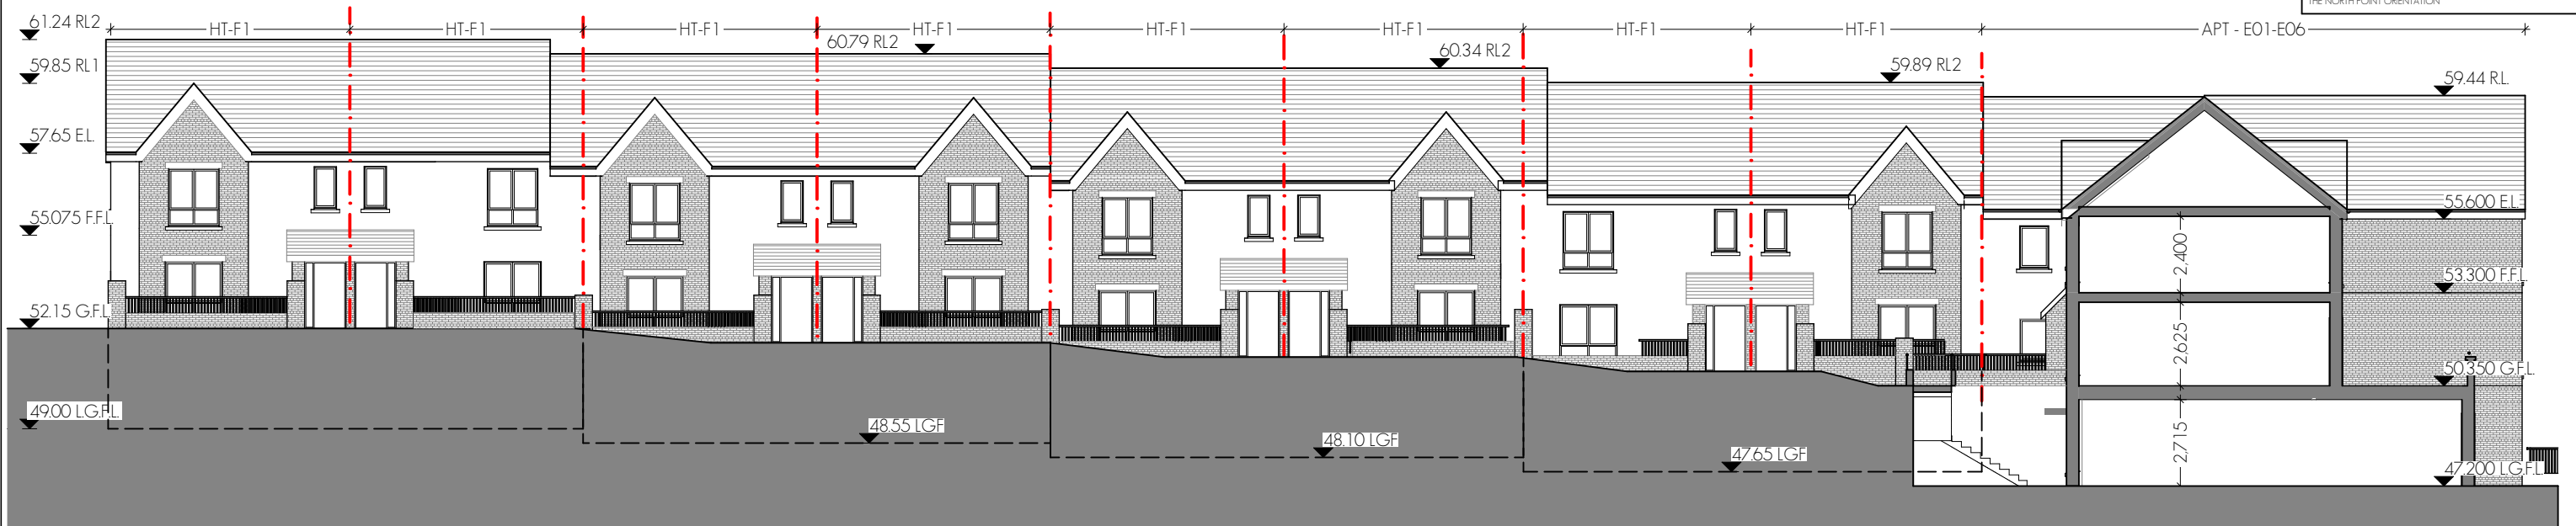

Contextual Front Elevation (East)
1:200




Contextual East Elevation - showing lower level
1:200

CONTEXTUAL LAYOUT ONLY

PLEASE REFER TO DWGS 18205-PLA-071 TO 18205-PLA-080 FOR GENERAL ARRANGEMENT & DIMENSIONING OF EACH UNIT.

PLEASE REFER TO HQA, REPORT 18205-REP-014 FOR ALL UNIT NUMBERS, ORIENTATIONS ETC

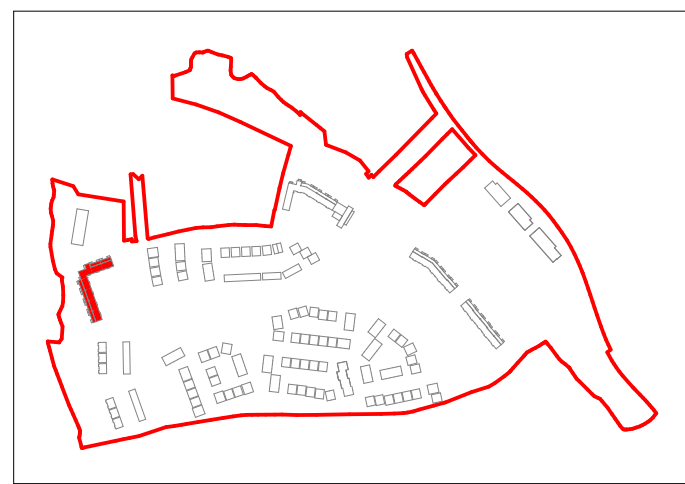

SITE KEYPLAN

Duplex Apartment - Block E
Typical Arrangement
3 Storey Building
Total Building Area: 3,113.7m²

Issue Description	dn	ckd	date	rev.
Issued for Planning			GOS MD 12/04/2019	A
Client:	CAIRN HOMES PROPERTIES LTD.			
Project:	RESIDENTIAL DEVELOPMENT			
Site:	CASTLETREASURE, DOUGLAS, CO. CORK			
Title:	DUPLIX APT - BLOCK E - FRONT ELEVATIONS			

Project Architect: PATRICK OTOOIE
 A3 Sheet Scale: 1:200
 Project No: 18205-PLA-085
 Issue: A
 Meitheal design partners Architects
 RIAI 2018 03 P
 S:\2018 CORK\18205\Working drawings\18205-DES-081-086-H BLOCK-E-HT-E01-E06-F12\pln\Friday 12 April 2019