


THIS DRAWING IS FOR PLANNING PERMISSION PURPOSES ONLY. FURTHER DRAWINGS AND STUDIES WILL BE REQUIRED FOR CONSTRUCTION AND TO ENSURE COMPLIANCE WITH RELEVANT BUILDING REGULATIONS AND STANDARDS.  
NOTE: PLEASE REFER TO THE SITE LAYOUT DRAWING FOR ALL FFLS AND THE NORTH POINT ORIENTATION

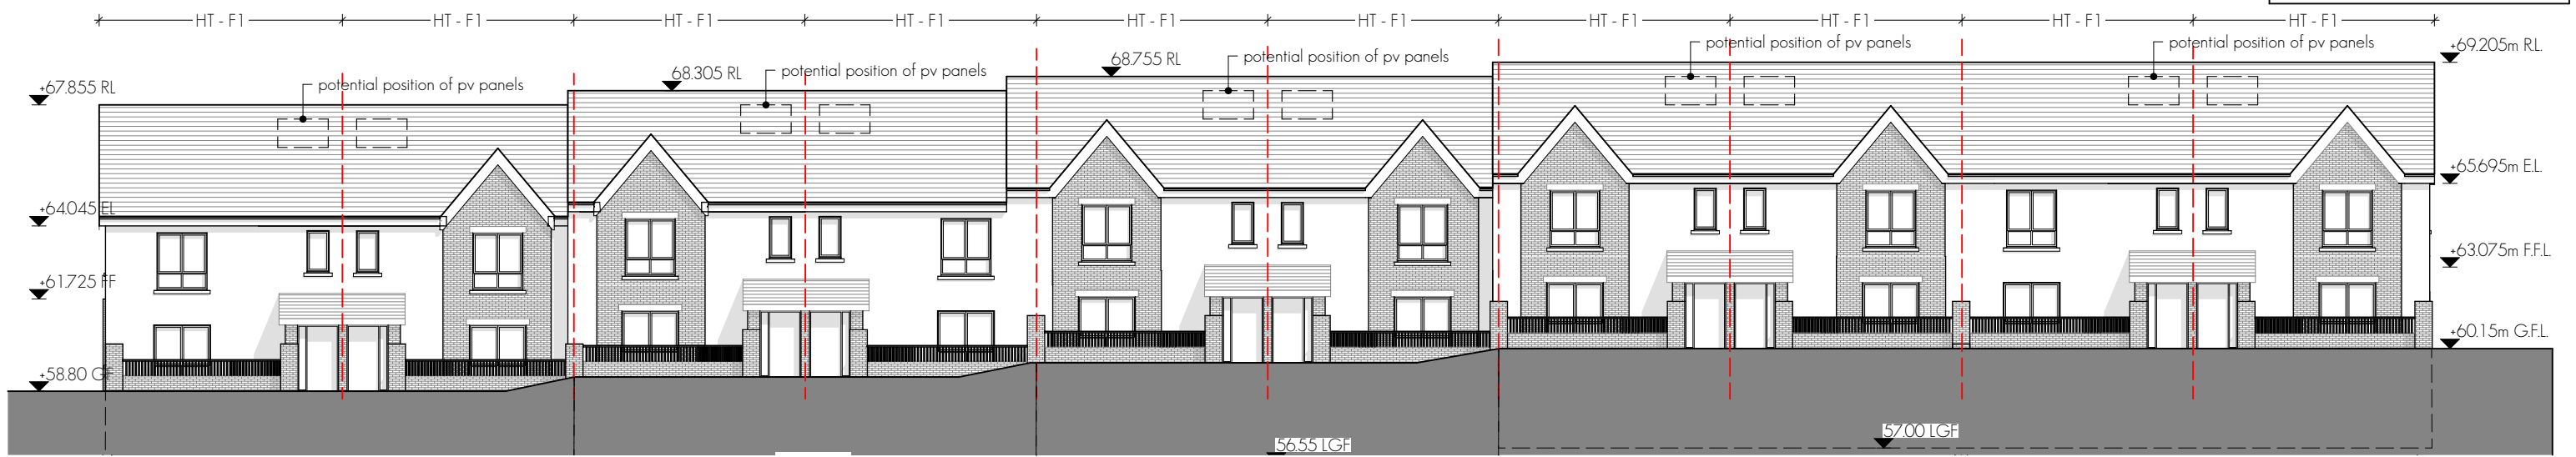

CONTEXTUAL FRONT ELEVATION (NORTH EAST)  
1:200



CONTEXTUAL FRONT ELEVATION (NORTH EAST) - SHOWING LOWER LEVEL  
1:200

NOTES ON FINISHES:

ROOF: to be finished in slate or concrete roof tiles in selected colour or similar approved.

WALLS: selected clay brickwork, where indicated, otherwise painted sand / cement render or self-coloured render. Exposed bands around external opes/ expressed lintels over external opes, where indicated, to be reconstituted stone (light cream limestone or granite effect) or render

JOINERY: all windows and doors, frames and leaves, to be aluminium powder-coated to approved colour or uPVC. Obscure glazing where indicated to sensitive windows.


RAINWATER GOODS: gutters, downpipes, and fixings to be uPVC or aluminium powder coated to selected colour to match roof slates

CANOPY: flat roof canopy in zinc/ lead/ powder coated aluminium

CONTEXTUAL LAYOUT ONLY

PLEASE REFER TO DWGS 18205-PLA-075 TO 18205-PLA-077, FOR GENERAL ARRANGEMENT OF EACH UNIT.

PLEASE REFER TO HQA, REPORT 18205-REP-014, FOR ALL UNIT NUMBERS, ORIENTATIONS ETC

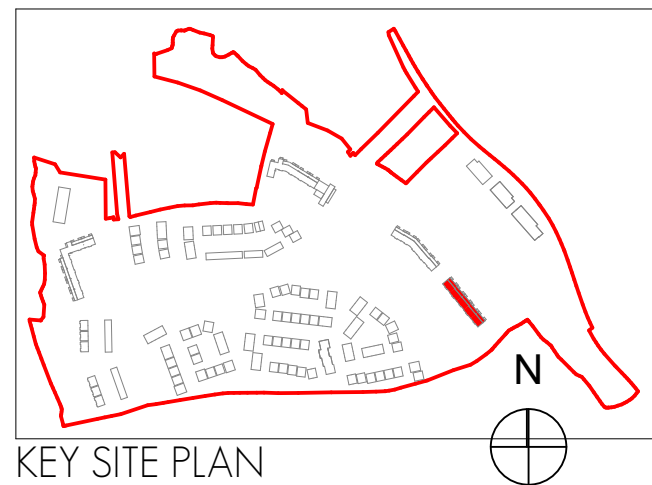

KEY SITE PLAN

Typical Arrangement  
Duplex Apartment - Block H  
3 Storey Building  
Total Building Area: 2108.64m<sup>2</sup>

Issued for Planning	GOS MD 12/04/2019	A
Issue Description	dm ckd date rev	
Client	CAIRN HOMES PROPERTIES LTD.	
Project	RESIDENTIAL DEVELOPMENT	
Site	CASTLETREASURE, DOUGLAS, CO.CORK	
Title	Duplex Apartment - Block H - Elevations	

Meitheal design partners Architects

Project Architect: PATRICK OTOOLE  
A3 Sheet Scale: 1:200  
Project No: 18205-PLA-099  
Issue: A

© The drawing is a copy right in part of the document may be used for any other purpose without the written permission of the architect or copyright holder. All rights reserved. This drawing is for planning purposes only.

S:\2018 CORK\18205\Working drawings\18205-DES-097-100-B BLOCK-H-HT-F12\pln\Friday 12 April 2019