


DO NOT SCALE. Use Printed Dimensions Only

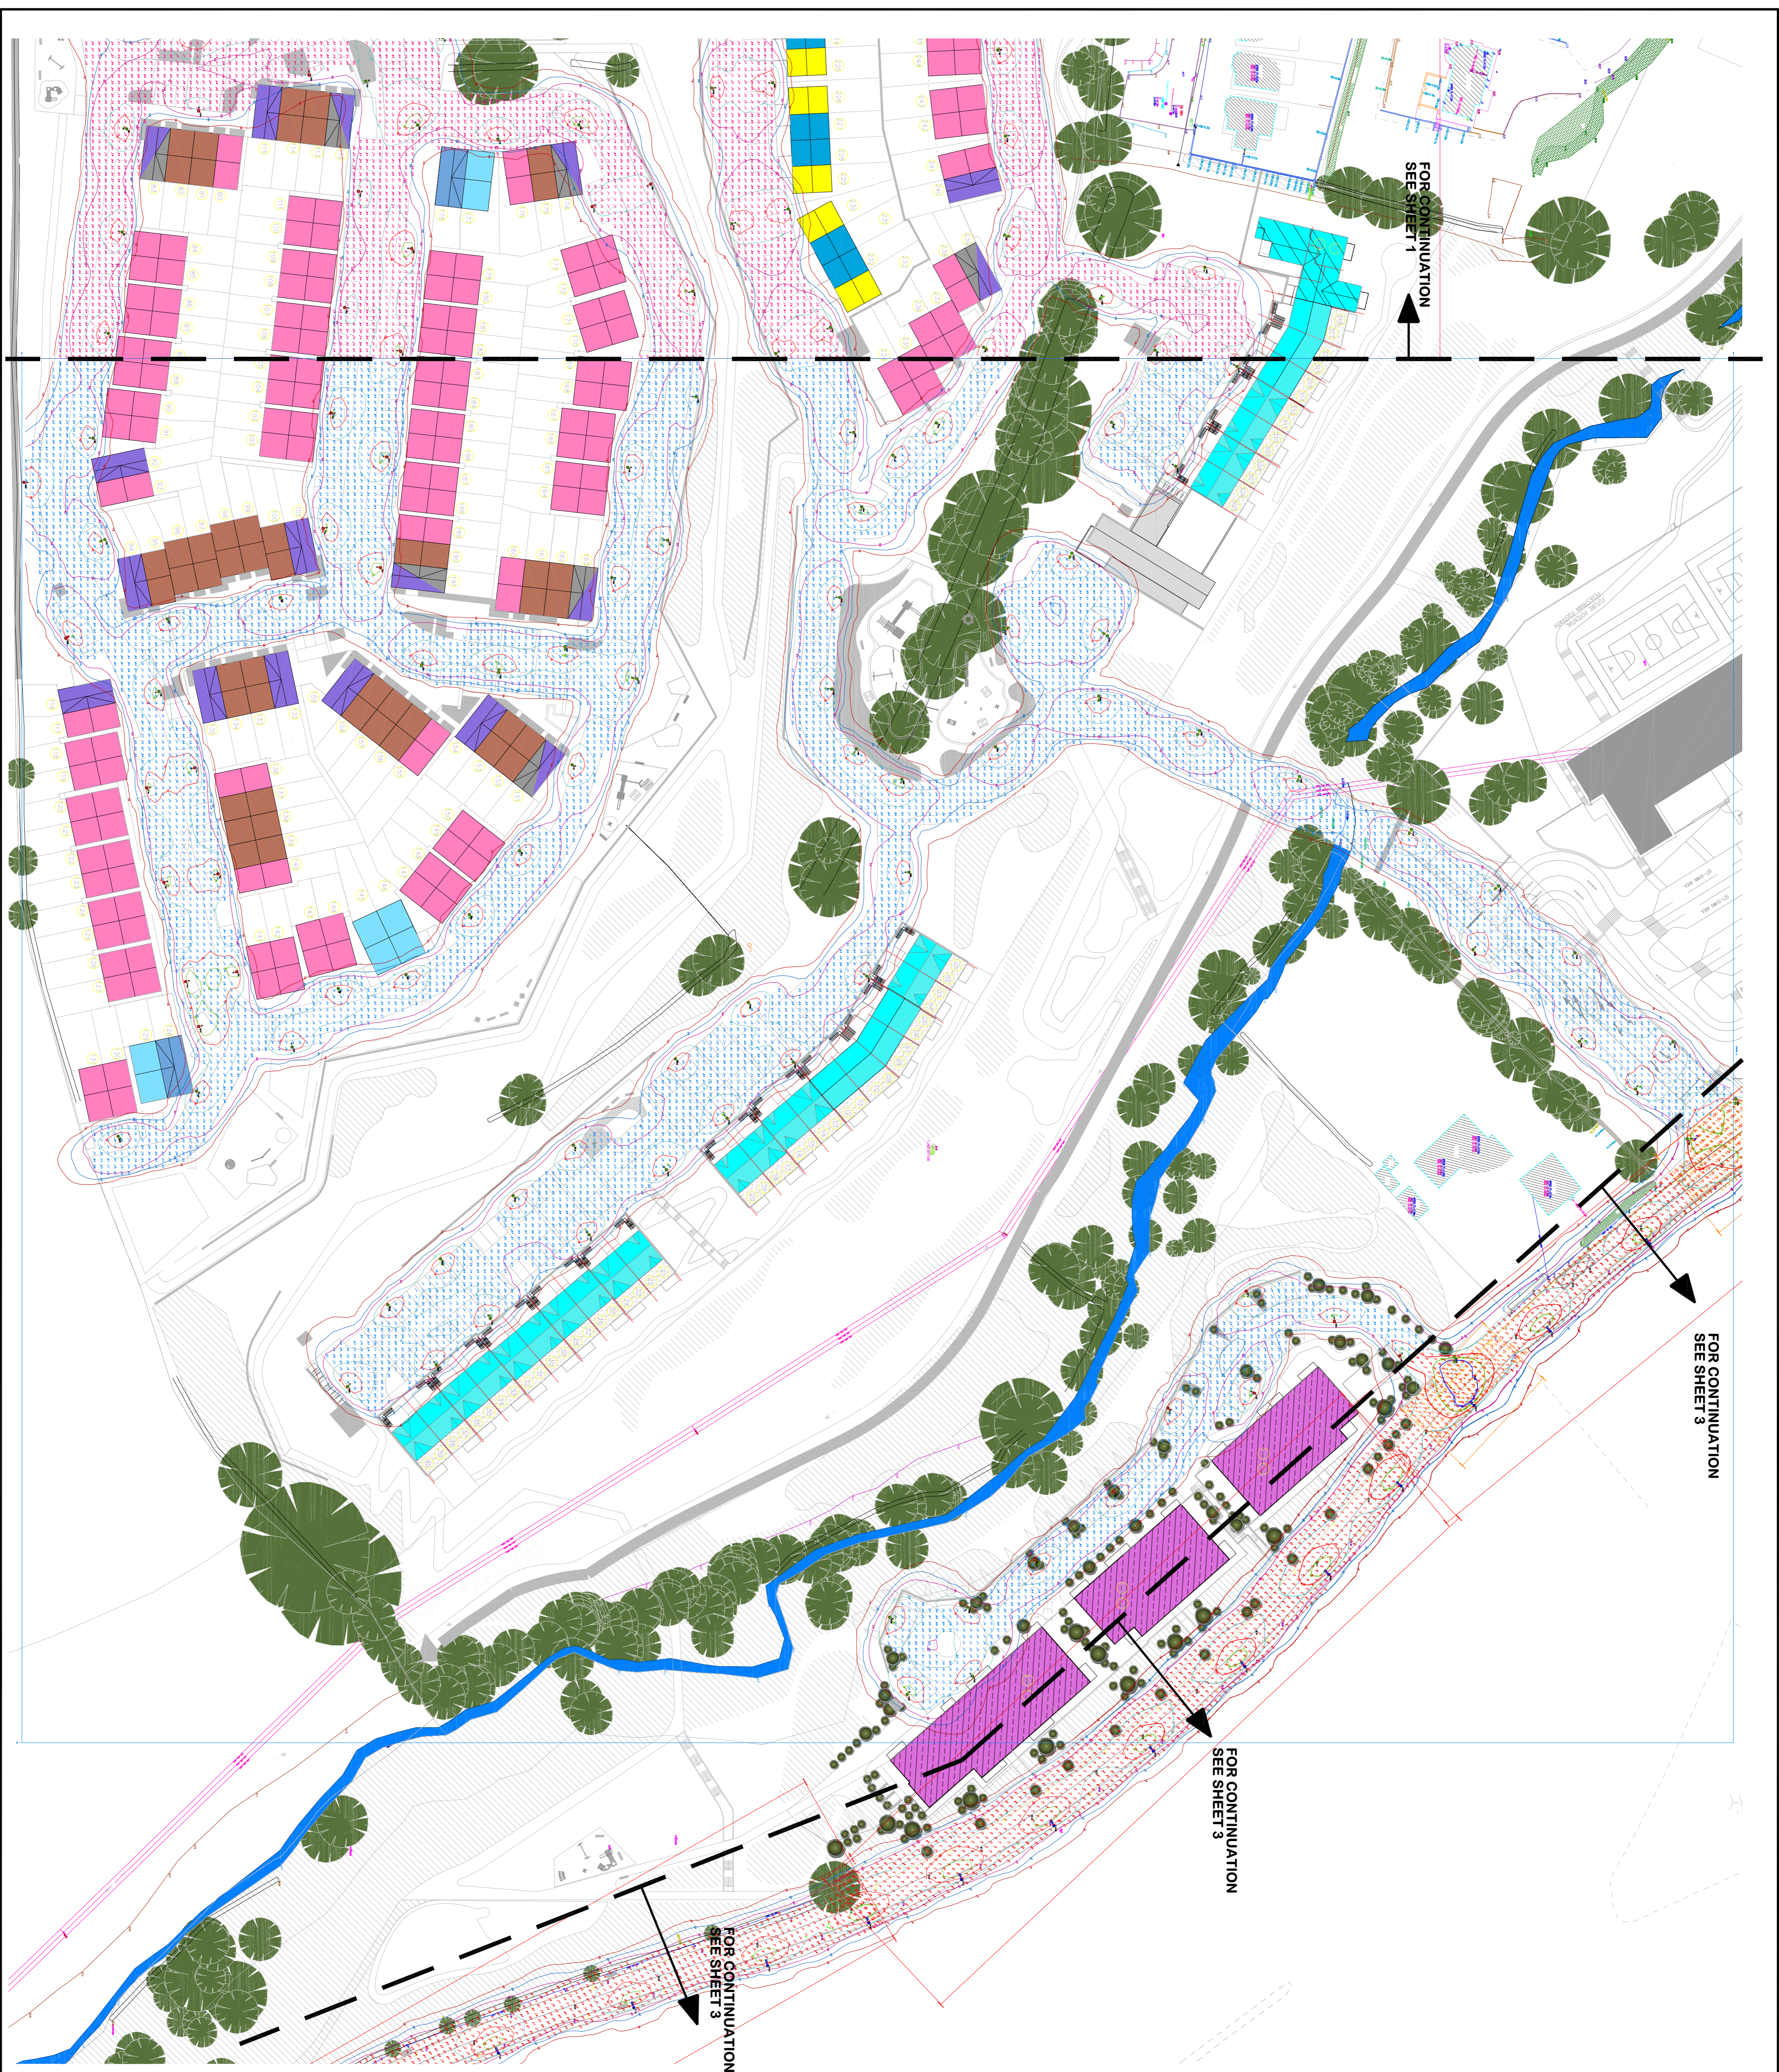

GENERAL NOTES

1. ALL DIMENSIONS ARE GIVEN IN MILLIMETERS UNLESS OTHERWISE INDICATED.
2. THIS DRAWING IS TO BE READ IN CONJUNCTION WITH THE SCOPE OF WORKS. ANY DISCREPANCIES ARE TO BE BROUGHT TO THE ATTENTION OF KELLIHERS FOR CLARIFICATION PRIOR TO ANY WORK COMMENCING.
3. CONTRACTOR TO FIELD VERIFY ALL DIMENSIONS. PERFORMANCE ARE TO BE NOTIFIED TO THE CONTRACTOR AND DESIGN FOR RESOLUTION.
4. ALL WORKS TO COMPLY WITH PREVIOUSLY AGREED AND ISSUED SPECIFICATIONS

LEGEND

- Estade 1 - Horizontal III (lux)**
 Results - Horizontal III (lux)
 Eave = 8.01
 Eave = 10.56
 Eave = 22.78
 Eave/Emv = 0.07
 Eave/Emv = 0.20
- Estade 2 - Horizontal III (lux)**
 Results - Horizontal III (lux)
 Eave = 8.69
 Eave = 12.21
 Eave/Emv = 0.08
 Eave/Emv = 0.20
- Main road 1 - Horizontal III (lux)**
 Results - Horizontal III (lux)
 Eave = 16.19
 Eave = 17.76
 Eave/Emv = 0.25
 Eave/Emv = 0.26
- Conflict zone 1**
 Results - Horizontal III (lux)
 Eave = 1.76
 Eave = 3.18
 Eave/Emv = 0.26
 Eave/Emv = 0.46
- Main road 2 - Horizontal III (lux)**
 Results - Horizontal III (lux)
 Eave = 2.45
 Eave = 2.47
 Eave/Emv = 0.10
 Eave/Emv = 0.22
- Conflict zone 2**
 Results - Horizontal III (lux)
 Eave = 1.76
 Eave = 3.18
 Eave/Emv = 0.26
 Eave/Emv = 0.46

- Key**
- Luminaire A Column
 - Luminaire B Column
 - Luminaire C Column
 - Beam Aiming Target
 - Photometric Centre
- All Dimensions in metres

| NO. | REVISION | DATE | BY | CHKD | APP'D |
|-----|---------------------------------|-----------|-----|------|-----------|
| 1 | ISSUED FOR COUNCIL APPROVAL | 26/MAR/19 | GF | GF | 19/MAR/19 |
| 2 | REVISED AS PER CLIENTS COMMENTS | 26/MAR/19 | DMD | GF | 19/MAR/19 |
| 3 | BACKGROUND REVISED | 26/MAR/19 | GF | GF | 19/MAR/19 |
| 4 | ISSUED FOR COUNCIL APPROVAL | 26/MAR/19 | GF | GF | 19/MAR/19 |
| 5 | REVISED AS PER CLIENTS COMMENTS | 26/MAR/19 | DMD | GF | 19/MAR/19 |
| 6 | BACKGROUND REVISED | 26/MAR/19 | GF | GF | 19/MAR/19 |
| 7 | ISSUED FOR COUNCIL APPROVAL | 26/MAR/19 | GF | GF | 19/MAR/19 |
| 8 | REVISED AS PER CLIENTS COMMENTS | 26/MAR/19 | DMD | GF | 19/MAR/19 |
| 9 | BACKGROUND REVISED | 26/MAR/19 | GF | GF | 19/MAR/19 |
| 10 | ISSUED FOR COUNCIL APPROVAL | 26/MAR/19 | GF | GF | 19/MAR/19 |

| APPROVALS | DATE |
|-----------|-----------|
| DMD | 26/MAR/19 |
| GF | 26/MAR/19 |
| DMD | 26/MAR/19 |
| GF | 26/MAR/19 |
| DMD | 26/MAR/19 |
| GF | 26/MAR/19 |
| DMD | 26/MAR/19 |
| GF | 26/MAR/19 |

| | |
|--|-------------------|
| PROJECT: CASTLETREASURE RESIDENTIAL | CLIENT: OCSG |
| SUPPLIER: ASTRIKX LIGHTING LTD. | NO. OF SHEETS: 12 |
| 1450 BUSINESS PARK, DUBLIN 12 | |
| CASTLETREASURE RESIDENTIAL COUNTY CORK | |
| LIGHTING LAYOUT SHEET 2 OF 3 | |
| CREE LED | |
| SCALE: 1:36.3487 | |
| DATE: 18/04/2019 | |
| TIME: 09:54:17 | |
| USER: KE/CRG/02 | |
| PLT: KE/CRG/02 | |
| PRN: KE/CRG/02 | |
| PDF: KE/CRG/02 | |
| APP: KE/CRG/02 | |
| EXT: KE/CRG/02 | |
| APP: KE/CRG/02 | |
| EXT: KE/CRG/02 | |