

NOTE: DO NOT SCALE FROM THIS DRAWING. USE DIMENSIONS IN ALL CASES. VERIFY DIMENSIONS ON SITE AND REPORT ANY DISCREPANCIES TO THE ARCHITECT IMMEDIATELY. THIS DRAWING IS TO BE READ IN CONJUNCTION WITH THE ARCHITECT'S SPECIFICATION TO THIS DRAWING. © COPYRIGHT AND MAY ONLY BE REPRODUCED WITH THE ARCHITECT'S PERMISSION.

Drawing Notes


PLANNING

PLANNING GENERAL LEGEND

| SYMBOL | DESCRIPTION |
|--------|---|
| | SITE BOUNDARY |
| | OWNERSHIP |
| | EXISTING STRUCTURES |
| | PART V UNITS |
| | Apartment number for the associated level |
| | Apartment |

ELEVATIONS/ SECTIONS LEGEND

| | |
|----|--|
| 01 | CLADDING TO SELECTED COLOUR |
| 02 | EXTERNAL RENDER FINISH TO SELECTED COLOUR |
| 03 | BRICKWORK TO SELECTED COLOUR |
| 04 | ALUMINIUM HIGH PERFORMANCE THERMALLY BROKEN DOUBLE GLAZED WINDOWS DOORS TO SELECTED COLOUR |
| 05 | COVERED/SCREENED PRIVATE OPEN SPACE BALCONY WITH POWER COATED GALVANIZED STEEL INFILL TO SELECTED COLOUR |
| 06 | ALUMINIUM LOWER SCREEN FOR ROOF PAINT TO SELECTED COLOUR |

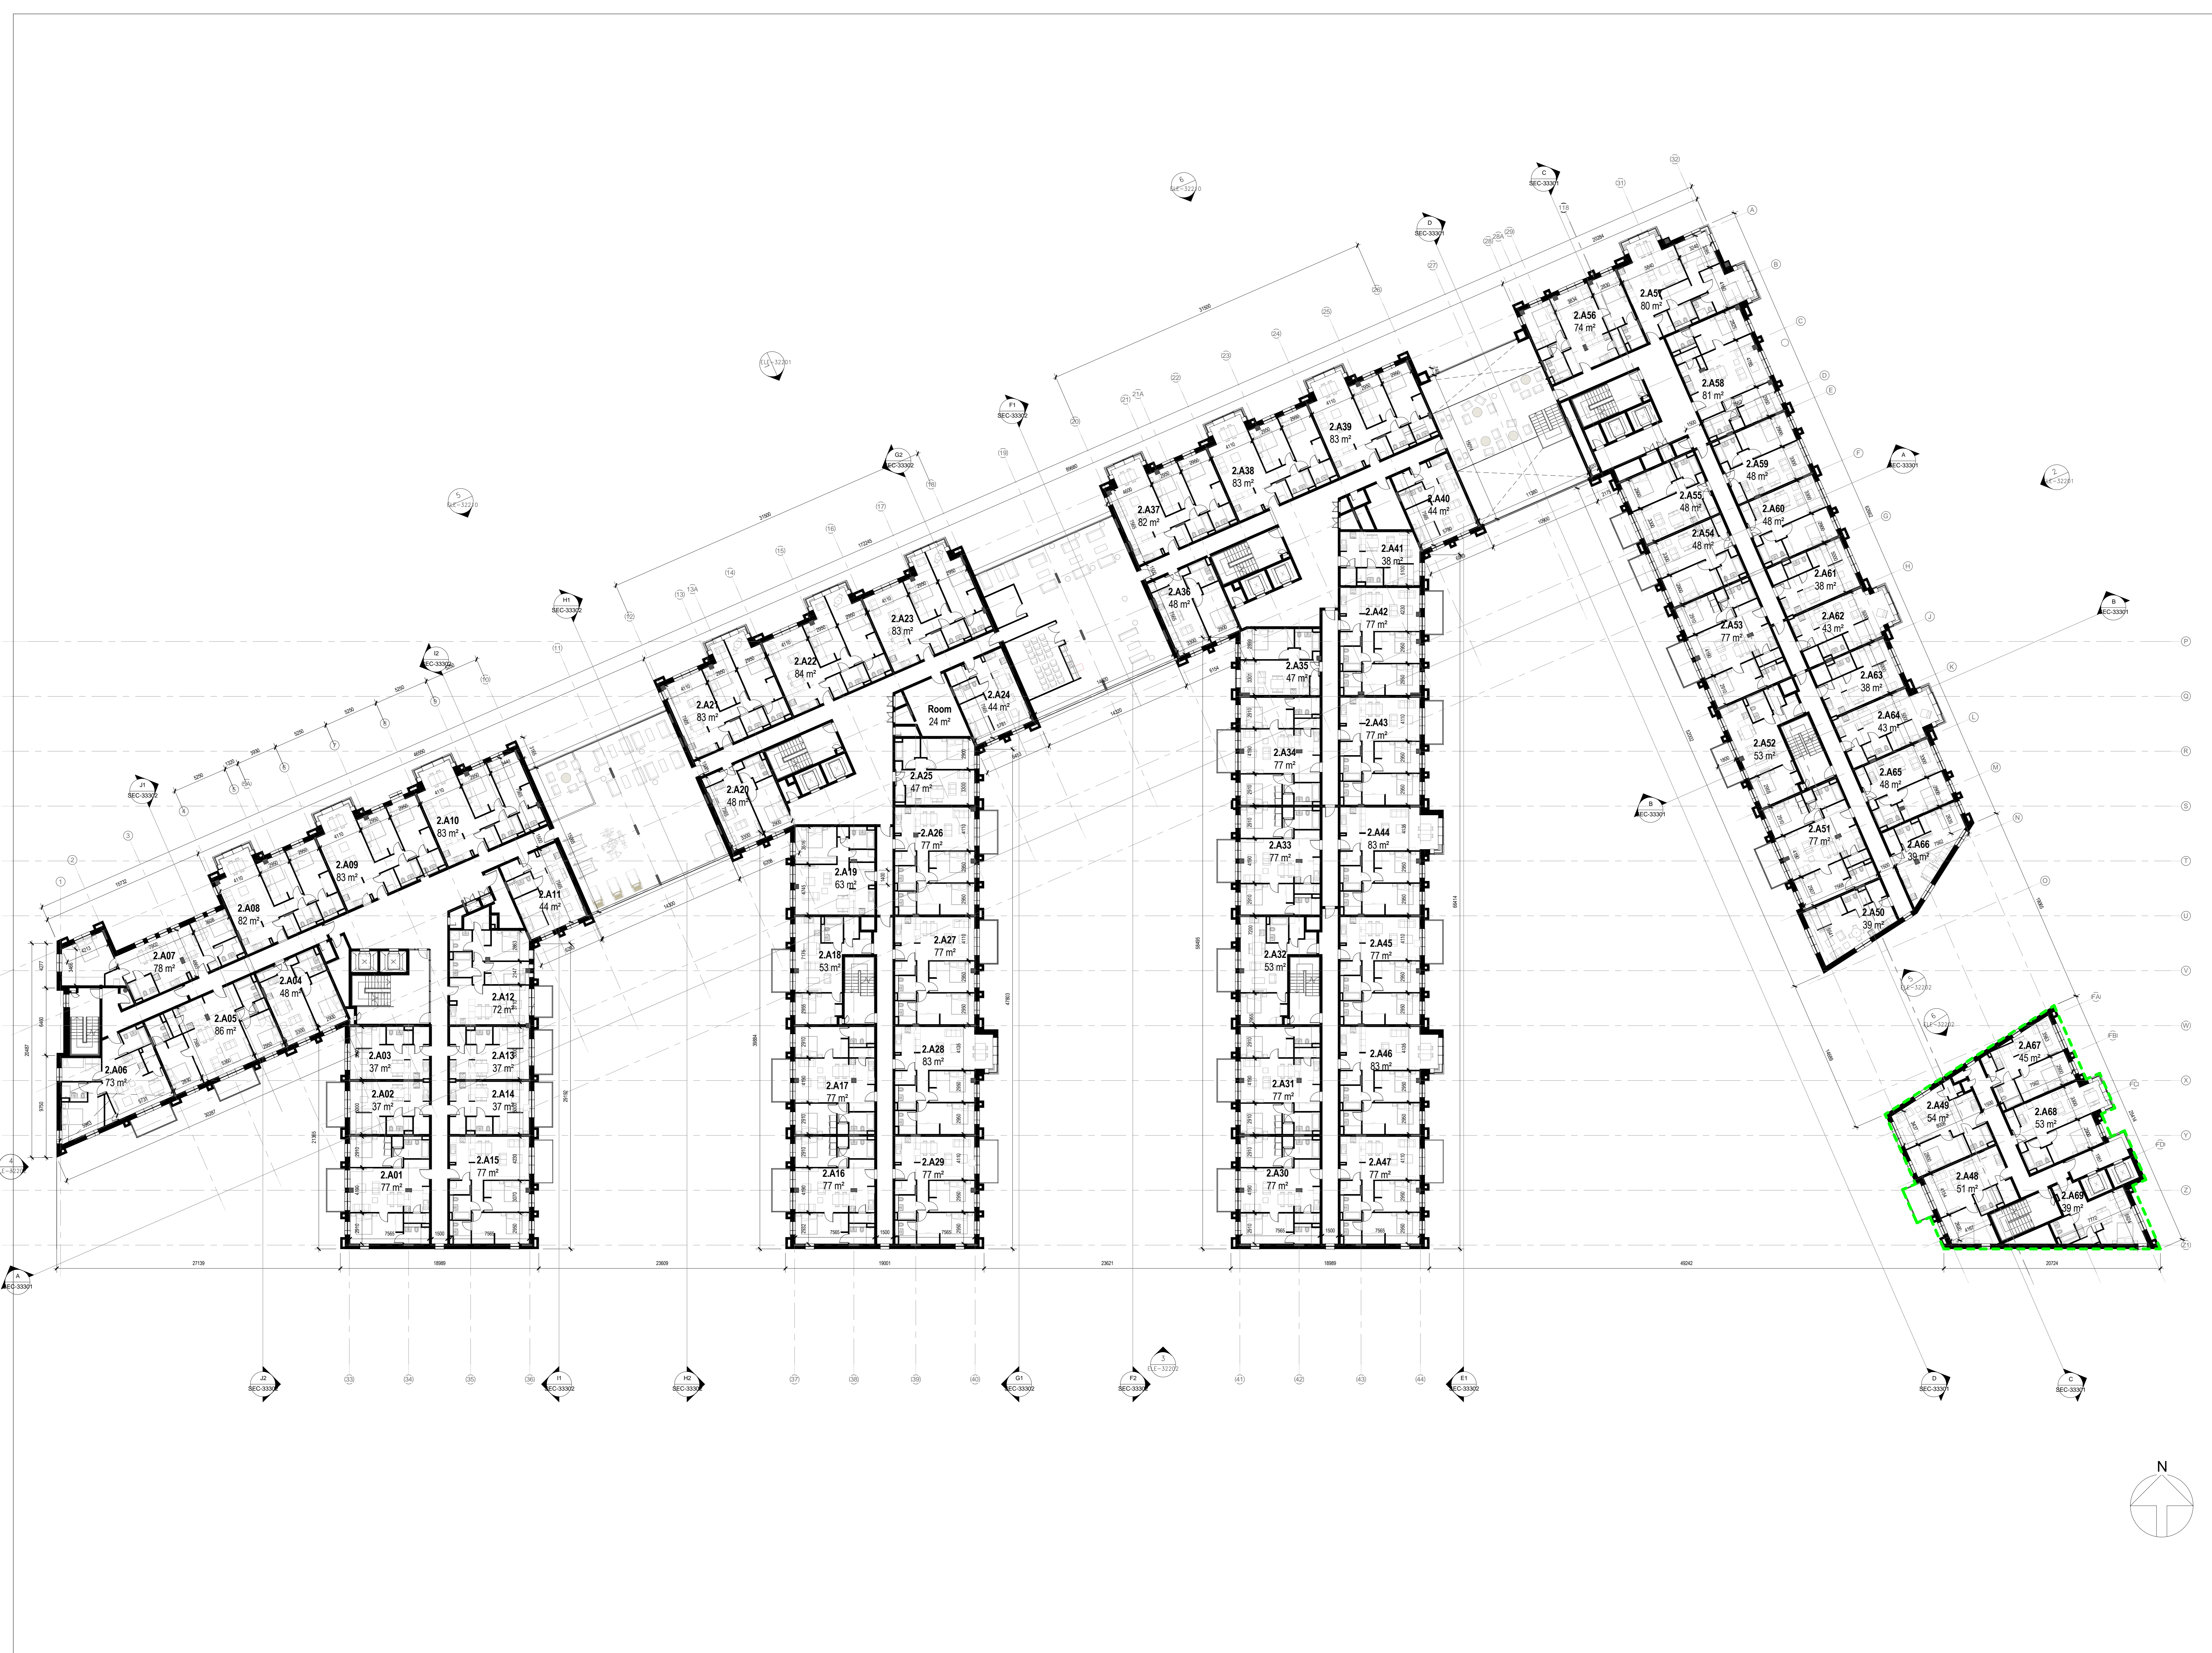

1 L02
1 : 200

P01 | 18/01/19 | AB | Issued for Planning

| Rev | Date | DRN | Description |
|-----|------|-----|-------------|
| | | | |

Reddy Architecture + Urbanism
Derry Mills
Derry Road
Dublin 6, D06 Y6E3
T: +353 (0)1 4861000
W: www.reddyarchitecture.com
E: info@reddyarchitecture.com

Client Details:
Development Ocht Limited

Project Details:
Mixed Use, Residential & Commercial Development
Concorde Industrial Estate, Naas Road

Drawing Title:
GAP - Proposed Second Floor Plan

| | | |
|-------------------------------------|------------------|---------------------------|
| Job No P18-062D | Date 18/01/19 | Scale/BAO As indicated |
| Status S10 - Issued for Planning | Drawn By AB | Checked By AM |
| Purpose 3.1 Planning | Revision | |

Drawing Number: P18-062D - RAU - ZZ - 02 - DRA - GAP-31102 | Revision: P01