


NOTE: DO NOT SCALE FROM THIS DRAWING. USE FIGURED DIMENSIONS IN ALL CASES. VERIFY DIMENSIONS ON SITE AND REPORT ANY DISCREPANCIES TO THE ARCHITECT IMMEDIATELY. THIS DRAWING IS TO BE READ IN CONJUNCTION WITH THE ARCHITECT'S SPECIFICATION TO THIS DRAWING. © COPYRIGHT AND MAY ONLY BE REPRODUCED WITH THE ARCHITECT'S PERMISSION.

Drawing Notes:

PLANNING

PLANNING GENERAL LEGEND	
SYMBOL	DESCRIPTION
[Red dashed line]	SITE BOUNDARY
[Blue dashed line]	OWNERSHIP
[Grey hatched area]	EXISTING STRUCTURES
[Green dashed line]	PART V UNITS
[Green dashed line]	Floor Level (changes per level)
[Green dashed line]	Apartment number for the associated level
[Green dashed line]	Apartment

ELEVATIONS/SECTIONS LEGEND	
01	CLADDING TO SELECTED COLOUR
02	EXTERNAL RENDER FINISH TO SELECTED COLOUR
03	BRICKWORK TO SELECTED COLOUR
04	ALUMINUM HIGH PERFORMANCE THERMALLY BROKEN DOUBLE GLAZED WINDOWS DOORS TO SELECTED COLOUR
05	CANTILEVERED PRIVATE OPEN SPACE BALCONY WITH POWER COATED GALVANNEZ STEEL FINISH TO SELECTED COLOUR
06	ALUMINUM LOUVER SCREEN FOR ROOF PAINT TO SELECTED COLOUR

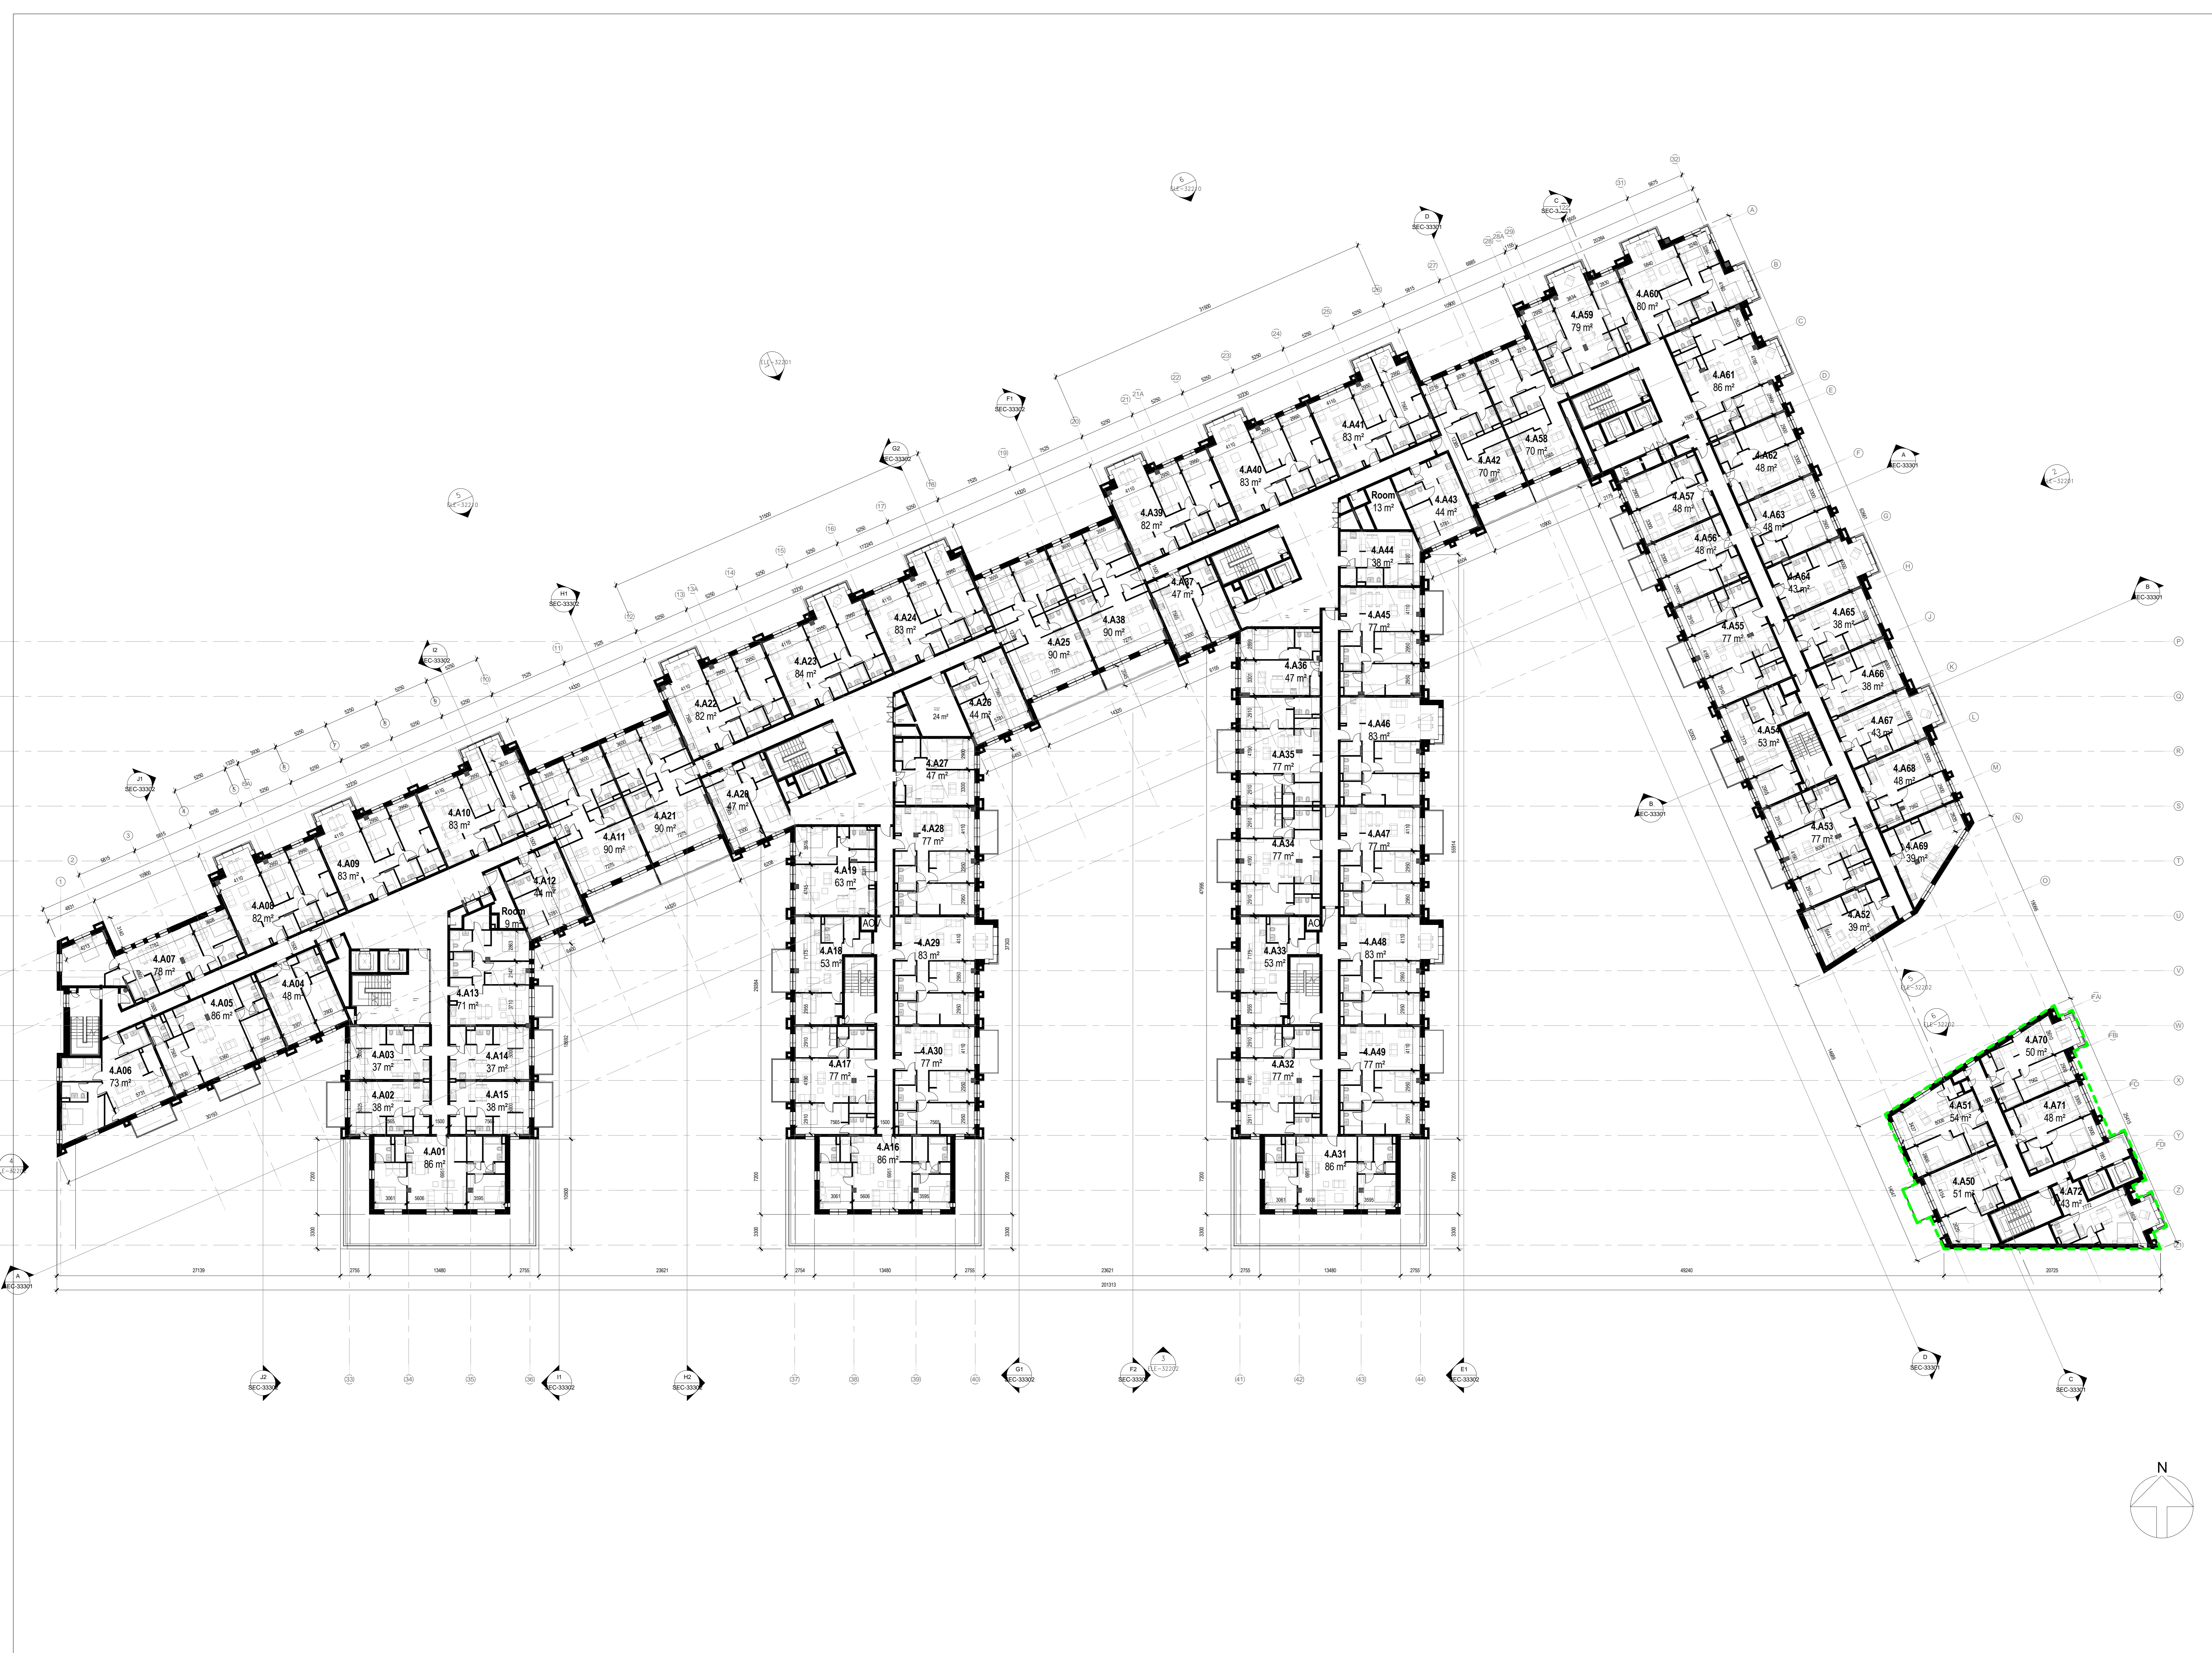

P01 | 18/01/19 | AB | Issued for Planning

Rev	Date	DRN	Description

Client Details:
Development Ocht Limited

Project Details:
Mixed Use, Residential & Commercial Development
Concorde Industrial Estate, Naas Road

Drawing Title:
GAP - Proposed Fourth Floor Plan

Job No P18-062D	Date 18/01/19	Scale/BAO As indicated
Status S10 - Issued for Planning	Drawn By AB	Checked By AM
Purpose 3.1 Planning		
Drawing Number		Revision

P18-062D - RAU - ZZ - 04 - DRA - GAP-31104 P01