

DO NOT SCALE FROM THIS DRAWING. USE DIMENSIONS IN ALL CASES. VERIFY DIMENSIONS ON SITE AND REPORT ANY DISCREPANCIES TO THE ARCHITECT IMMEDIATELY. THIS DRAWING IS TO BE READ IN CONJUNCTION WITH THE ARCHITECT'S SPECIFICATION TO THIS DRAWING. © COPYRIGHT AND MAY ONLY BE REPRODUCED WITH THE ARCHITECT'S PERMISSION.

Drawing Notes:


PLANNING

PLANNING/GENERAL LEGEND

SYMBOL	DESCRIPTION
[Red dashed line]	SITE BOUNDARY
[Blue dashed line]	OWNERSHIP
[Grey outline]	EXISTING STRUCTURES
[Green dashed line]	PART V UNITS
[Green dashed line]	Floor Level (changes per level)
0.A.01	Apartment number for the associated level
Apartment	Apartment

ELEVATIONS/SECTIONS LEGEND

01	CLADDING TO SELECTED COLOUR
02	EXTERNAL RENDER FINISH TO SELECTED COLOUR
03	BRICKWORK TO SELECTED COLOUR
04	ALUMINIUM HIGH PERFORMANCE THERMALLY BROKEN DOUBLE GLAZED WINDOWS DOORS TO SELECTED COLOUR
05	CANTILEVERED PRIVATE OPEN SPACE BALCONY WITH POWER COATED GALVANNEZ STEEL MINIMAL TO SELECTED COLOUR
06	ALUMINIUM LOWER SCREEN FOR ROOF PAINT TO SELECTED COLOUR

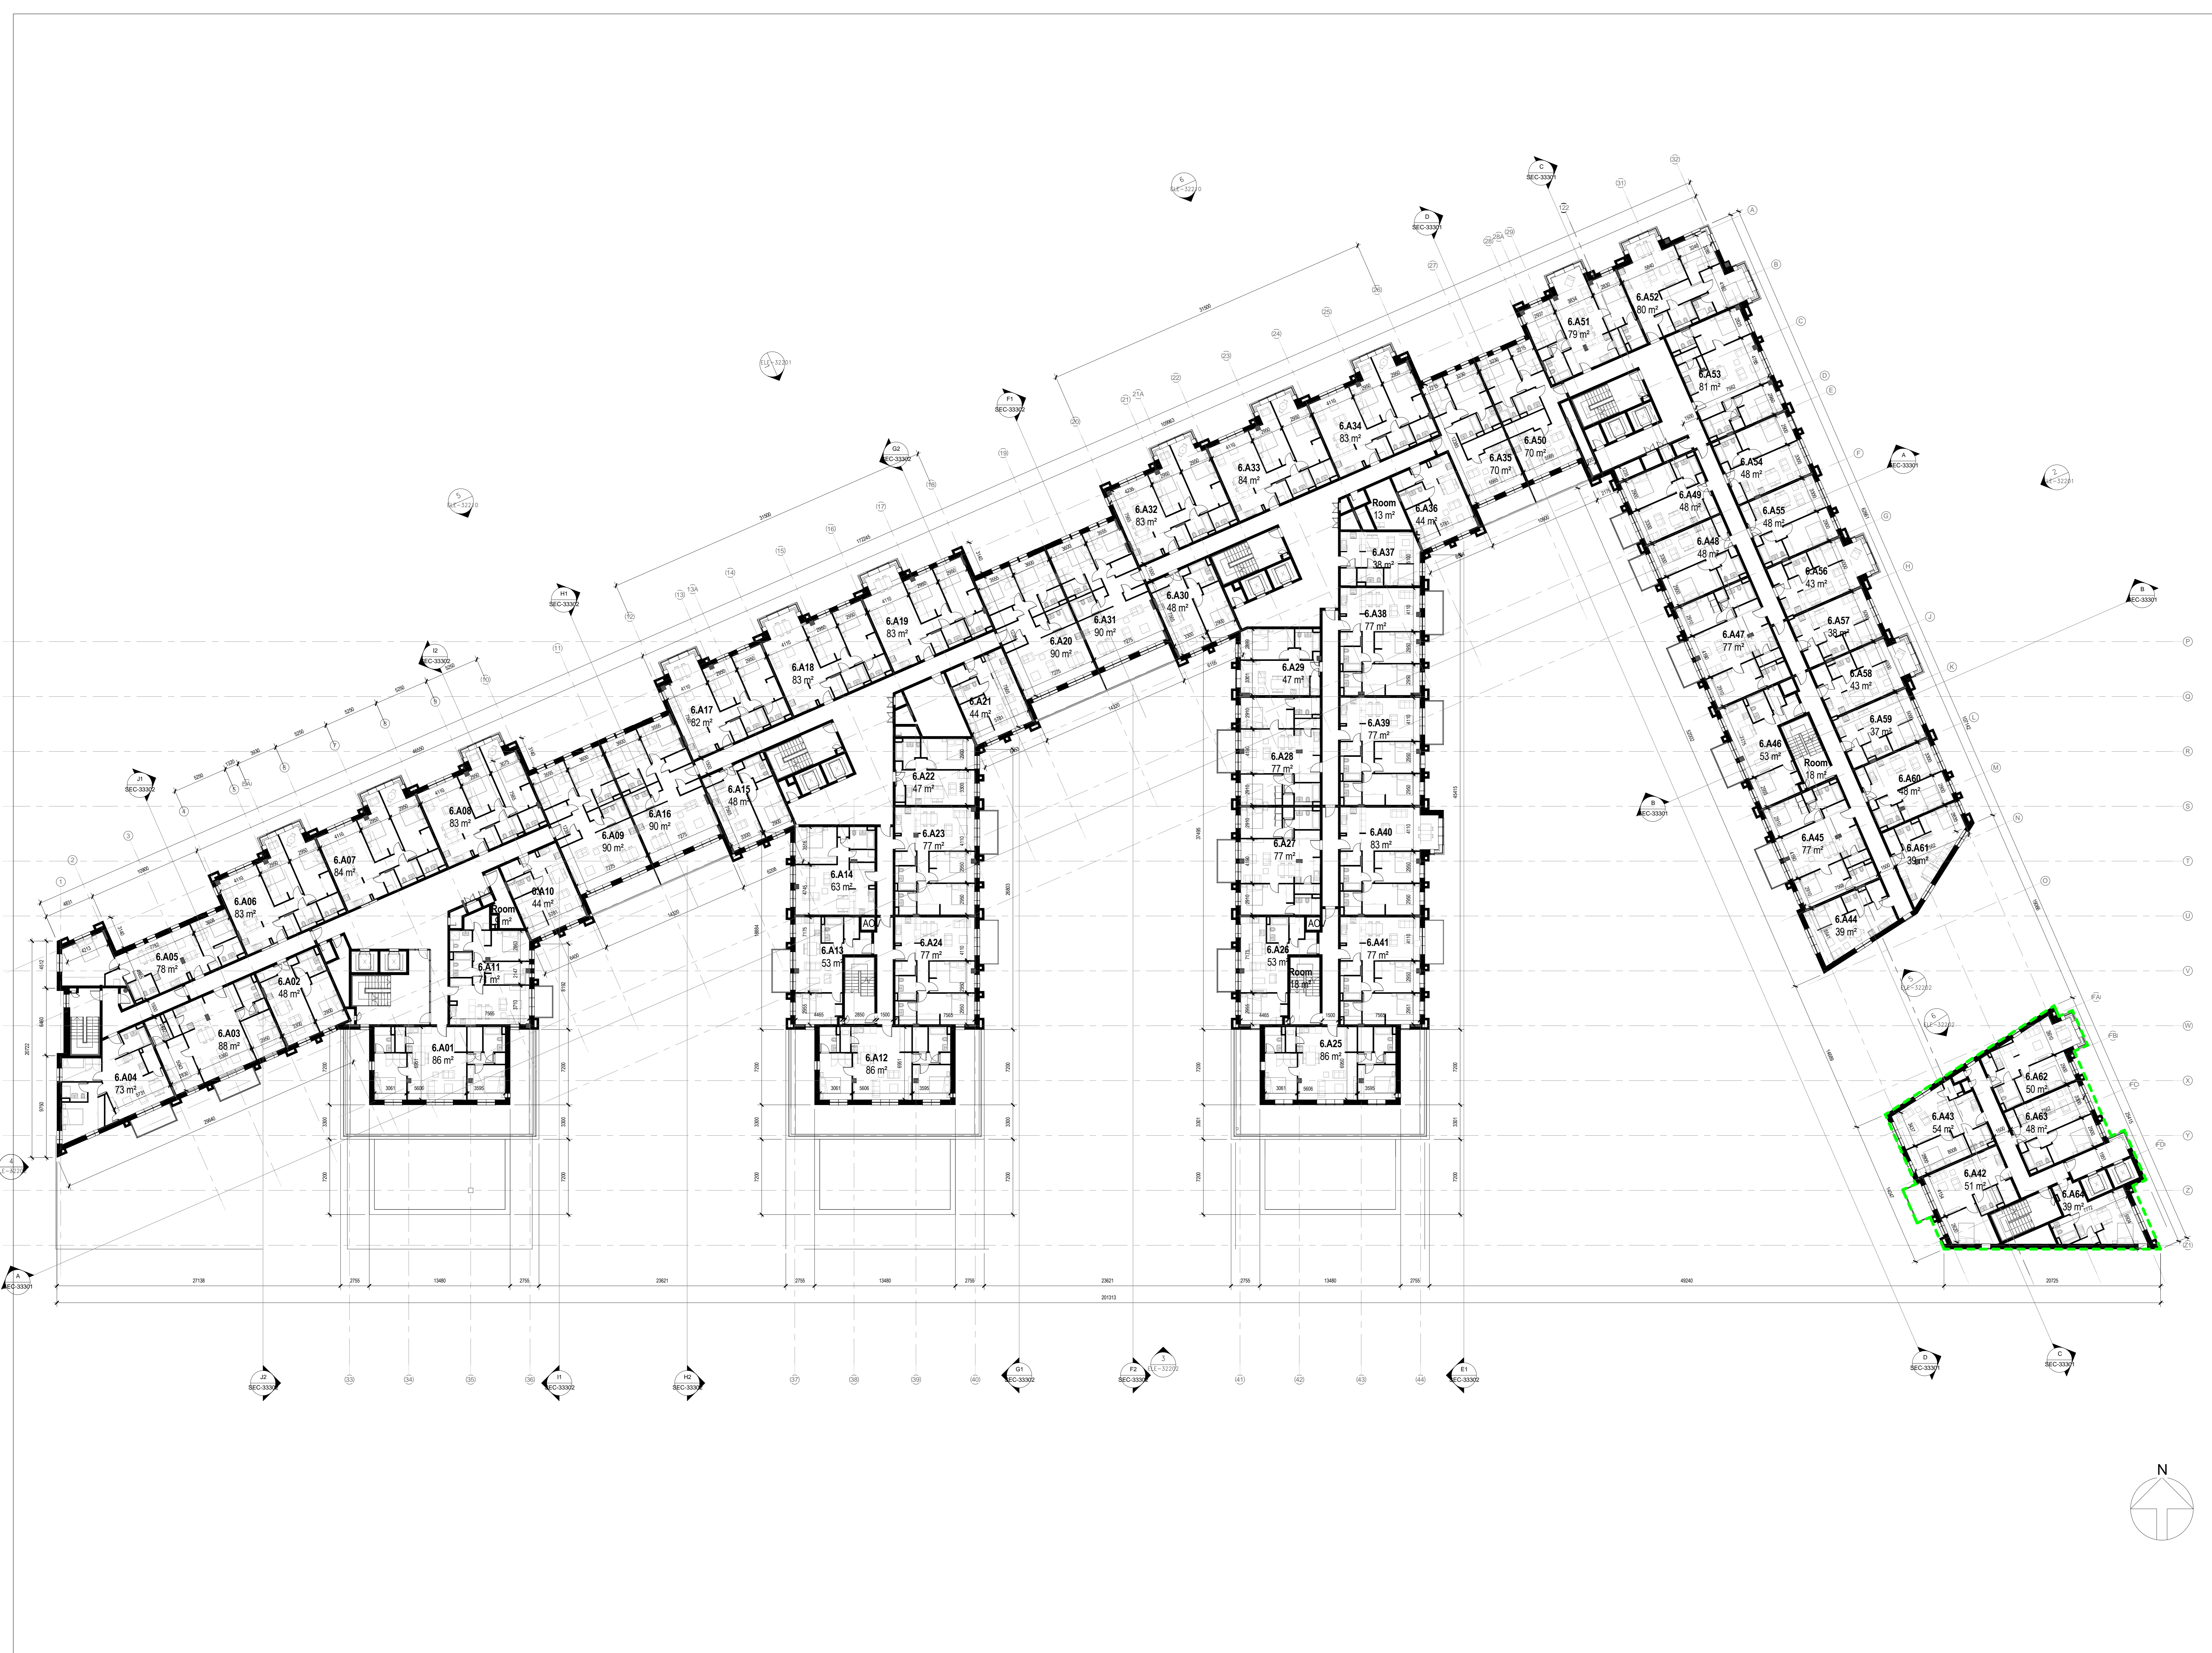

P01 | 18/01/19 | AB | Issued for Planning

Rev	Date	DRN	Description

reddy architecture + urbanism
 Reddy Architecture + Urbanism
 Derry Mills
 Derry Road
 Dublin 6, D06 Y6E3
 T: +353 (0)1 4861000
 www.reddyarchitecture.com
 E: info@reddyarchitecture.com

Client Details:
 Development Ocht Limited

Project Details:
 Mixed Use, Residential & Commercial Development
 Concorde Industrial Estate, Naas Road

Drawing Title:
 GAP - Proposed Sixth Floor Plan

Job No P18-0620	Date 18/01/19	Scale/As As indicated
Status S10 - Issued for Planning	Drawn By AB	Checked By AM
Purpose 3.1 Planning	Revision	

Drawing Number: P18-0620 - RAU - ZZ - 06 - DRA - GAP-31106 | P01

