

DO NOT SCALE FROM THIS DRAWING. USE FIGURED DIMENSIONS IN ALL CASES. VERIFY DIMENSIONS ON SITE AND REPORT ANY DISCREPANCIES TO THE ARCHITECT IMMEDIATELY. THIS DRAWING IS TO BE READ IN CONJUNCTION WITH THE ARCHITECT'S SPECIFICATION TO THIS DRAWING. © COPYRIGHT AND MAY ONLY BE REPRODUCED WITH THE ARCHITECT'S PERMISSION.

Drawing Notes:


PLANNING

PLANNING GENERAL LEGEND

SYMBOL	DESCRIPTION
	SITE BOUNDARY
	OWNERSHIP
	EXISTING STRUCTURES
	PART V UNITS
	Floor Level (changes per level) Apartment number for the associated level Apartment

ELEVATIONS/SECTIONS LEGEND

01	CLADDING TO SELECTED COLOUR
02	EXTERNAL RENDER FINISH TO SELECTED COLOUR
03	BRICKWORK TO SELECTED COLOUR
04	ALUMINUM HIGH PERFORMANCE THERMALLY BROKEN DOUBLE GLAZED WINDOWS/DOORS TO SELECTED COLOUR
05	PAINTED/POWDER COATED STEEL FRAME BALCONY WITH POWDER COATED GALVANIZED STEEL WALKWAY TO SELECTED COLOUR
06	ALUMINUM LOUVER SCREEN FOR ROOF PAINT TO SELECTED COLOUR

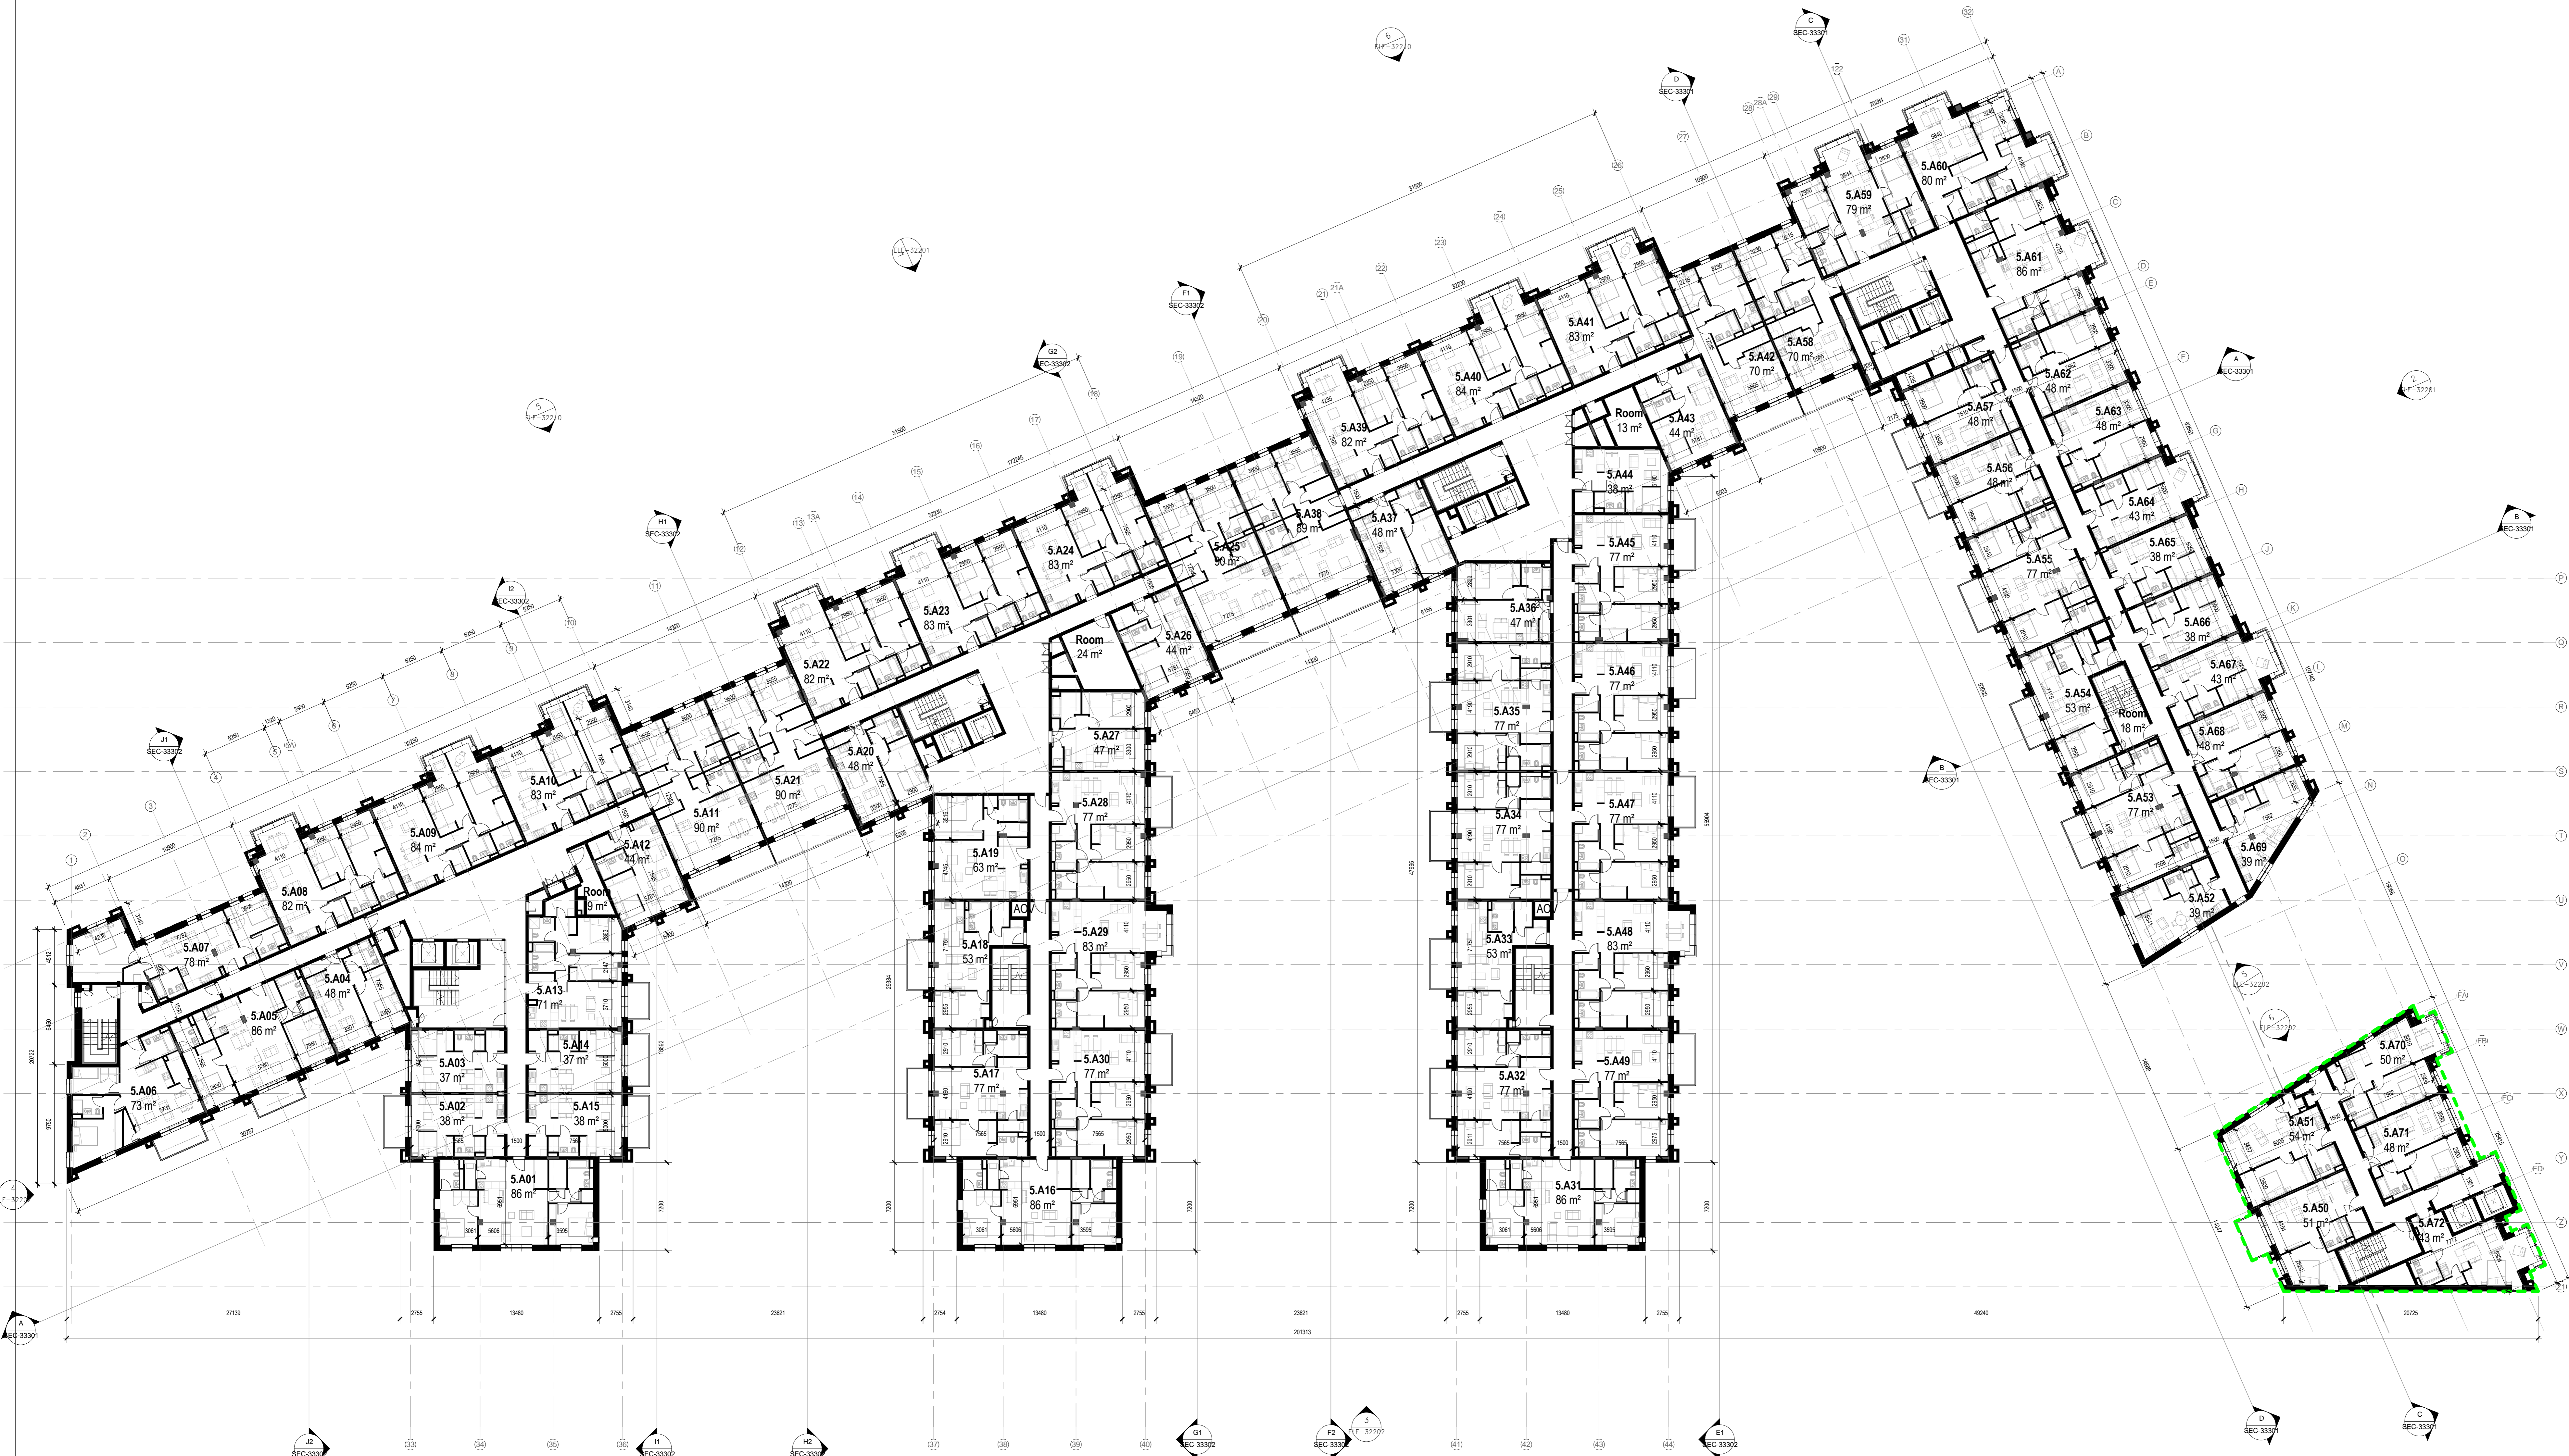

P01 | 18/01/19 | AB | Issued for Planning

Rev	Date	DRN	Description

Reddy Architecture + Urbanism
 Derry Mills
 Derry Road
 Dublin 6, D06 Y6E3
 T: +353 (0)1 4861000
 www.reddyarchitecture.com
 E: info@reddyarchitecture.com

Client Details:
Development Ocht Limited

Project Details:
Mixed Use, Residential & Commercial Development
Concorde Industrial Estate, Naas Road

Drawing Title:
GAP - Proposed Fifth Floor Plan

Job No P18-0620	Date 18/01/19	Scale/BAO As indicated
Status S10 - Issued for Planning	Drawn By AB	Checked By AM
Purpose 3.1 Planning	Revision	