


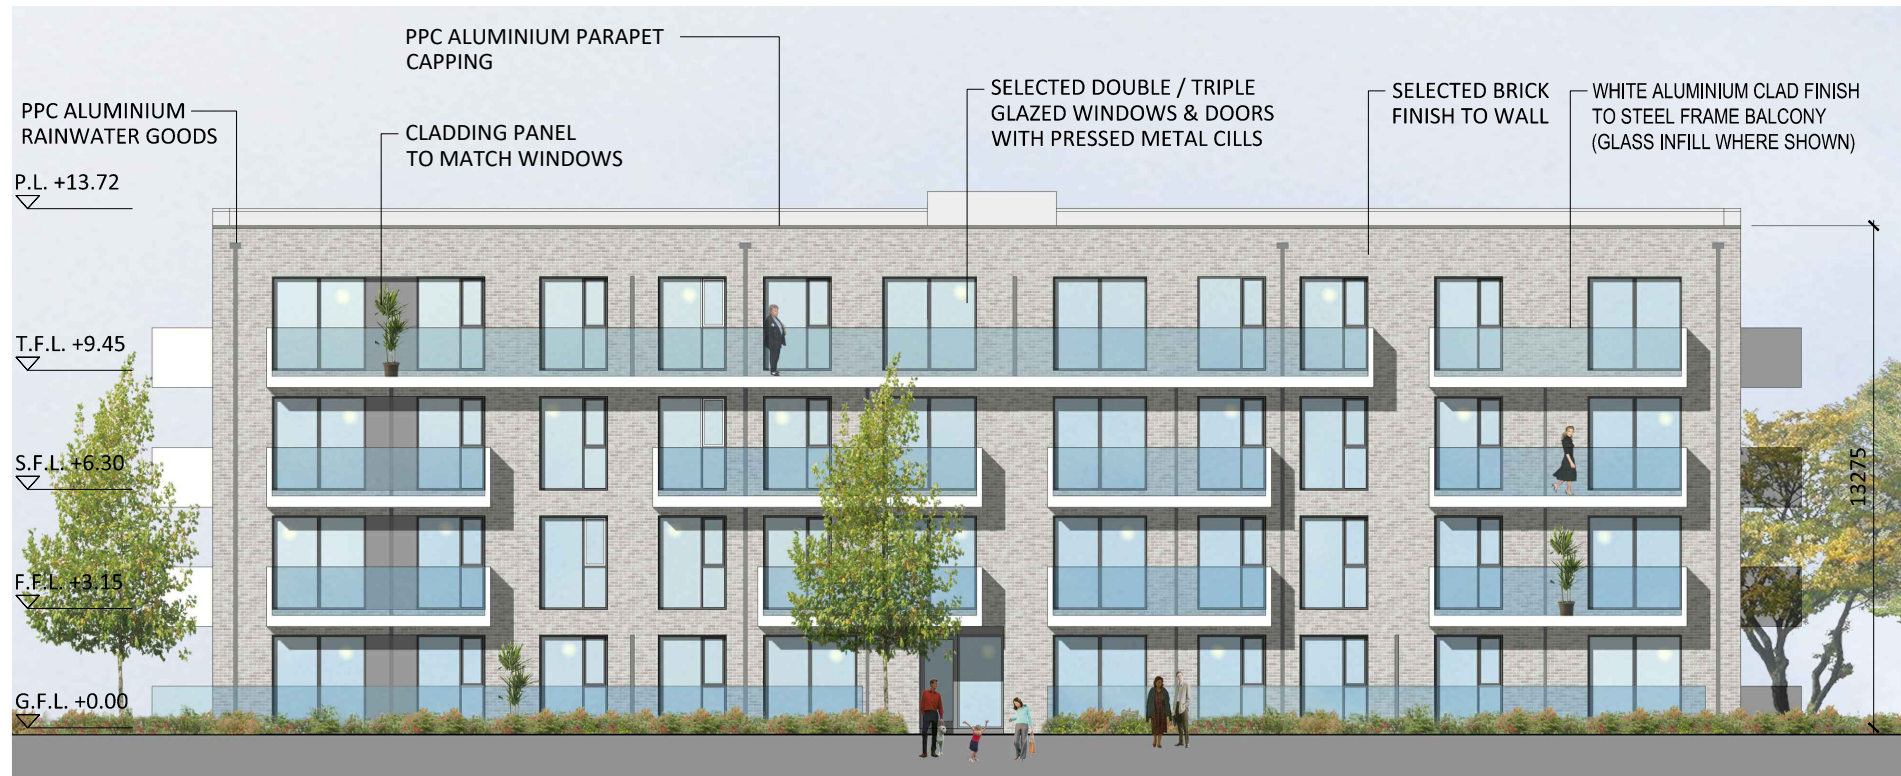

Front Elevation (Street Elevation)
scale 1:200



Rear Elevation (Elevation to Parkland)
scale 1:200

Block A/B/C/E/F/G - Front & Rear Elevations
scale 1:200
4 Storey Apartment Block



Revision Description	Date	Rev. No.	Issued by
Planning	15/05/2019	01	RD

omahony pike

architecture | urban design
 email: info@omahonypike.com
 tel: +353 1 202 7400
 fax: +353 1 283 0822
 www.omahonypike.com

Dublin
 The Chapel
 Mount St. Anne's
 Milltown, Dublin 6
 D06 XN52 Ireland

Cork
 26 South Mall
 Cork City
 Co. Cork
 T12 R2RV Ireland

Project: Residential Development At
Location: Blackrock, Dundalk, Co. Louth
Client: Kingsbridge Consultancy Ltd.

Project No.: 1806
Project Lead: RN
Drawn By: KG
Model No.: 1806-OMP-BLX-ZZ-DR-A-XX-20000
Purpose: Planning

Scale @ A3: 1:200
Date Printed: 15/05/2019
Current Rev.: 01

All dimensions in millimeters
 All levels (in metres) are related to Malin Head Datum

Figured dimensions only to be used. This drawing is copyright of O'Mahony Pike Architects Ltd. All information is shared as per approved use in accordance with BS1192(2007) + A2(2016), Table 5; Standard Codes for Suitability of Models and Documents. If 'Information Approval Check' is empty, this information has been shared at S0 - WIP.

Drawing Title: Block A/B/C/E/F/G - Front & Rear Elevations
Drawing No.: 1806-OMP-BLX-ZZ-DR-A-XX-20000

Suitability - Checked By - Date