



Ground Floor Plan  
scale 1:100

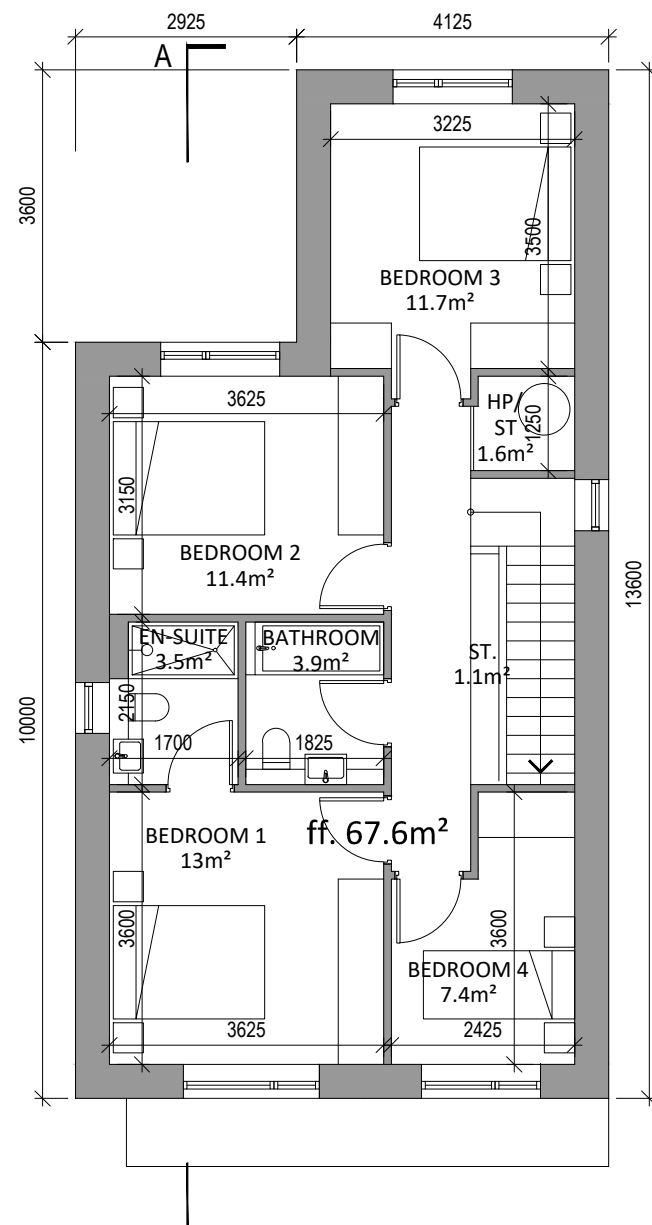

First Floor Plan  
scale 1:100

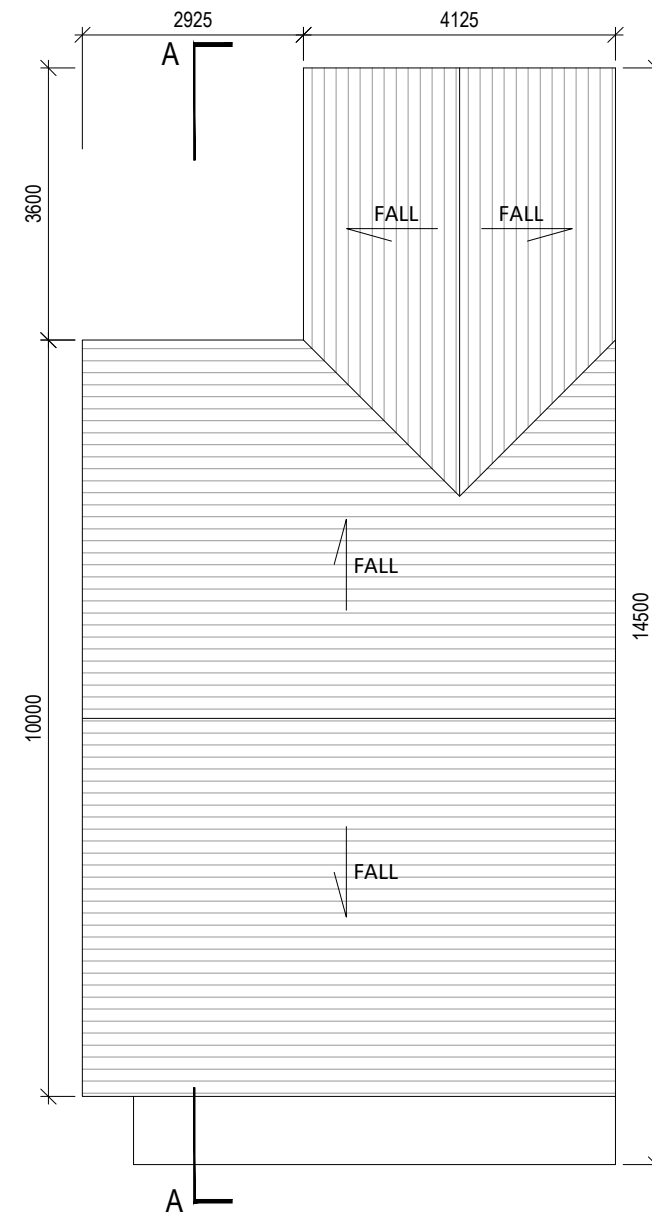

Roof Plan  
scale 1:100


DETACHED HOUSE TYPE F - Proposed Floor Plans

4 BED - 2 STOREY DETACHED HOUSE  
a: 137.4m<sup>2</sup>



Houses are tagged to show number & type; the house number is in the top section of the tag, e.g. 115 and the house type is in the lower section of the tag, e.g. T1

ALL DIMENSIONS IN MILLIMETERS  
ALL LEVELS (IN METERS) ARE RELATED TO MALIN HEAD DATUM

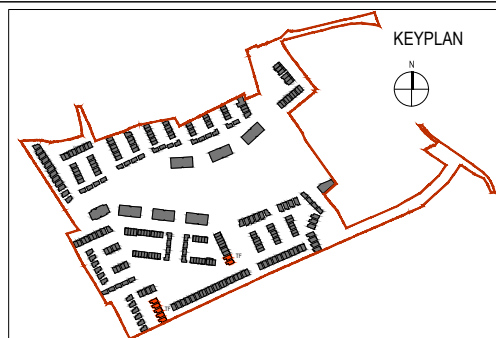

Revision Description	Date	Rev. No.	Issued by
Planning	15/05/2019	01	RD



architecture|urban design  
email: info@mahonypike.com  
tel: +353 1 202 7400  
fax: +353 1 283 0822  
www.mahonypike.com

Dublin  
The Chapel  
Mount St. Anne's  
Milltown, Dublin 6  
D06 XN52 Ireland

Cork  
26 South Mall  
Cork City  
Co. Cork  
T12 R2RV Ireland

Project: Residential Development  
Location: Blackrock, Dundalk, Co. Louth  
Client: Kingsbridge Consultancy Ltd.

Project No.: 1806  
Project Lead: RN  
Drawn By: KG  
Model No.: 1806-OMP-HTF-ZZ-DR-A-XX-10000  
Purpose: Planning

Scale @ A3: 1:100  
Date Printed: 15/05/2019  
Current Rev.: 01

Drawing Title: DETACHED HOUSE TYPE F - Proposed Floor Plans  
Drawing No.: 1806-OMP-HTF-00-DR-A-XX-10000  
Suitability - Checked By - Date

Figured dimensions only to be used. This drawing is copyright of O'Mahony Pike Architects Ltd. All information is shared as per approved use in accordance with BS1192(2007) + A2(2016), Table 5; Standard Codes for Suitability of Models and Documents. If 'Information Approval Check' is empty, this information has been shared at S0 - WIP.