




Ground Floor Plan
scale 1:100

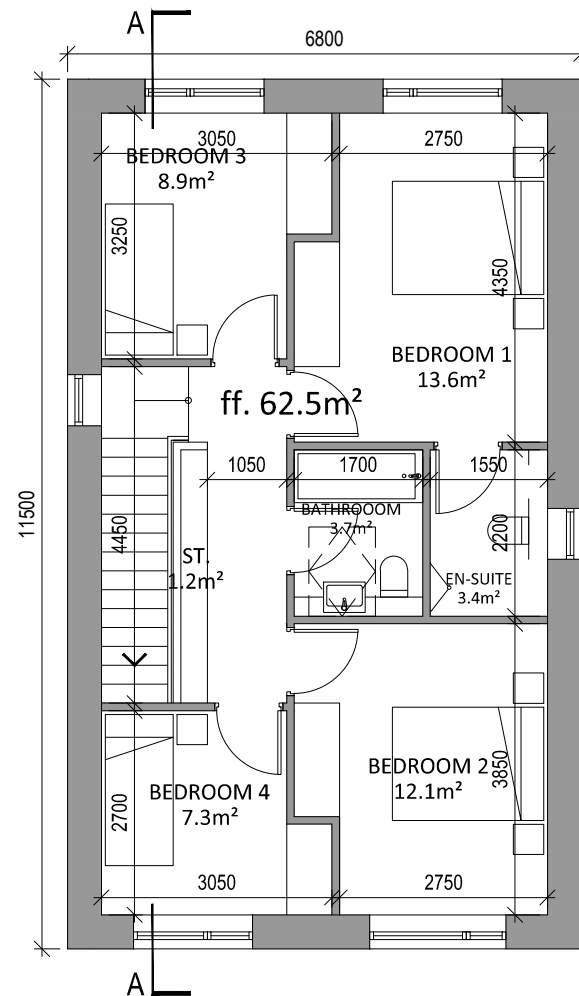


First Floor Plan
scale 1:100

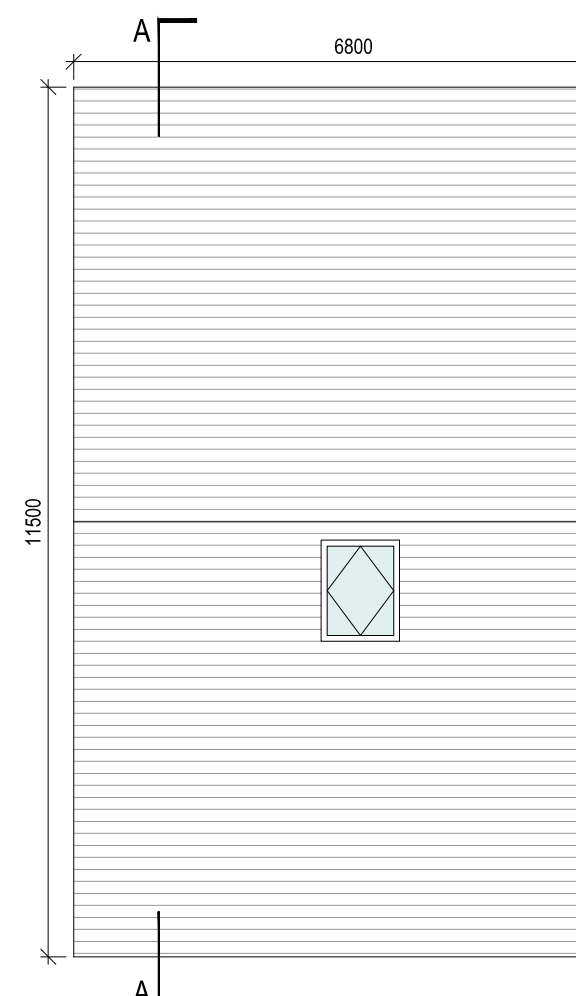


Roof Plan
scale 1:100

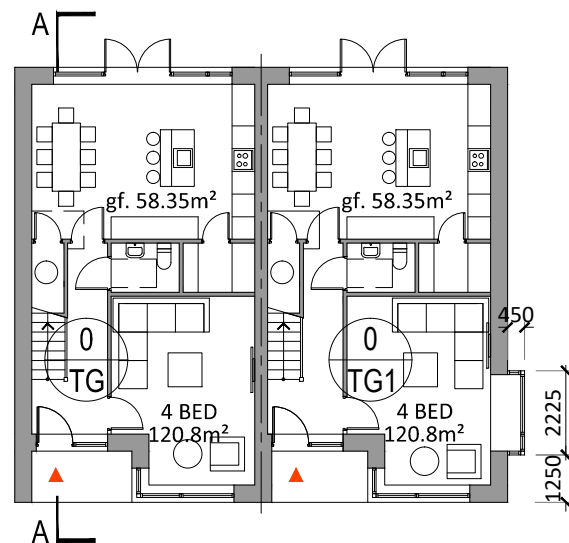

Ground Floor Plan (Semi-D)
scale 1:200

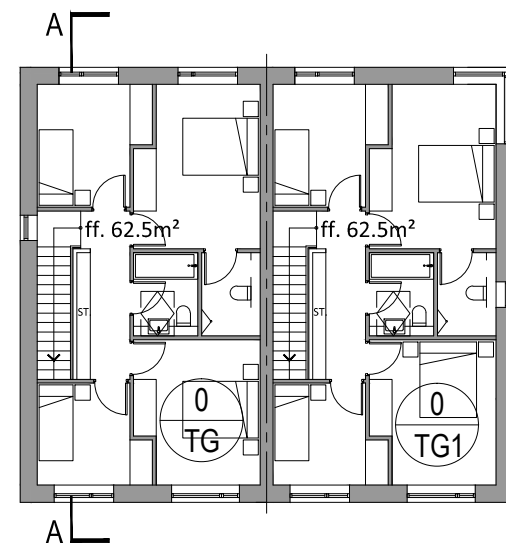

First Floor Plan (Semi-D)
scale 1:200

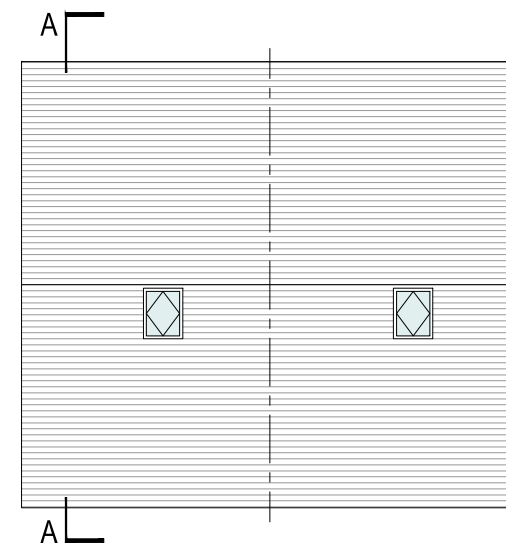

Roof Plan (Semi-D)
scale 1:200


HOUSE TYPE G & G1 - Proposed Floor Plans

4 BED - 2 STOREY SEMI-D / DETACHED HOUSE
a: 120.8m²



Houses are tagged to show number & type; the house number is in the top section of the tag, e.g. 115 and the house type is in the lower section of the tag, e.g. T1

ALL DIMENSIONS IN MILLIMETERS
ALL LEVELS (IN METERS) ARE RELATED TO MALIN HEAD DATUM

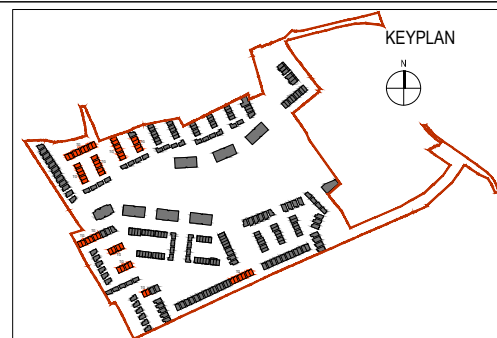

Revision Description	Date	Rev. No.	Issued by
Planning	15/05/2019	01	RD

omahony pike

architecture | urban design | Dublin | Cork
 email: info@omahonypike.com | The Chapel | 26 South Mall
 tel: +353 1 202 7400 | Mount St. Anne's | Cork City
 fax: +353 1 283 0822 | Milltown, Dublin 6 | Co. Cork
 www.omahonypike.com | D06 XN52 Ireland | T12 R2RV Ireland

Project: Residential Development
Location: Blackrock, Dundalk, Co. Louth
Client: Kingsbridge Consultancy Ltd.

Project No.: 1806
Project Lead: RN
Drawn By: KG
Model No.: 1806-OMP-HTG-ZZ-DR-A-XX-10000
Purpose: Planning

Scale @ A3: 1:100/200
Date Printed: 15/05/2019
Current Rev.: 01

Drawing Title: HOUSE TYPE G & G1- Proposed Floor Plans
Drawing No.: 1806-OMP-HTG-00-DR-A-XX-10000

Suitability - Checked By - Date

Figured dimensions only to be used. This drawing is copyright of O'Mahony Pike Architects Ltd. All information is shared as per approved use in accordance with BS1192(2007) + A2(2016), Table 5; Standard Codes for Suitability of Models and Documents. If 'Information Approval Check' is empty, this information has been shared at S0 - WIP.