



Ground Floor Plan
scale 1:100

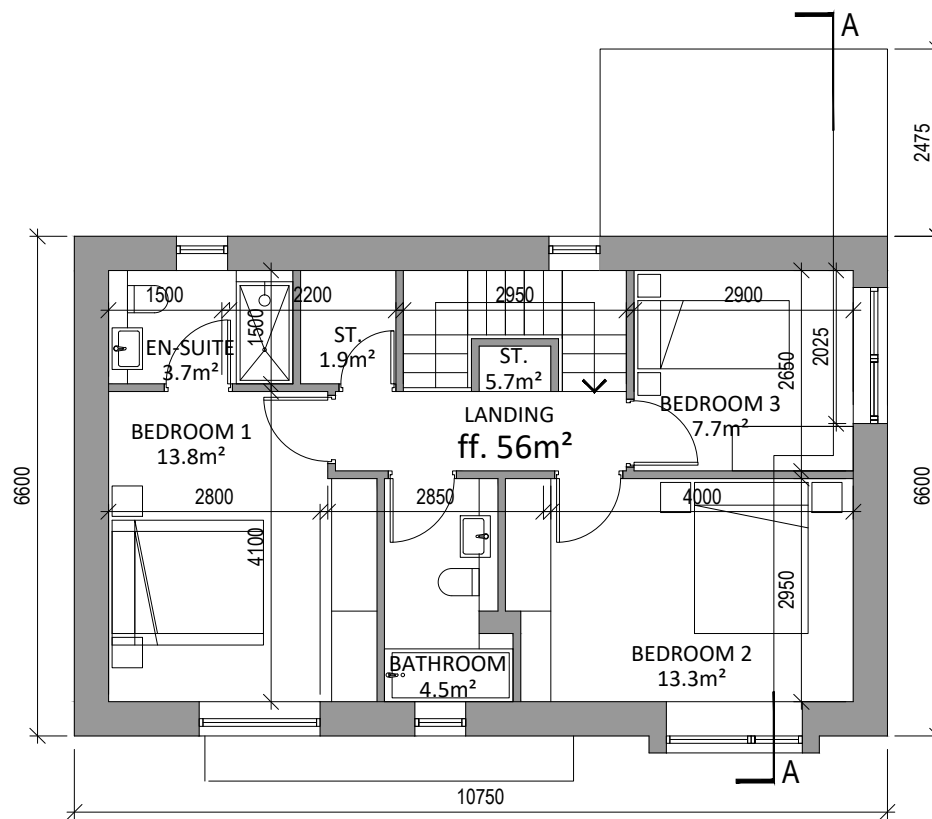

First Floor Plan
scale 1:100

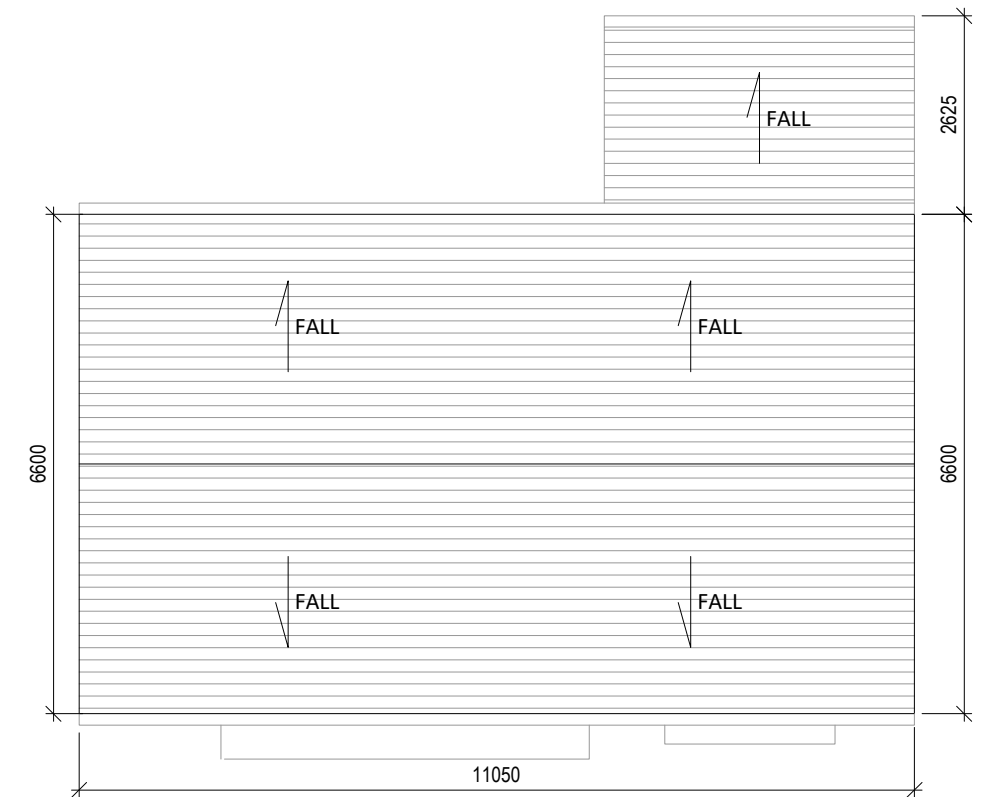


Roof Plan
scale 1:100

HOUSE TYPE H - Proposed Floor Plans

3 BED - 2 STOREY DETACHED
a: 117.3m²



Houses are tagged to show number & type;
the house number is in the top section of the tag, e.g. 115
and the house type is in the lower section of the tag, e.g. T1

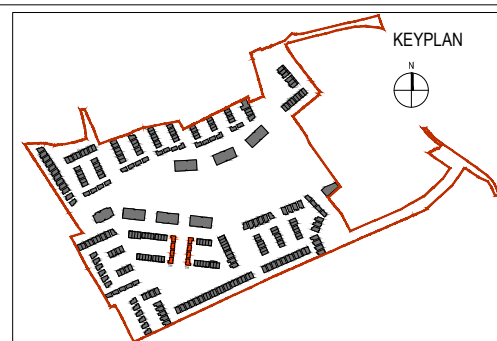

Revision Description	Date	Rev. No.	Issued by
Planning	15/05/2019	01	RD



architecture|urban design
email: info@mahonypike.com
tel: +353 1 202 7400
fax: +353 1 283 0822
www.mahonypike.com

Dublin
The Chapel
Mount St. Anne's
Milltown, Dublin 6
D06 XNS2 Ireland

Cork
26 South Mall
Cork City
Co. Cork
T12 R2RV Ireland

Project: Residential Development
Location: Blackrock, Dundalk, Co. Louth
Client: Kingsbridge Consultancy Ltd.

Project No.: 1806
Project Lead: RN
Drawn By: BK
Model No.: 1806-OMP-HTH-ZZ-DR-A-XX-10000
Purpose: Planning

Scale @ A3: 1:100
Date Printed: 15/05/2019
Current Rev.: 01

ALL DIMENSIONS IN MILLIMETERS
ALL LEVELS (IN METERS) ARE RELATED TO MALIN HEAD DATUM

Figured dimensions only to be used. This drawing is copyright of O'Mahony Pike Architects Ltd. All information is shared as per approved use in accordance with BS1192(2007) + A2(2016), Table 5; Standard Codes for Suitability of Models and Documents. If 'Information Approval Check' is empty, this information has been shared at S0 - WIP.

Drawing Title: HOUSE TYPE H - Proposed Floor Plans
Drawing No.: 1806-OMP-HTH-00-DR-A-XX-10000

Suitability - Checked By - Date