






House Type TI & TI1 - Front Elevation
scale 1:100

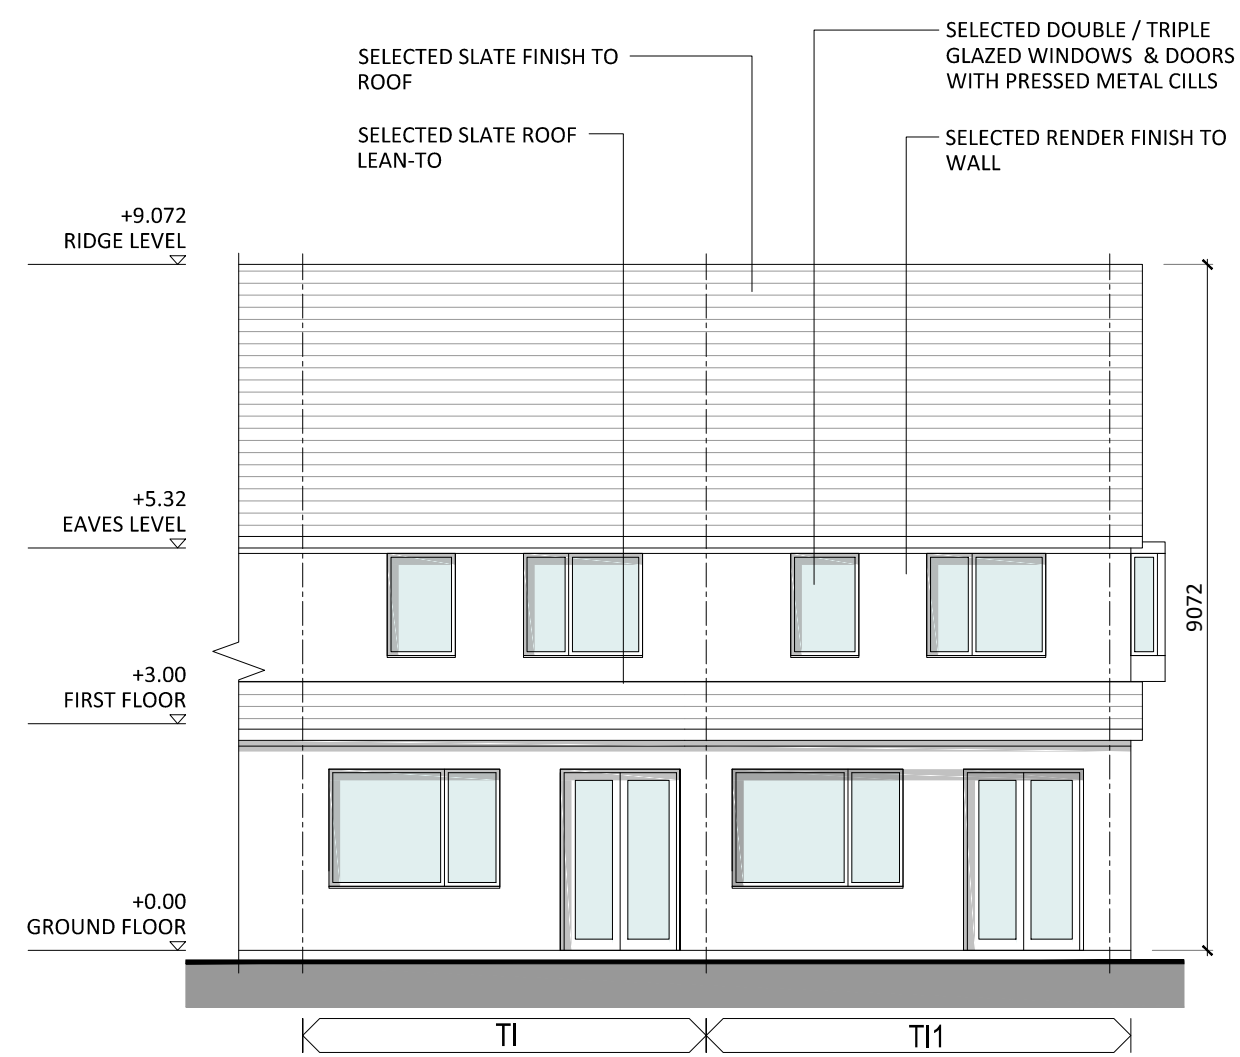

House Type TI & TI1 - Rear Elevation
scale 1:100

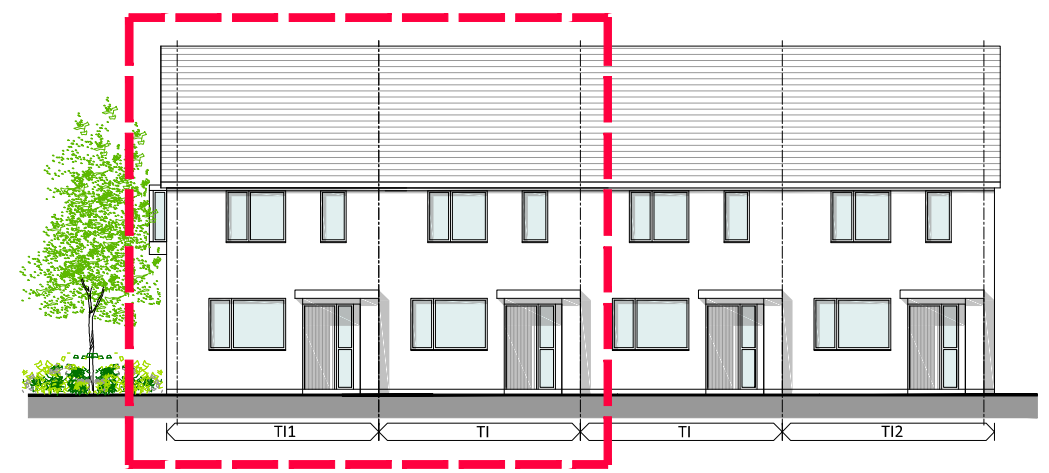


House Type TI, TI1, TI2 - Front Elevation
scale 1:200

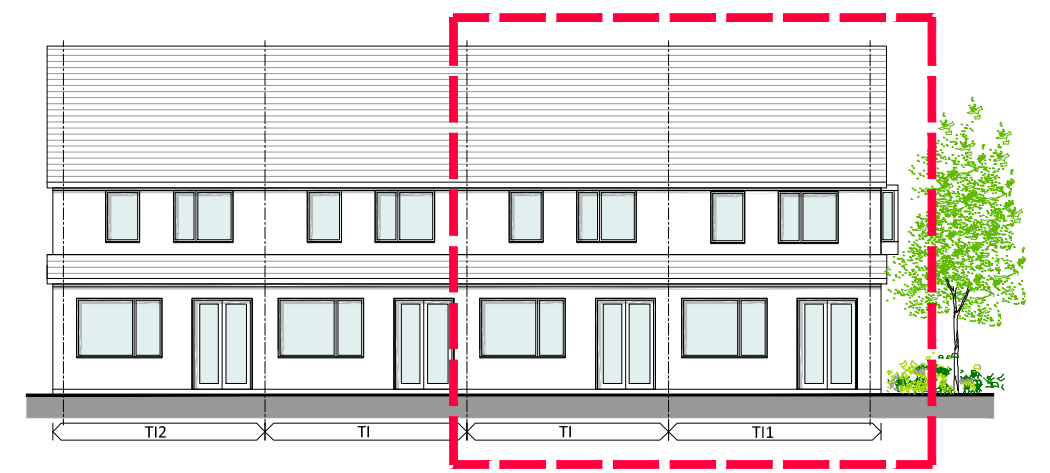

House Type TI, TI1, TI2 - Rear Elevation
scale 1:200

HOUSE TYPE I, I1, I2 - Front & Rear Elevations
3 BED - 2 STOREY SEMI-DETACHED / TERRACED HOUSE
a: 102.0m²

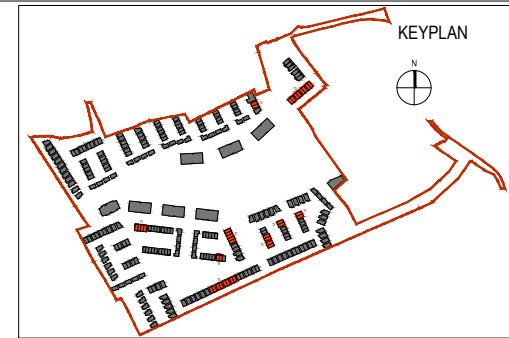

Revision Description	Date	Rev. No.	Issued by
Planning	15/05/2019	01	RD

o mahony pike

architecture | urban design Dublin Cork
 email: info@omahonypike.com The Chapel 26 South Mall
 tel: +353 1 202 7400 Mount St. Anne's Cork City
 fax: +353 1 283 0822 Milltown, Dublin 6 Co. Cork
 www.omahonypike.com D06 XN52 Ireland T12 R2RV Ireland

Project: Residential Development
 Location: Blackrock, Dundalk, Co. Louth
 Client: Kingsbridge Consultancy Ltd.

Project No.: 1806 Scale @ A3: 1:100
 Project Lead: RN Date Printed: 15/05/2019
 Drawn By: BK Current Rev.: 01
 Model No.: 1806-OMP-HTI-ZZ-DR-A-XX-10000
 Purpose: Planning

ALL DIMENSIONS IN MILLIMETERS
ALL LEVELS (IN METERS) ARE RELATED TO MALIN HEAD DATUM

Figured dimensions only to be used. This drawing is copyright of O'Mahony Pike Architects Ltd. All information is shared as per approved use in accordance with BS1192(2007) + A2(2016), Table 5; Standard Codes for Suitability of Models and Documents. If 'Information Approval Check' is empty, this information has been shared at S0 - WIP.

Drawing Title: HOUSE TYPE I, I1, I2 - Front & Rear Elevations
 Drawing No.: 1806-OMP-HTI-00-DR-A-XX-20000 Suitability - Checked By - Date