



01 Storm Drainage Long Sect
SCALE 1:1000

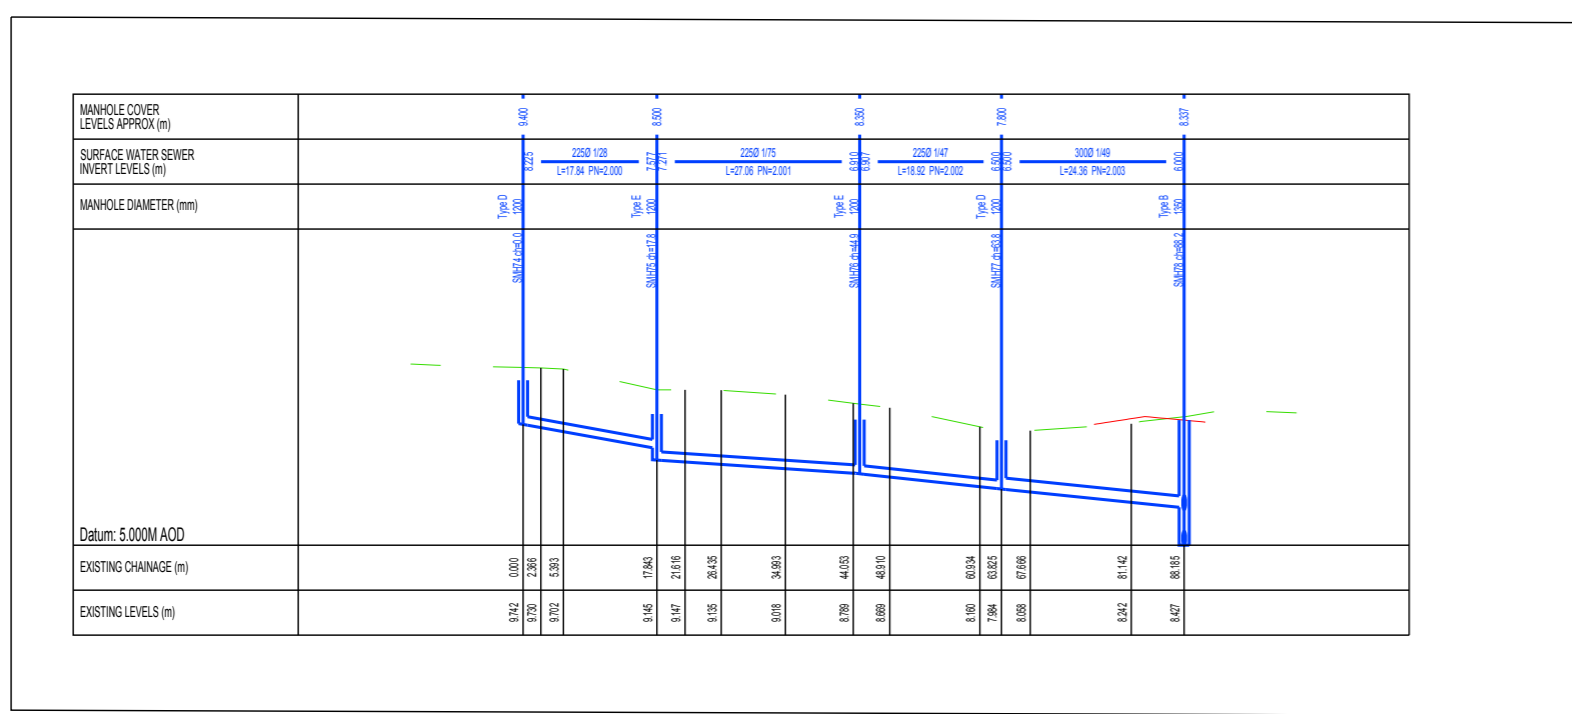

02 Storm Drainage Long Sect
SCALE 1:1000

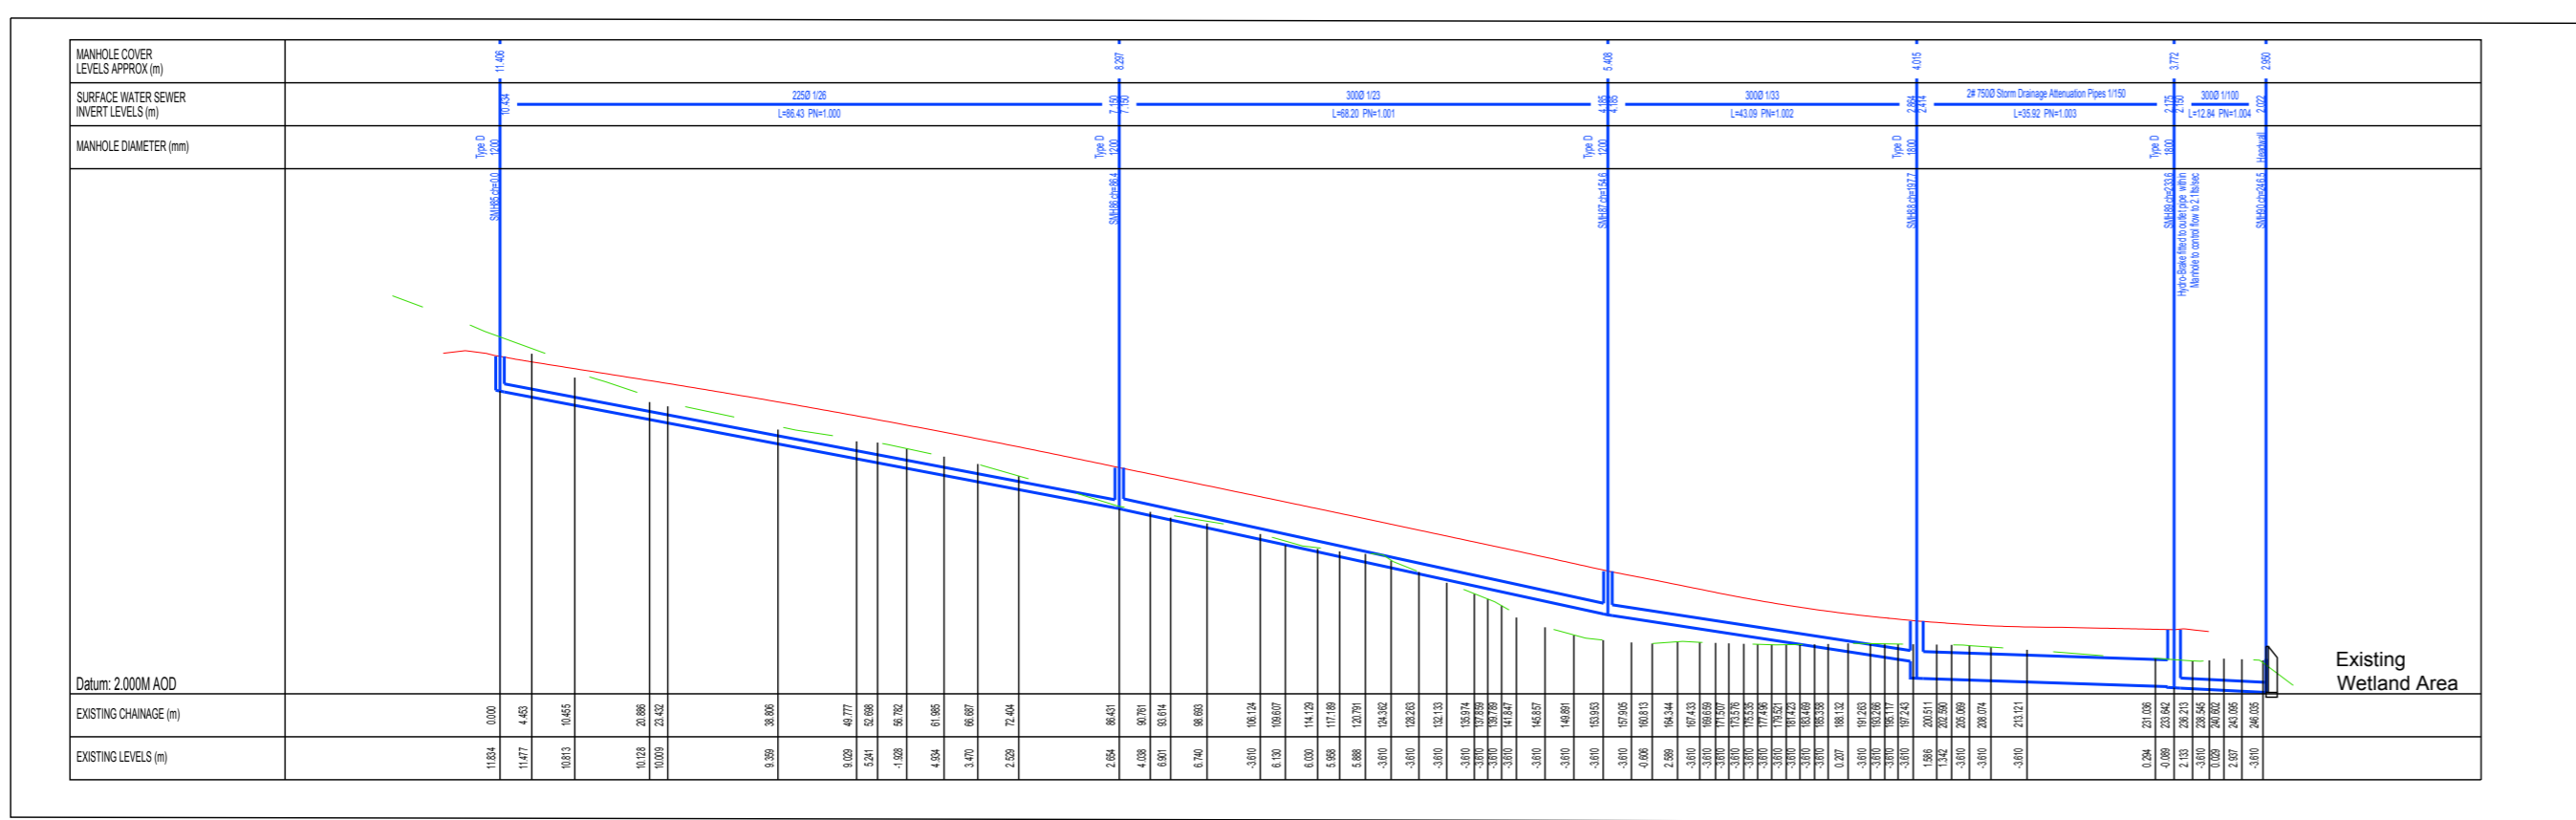

03 Storm Drainage Long Sect
SCALE 1:1000

REV. NO.	DESCRIPTION	DATE	INITIALS
A	Issued for Planning	May 2019	T. Finn

finn
DESIGN PARTNERSHIP
CREATIVE • INNOVATIVE

Blakestown, Ardee, Co. Louth, Ireland
t 041 6857200 f 041 6857201 e info@finn.ie w www.finn.ie

DRAWING NO: 119	REV. NO: A
TITLE: Storm Drainage Longitudinal Sections (Sheet 3 of 3)	
PROJECT: Residential Development @ Haggardstown, Blackrock, Dundalk	
CLIENT: Kingsbridge Consultancy Ltd 1st Floor Quayside Business Park Mill Street, Dundalk, Co Louth.	
SCALE: 1:1000 @ A1	DRAWN: A.Armstrong
DATE: November 2018	CHECKED: -
STATUS: Planning Permission	
JOB NO: 1703	

NOTES
1. Copyright Reserved 2003 ©
2. Work to figured dimensions only. Do not scale drawing.
3. The contractor is responsible for checking all levels and dimensions on site and shall refer all discrepancies to the Architect.
4. Where appropriate, for details of c. structure, or mechanical and electrical details, see Engineers drawings
5. Proprietary items shall be fixed in strict accordance with manufacturers instructions.
6. Sizes of proprietary items shall be checked with manufacturer.
7. The contractor shall be responsible for the coordination of structure, finishes and services.

● CIVIL - STRUCTURAL ENGINEERING ● PROJECT MANAGEMENT