
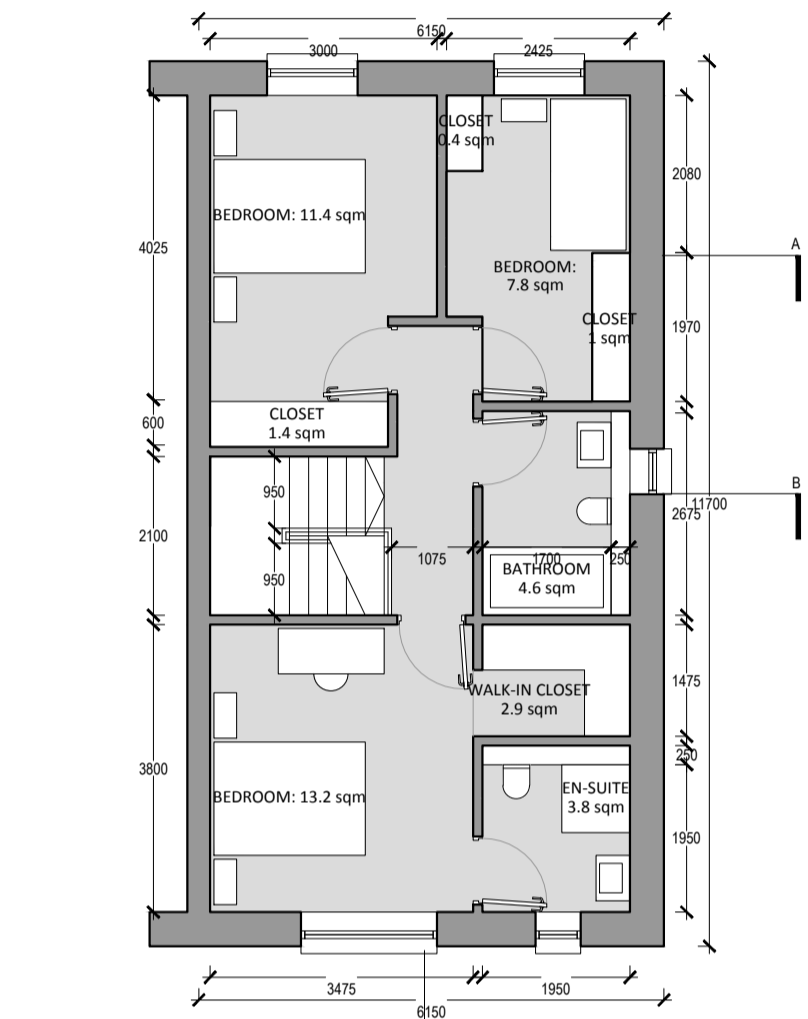


RESIDENTIAL QUALITY AUDIT - PHASE 1

	NUMBER OF UNITS	UNIT %	CAR PARKING SPACES (PER UNIT)	UNIT AREA (GROSS)	STORAGE AREA
UNIT TYPE A1	44	11.7%	2	117	9
UNIT TYPE A1a	20	5.3%	2	117	9
UNIT TYPE A2	4	1%	2	121	9
UNIT TYPE A3	8	2.1%	2	121	9

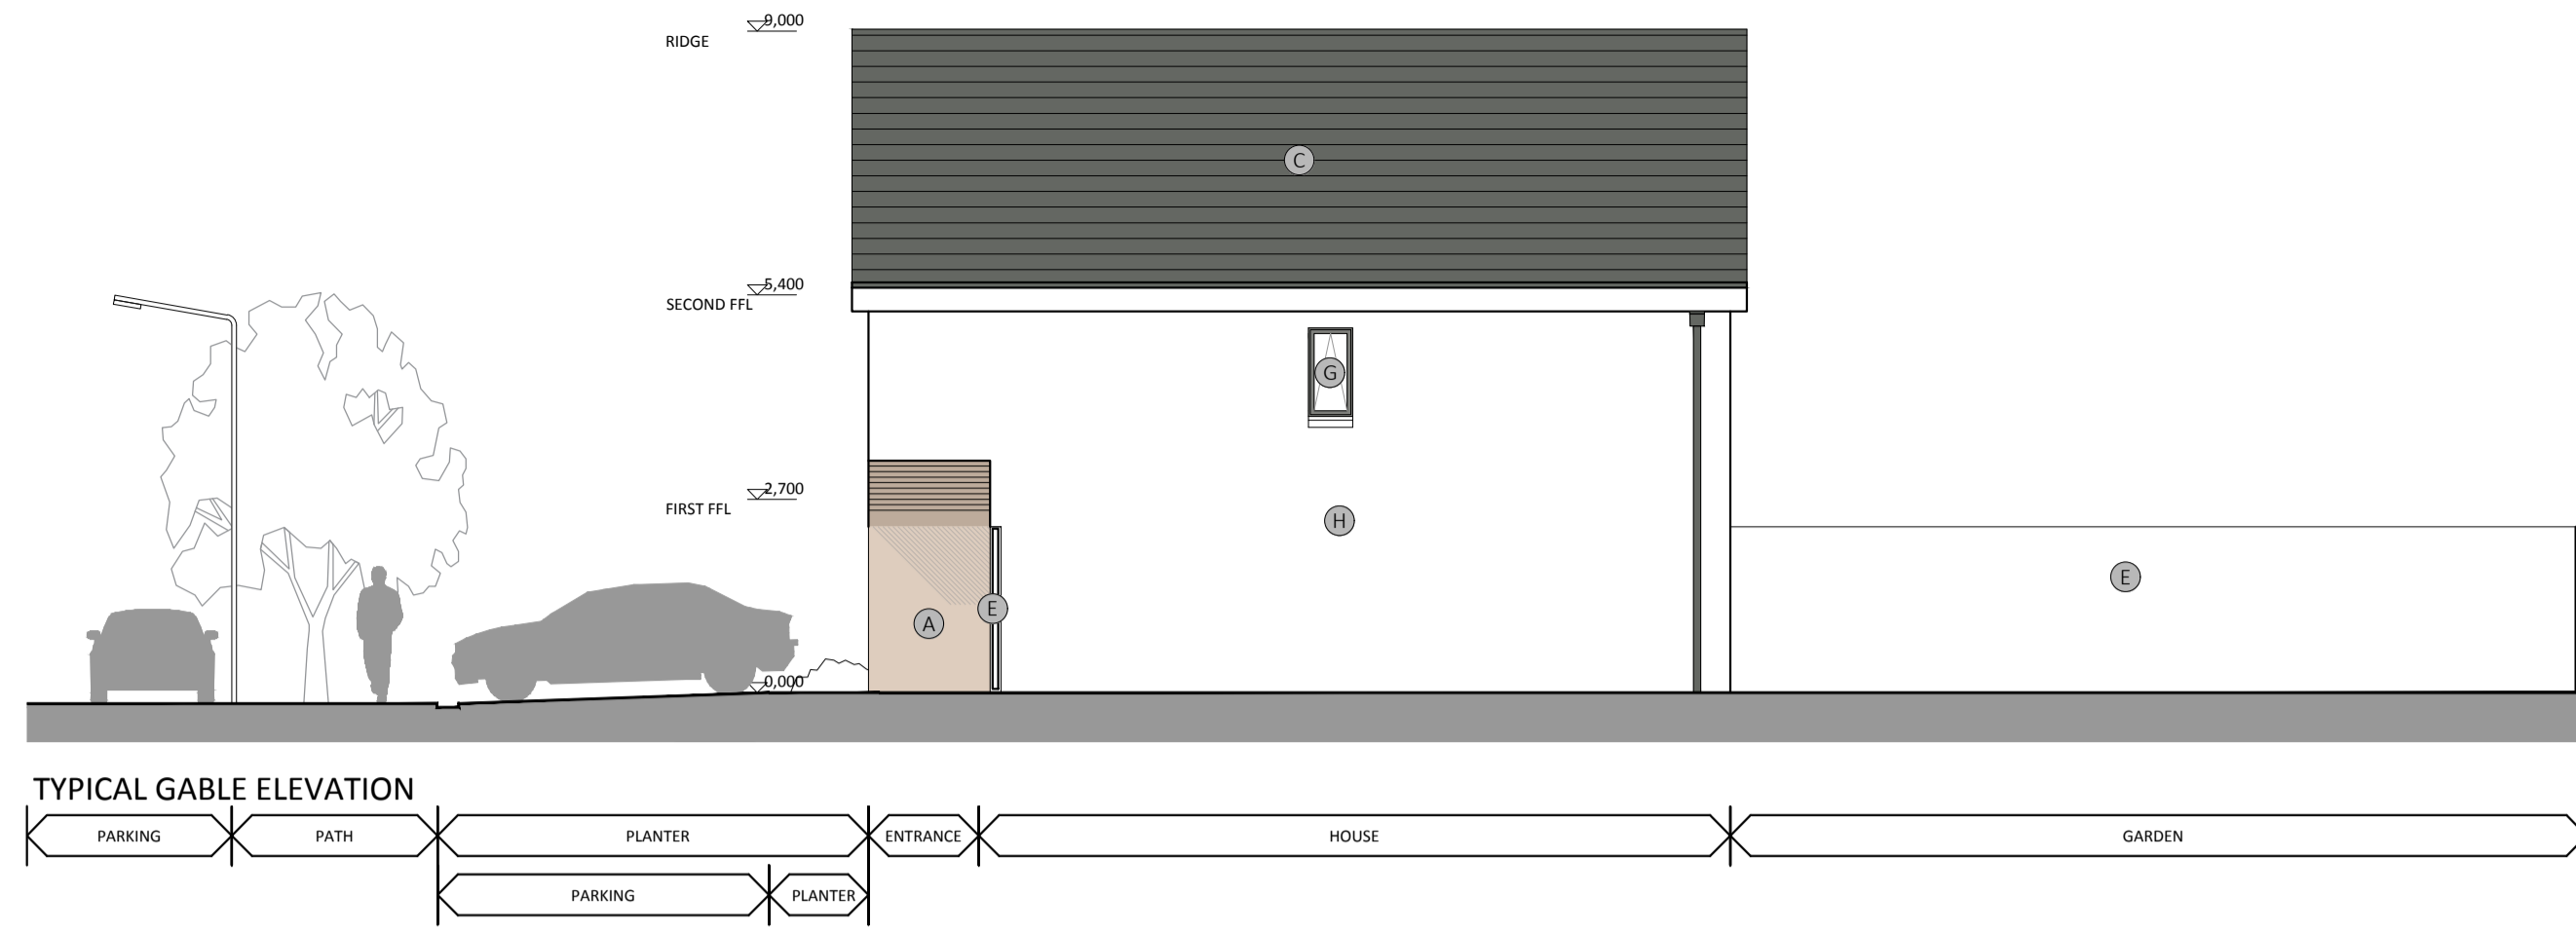

TYPICAL FIRST FLOOR PLAN

UNIT TYPE A1 : DETAILED DESIGN

3 BED SEMI-DETACHED (GABLE FRONT)

PLOT CURTLAGE


- THREE-BED, TWO STOREY, SEMI-DETACHED UNIT
- POTENTIAL FOR EXTENSION IN ROOF
- PRIVATE ACCESS TO THE REAR GARDEN

MATERIALITY

- SELECTED BRICK FINISH (IBSTOCK BISCUIT COLOURED BUFF / RED / GREY BRICK)
- SMOOTH PAINTED PLASTER FINISH
- SMOOTH FIBER CEMENT TILE (THRUTONE BLUE GRAY)
- ALU-CLAD TIMBER DOUBLE GLAZED WINDOWS
- EXTERNAL TIMBER GATES / CONCRETE POST & TIMBER PANEL GARDEN WALLS (WITH BLOCKWORK WALL TO REAR)
- SELECTED GREY ALUMINIUM FINISH
- OPAQUE GLASS
- PIGMENTED DASH RENDER FINISH




TYPICAL FRONT ELEVATION

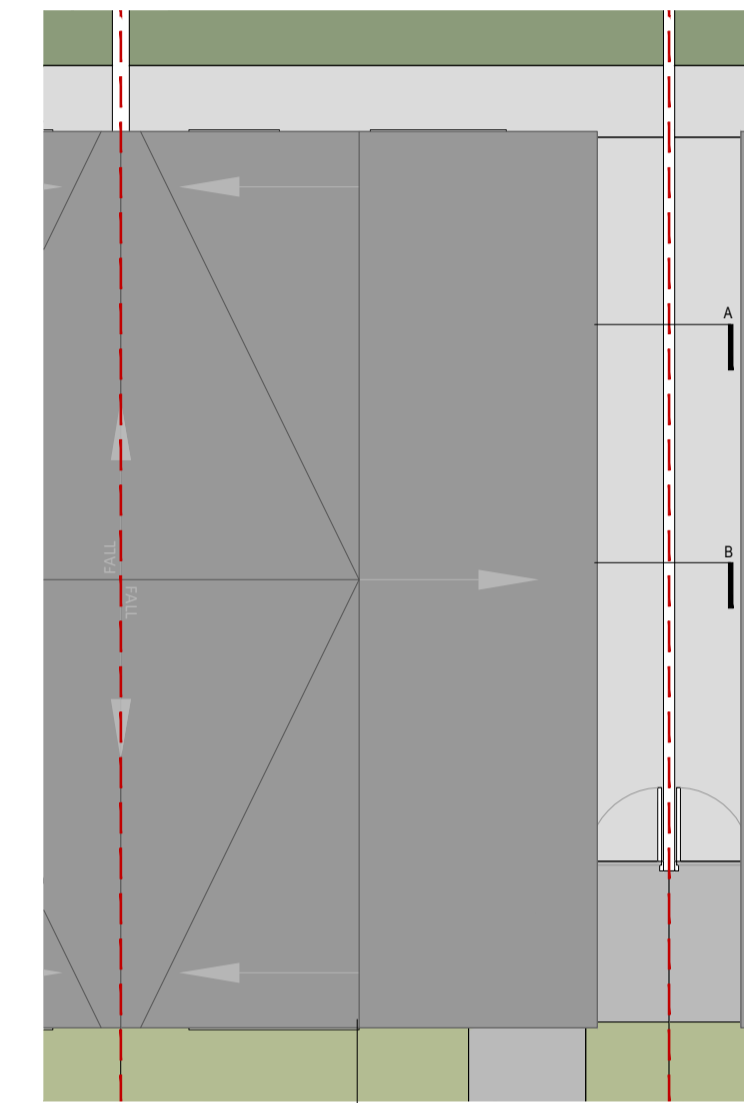


TYPICAL ROOF PLAN




TYPICAL REAR ELEVATION

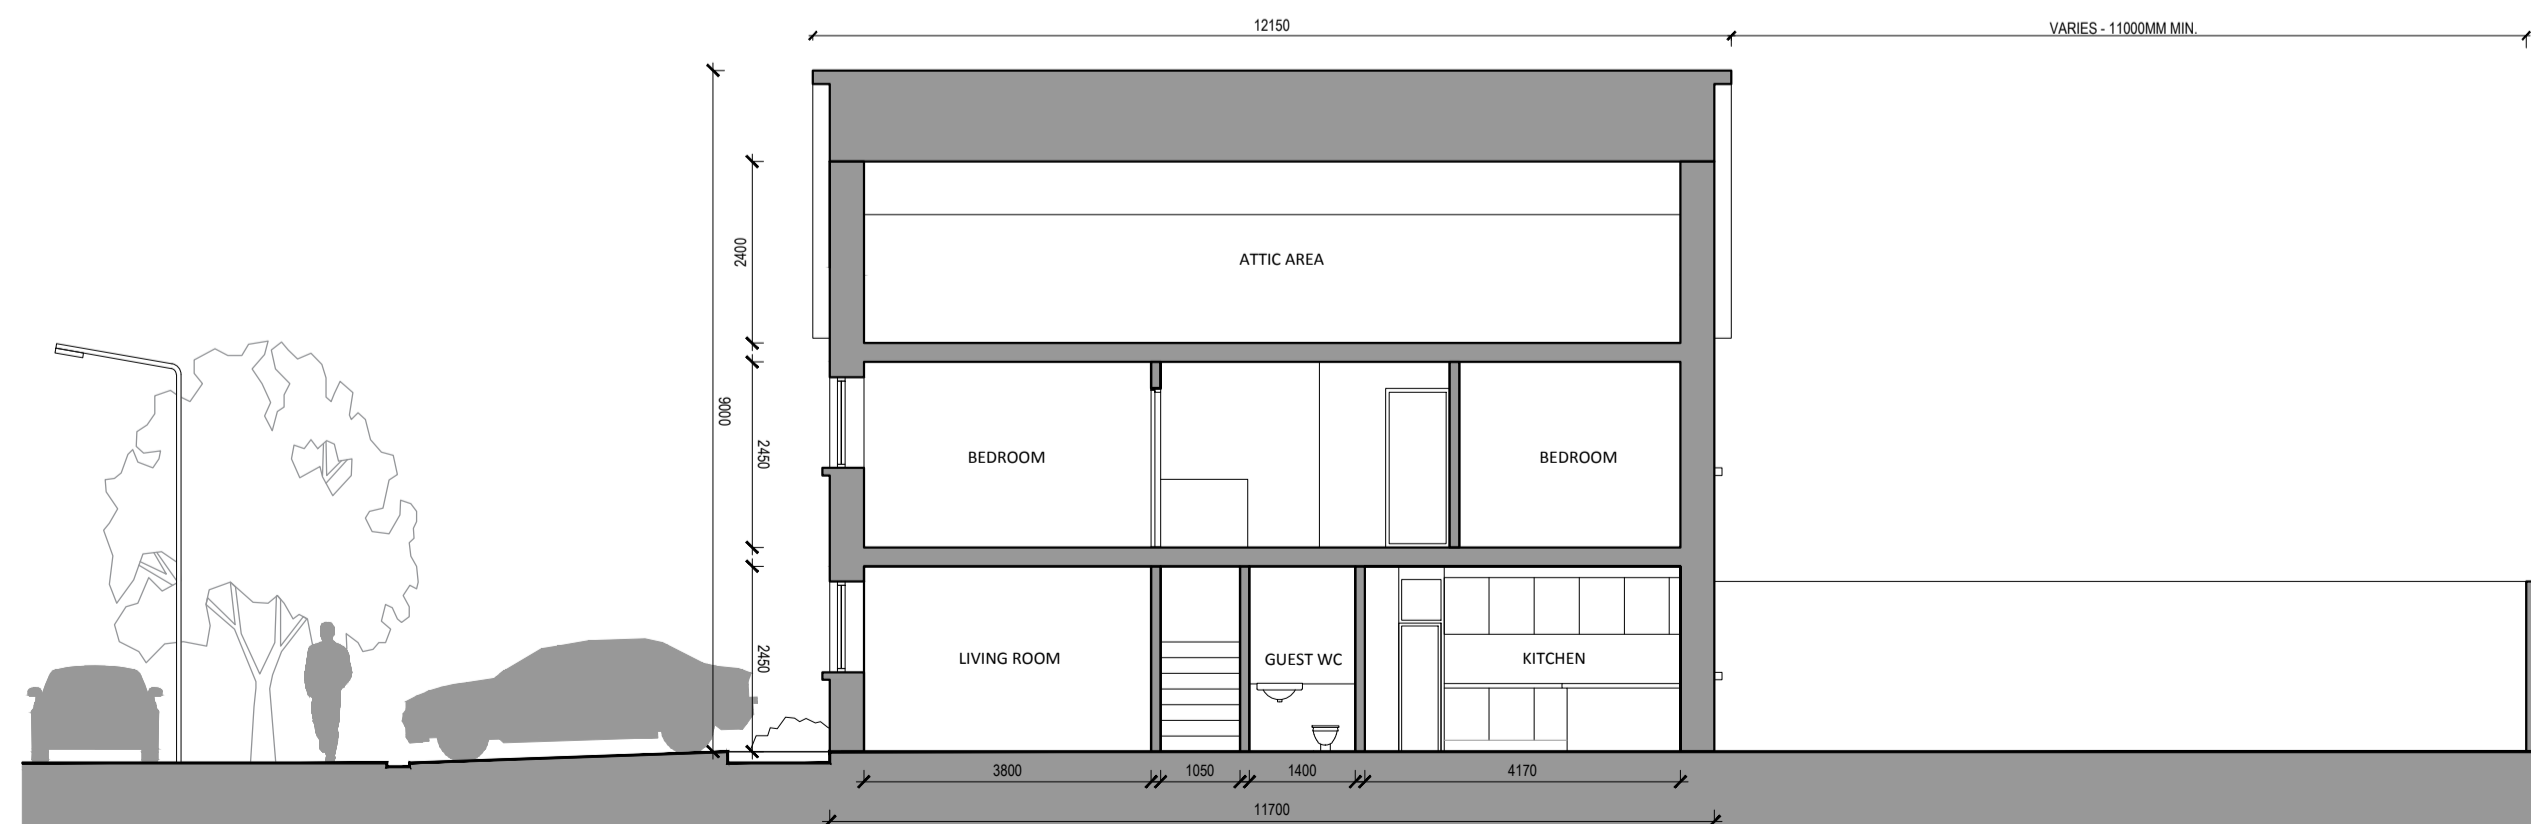

TYPICAL SECTION C-C

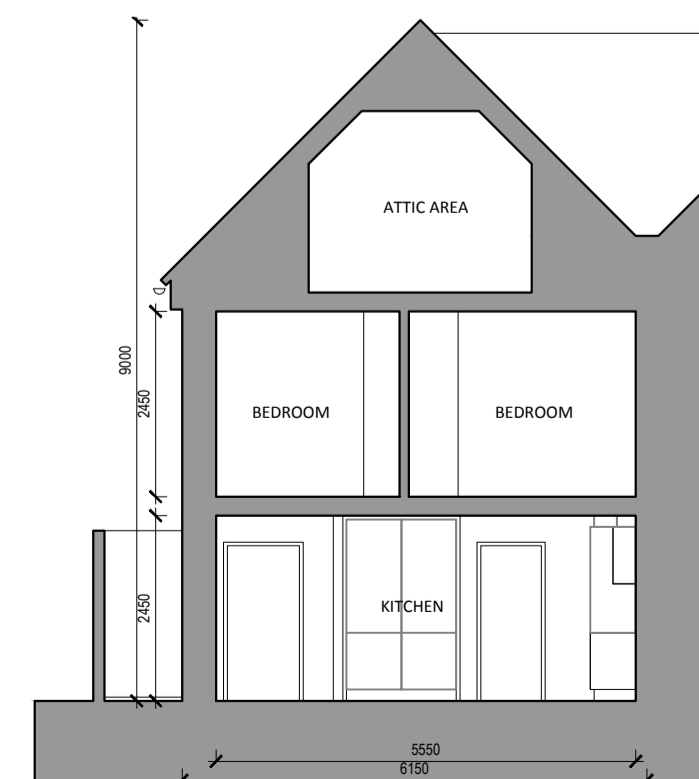

TYPICAL SECTION A-A

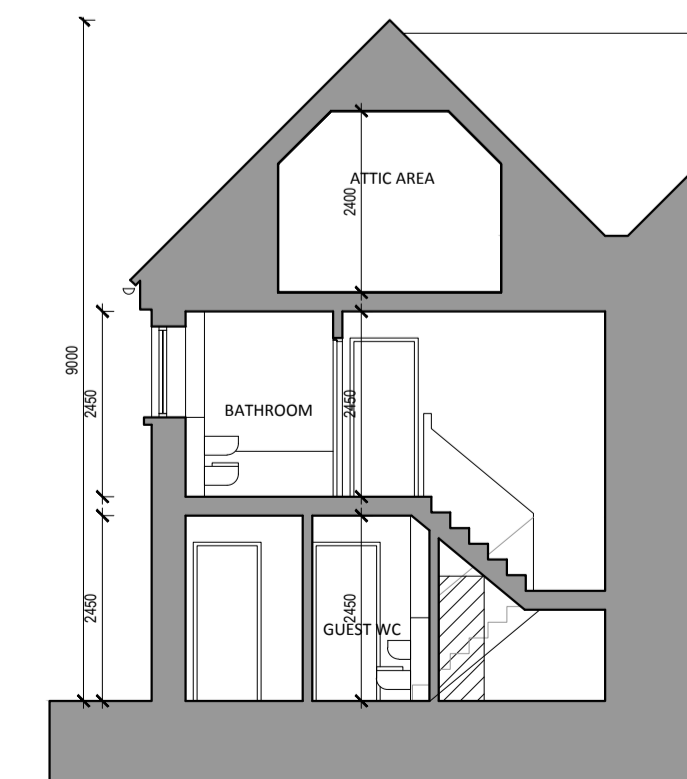

TYPICAL SECTION B-B

A1

All dimensions to be checked on site. Figure dimensions take preference over scaled dimensions. Any errors or discrepancies to be reported to the Architects. This drawing may not be edited or modified by the recipient.

Copyright and ownership of this drawing is vested in RKD Architects, whose prior written consent is required for its use, reproduction or for publication to any third party. All rights reserved by the law of copyright and by international copyright conventions are reserved to RKD Architects and may be protected by court proceedings for damages and/or injunctive and costs. RKD Architects' Quality Management Systems are independently certified to ISO 9001:2015.

Notes:

NOTE: REFER TO SITE LAYOUT PLAN FOR LOCATIONS OF UNIT TYPES

REV	DATE	CHK BY	DESCRIPTION
A	JULY 19	SG	SHD SUBMISSION

BALLYMOUNT PROPERTIES LTD.

STATUS: **PLANNING**

PROJECT: RESIDENTIAL AND NEIGHBOURHOOD CENTRE DEVELOPMENT (PHASE 1)

PROJECT ADDRESS: FORMER MAGEE BARRACKS SITE KILDARE TOWN

DWG TITLE: UNIT TYPE A1 (3B) DETAILED DESIGN (GABLE FRONT)

DWG NO: A1100

REV	PROJECT NO	SCALE
A	18166	1:100

DATE	DRN	CB	CHK	SG
16/07/2019				

RKD

58 Northumberland Rd
Ballymore, Dublin 4
D04 W9P8, Ireland

+353 1 668 1055
mail@rkd.ie
rkd.ie