




Head Office Plan - Part A
Scale 1:100

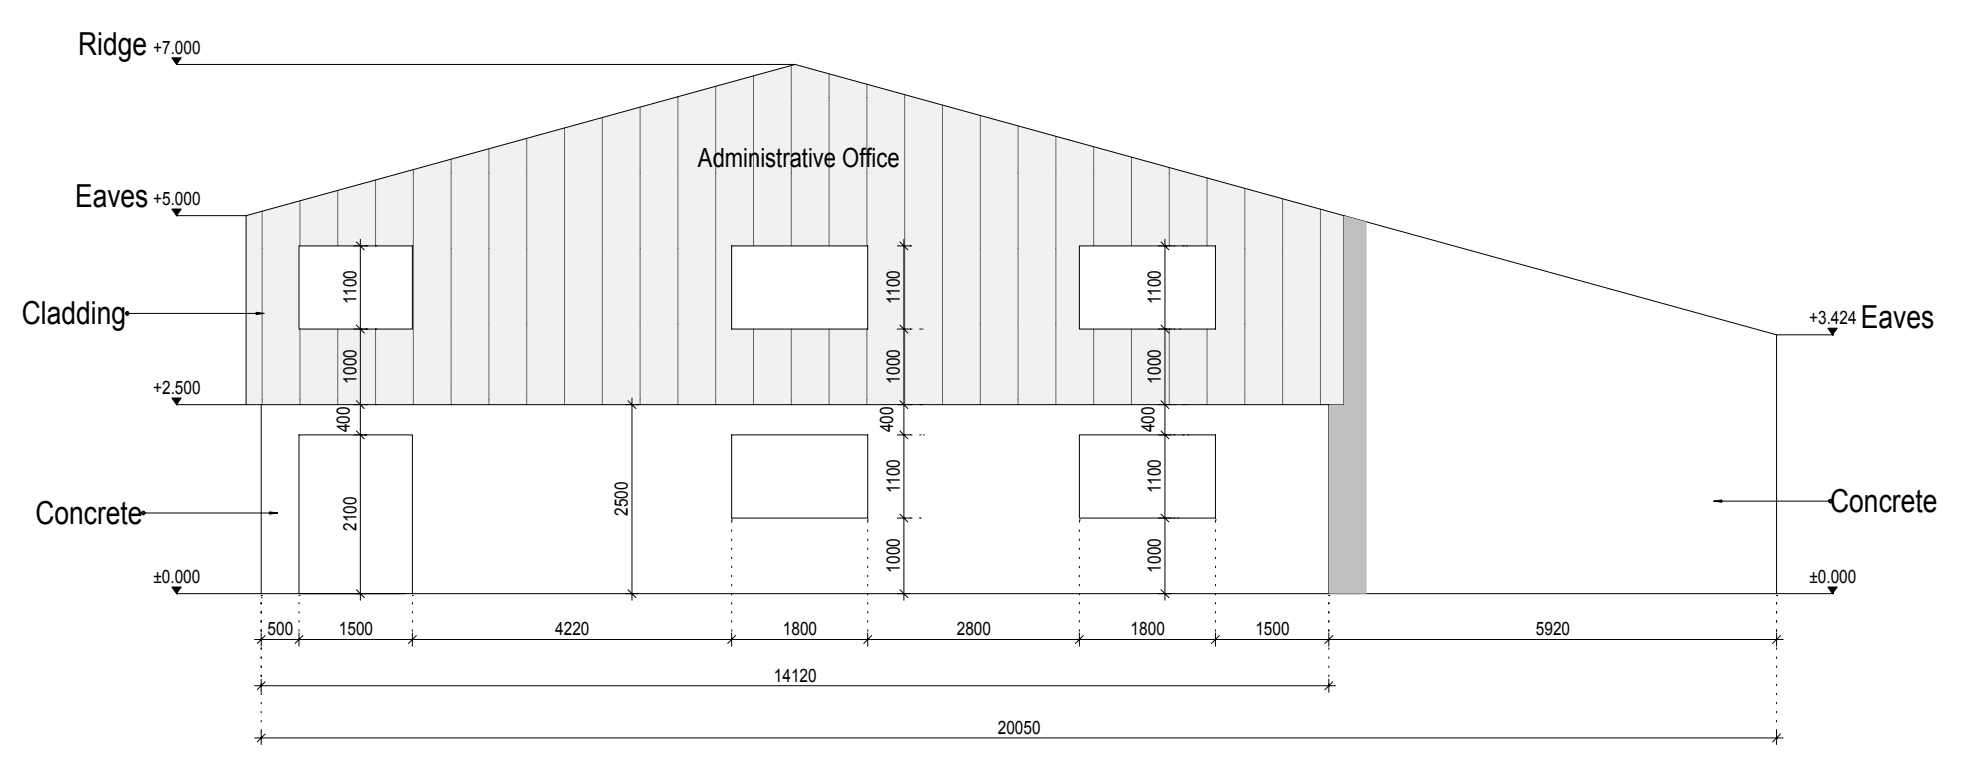


Head Office Plan - Part B
Scale 1:100

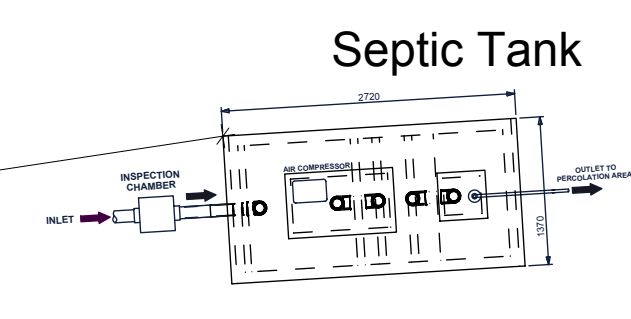


01 West Elevation

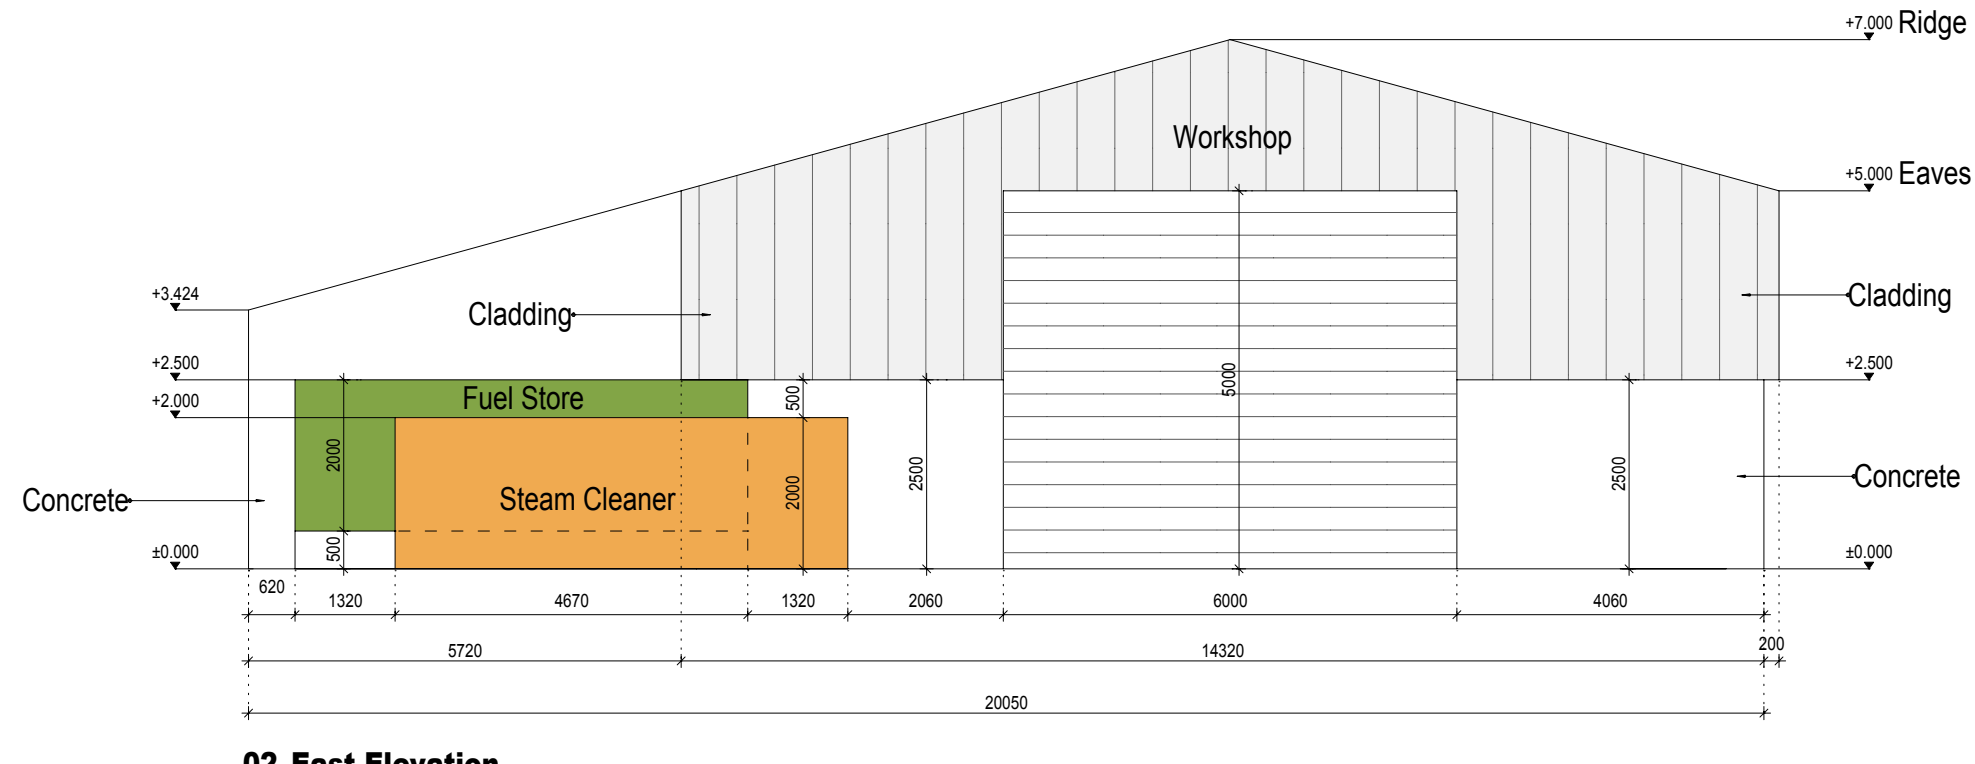


02 East Elevation

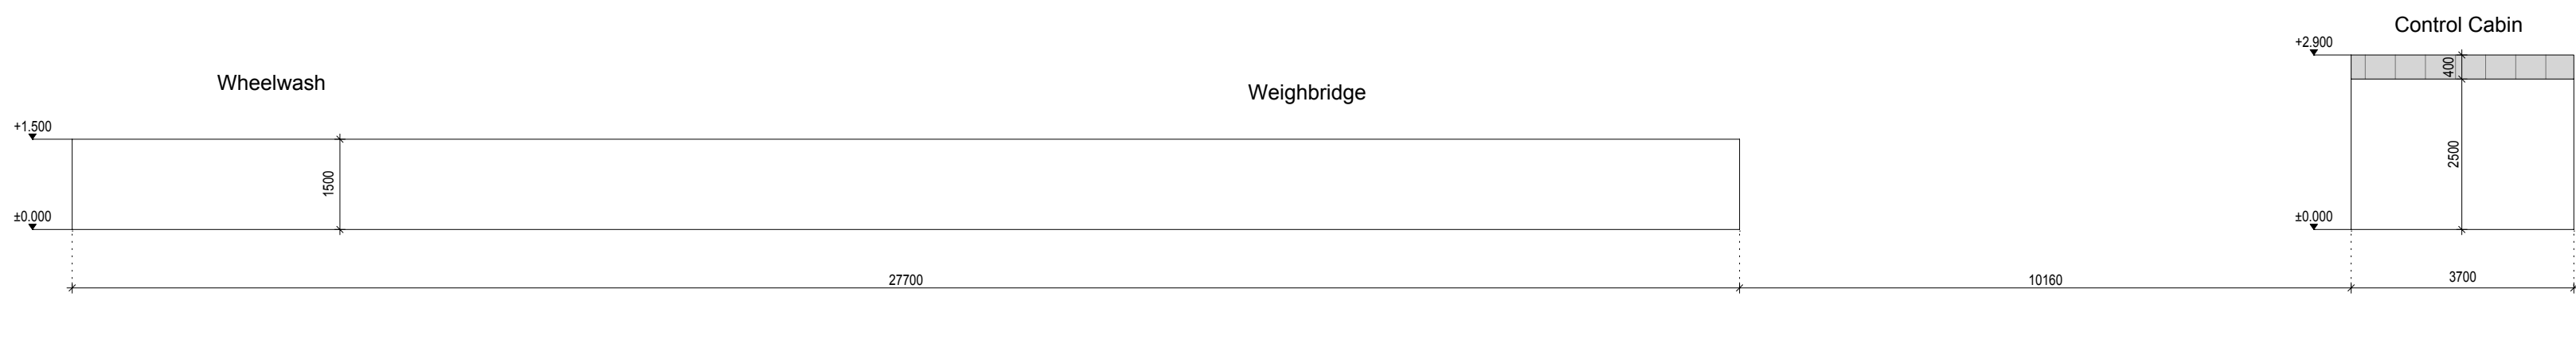


03 North Elevation

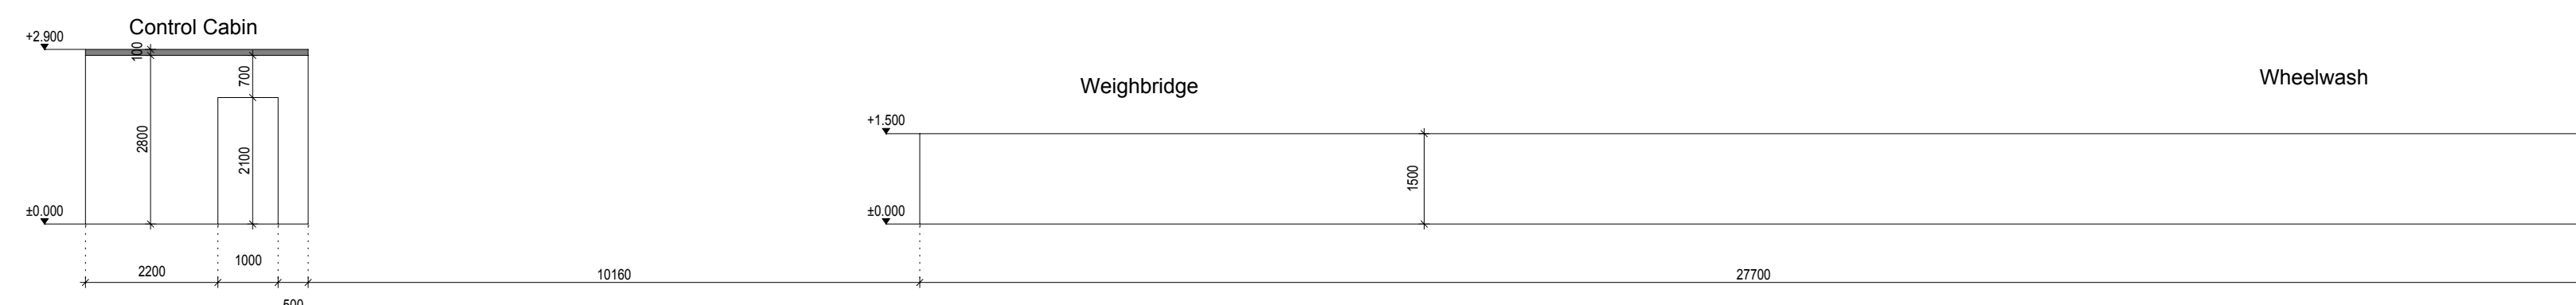


04 South Elevation

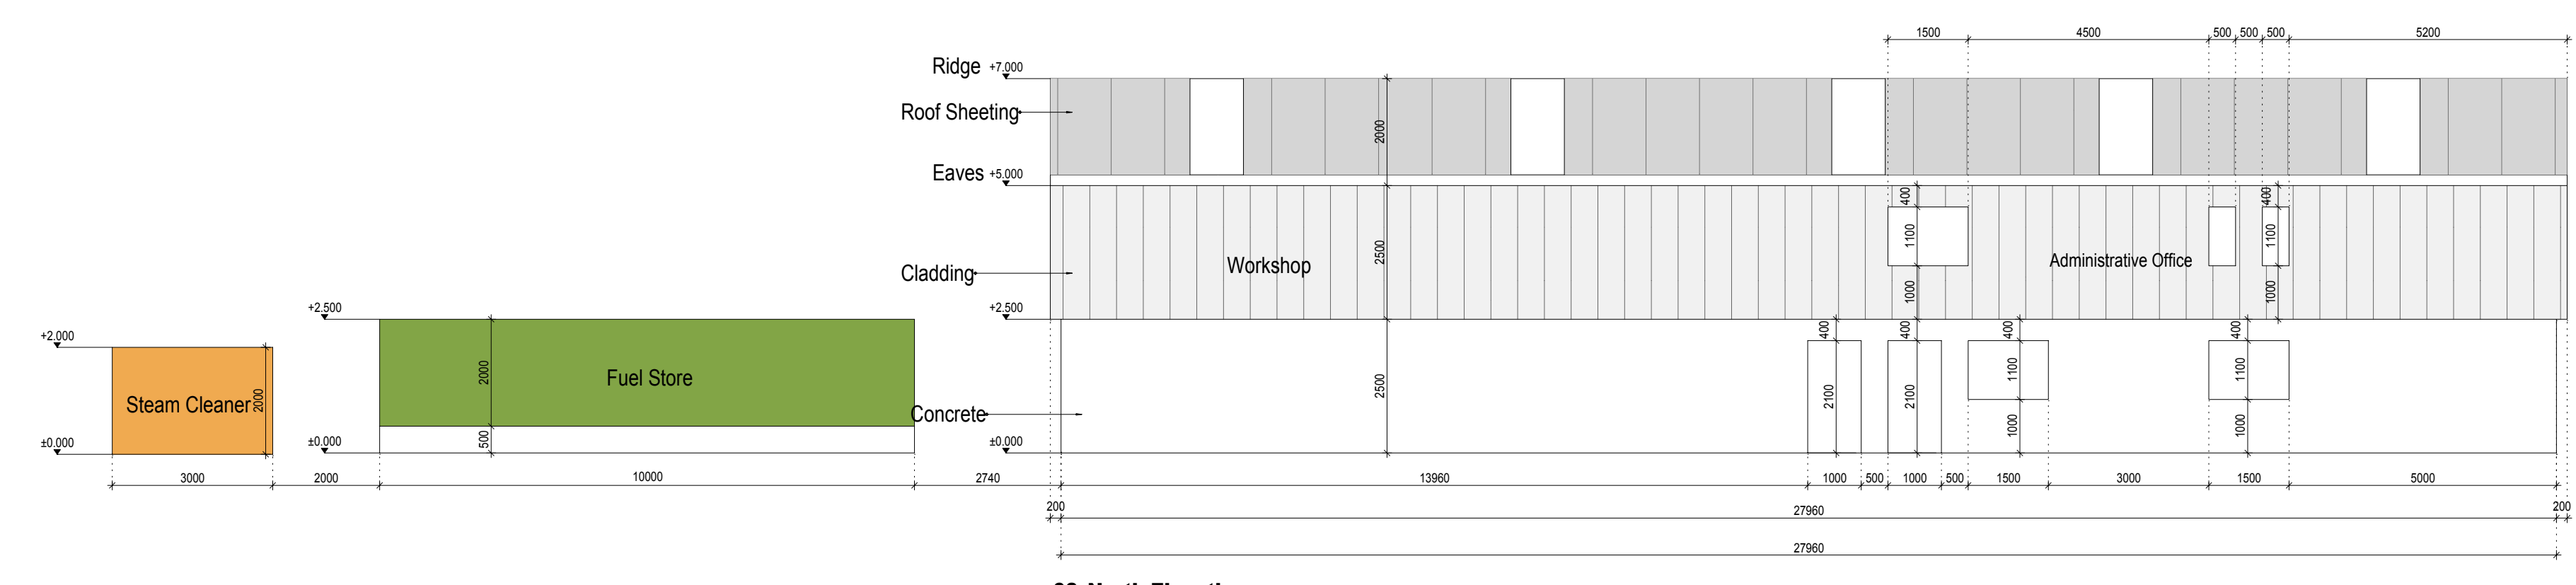


03 North Elevation

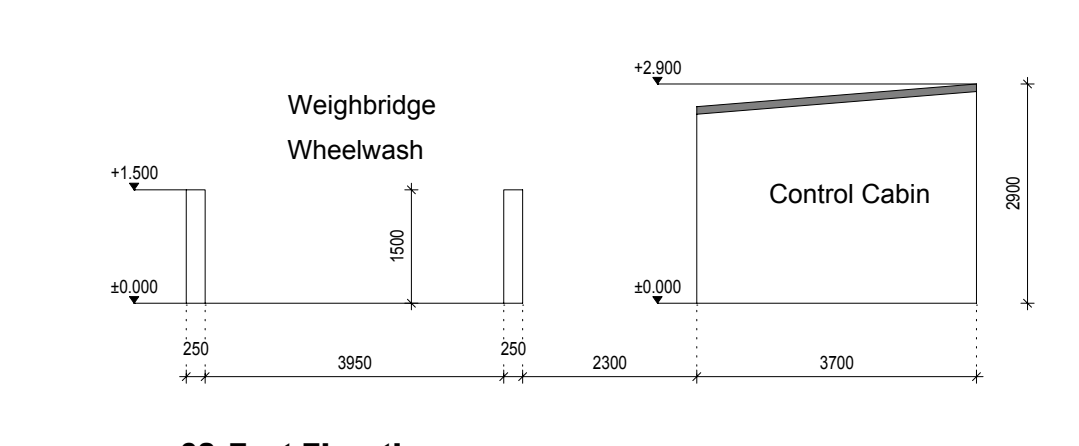

02 East Elevation

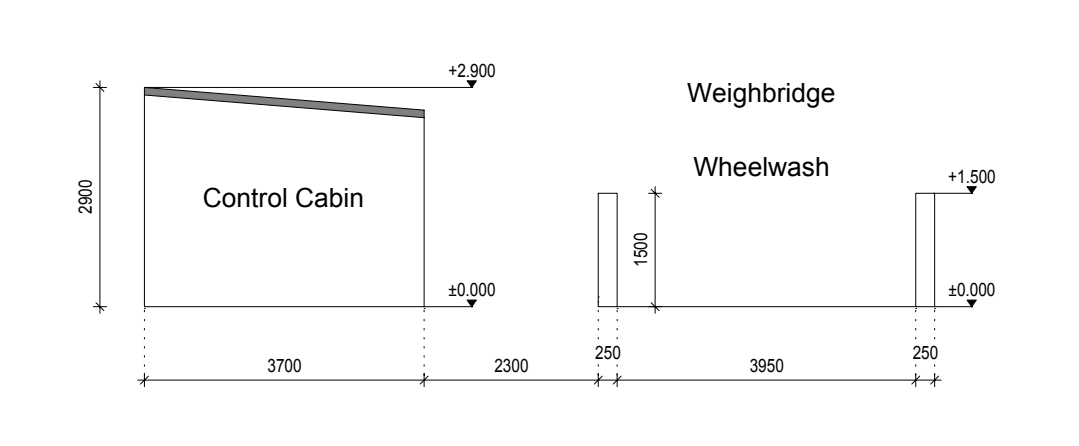


01 West Elevation

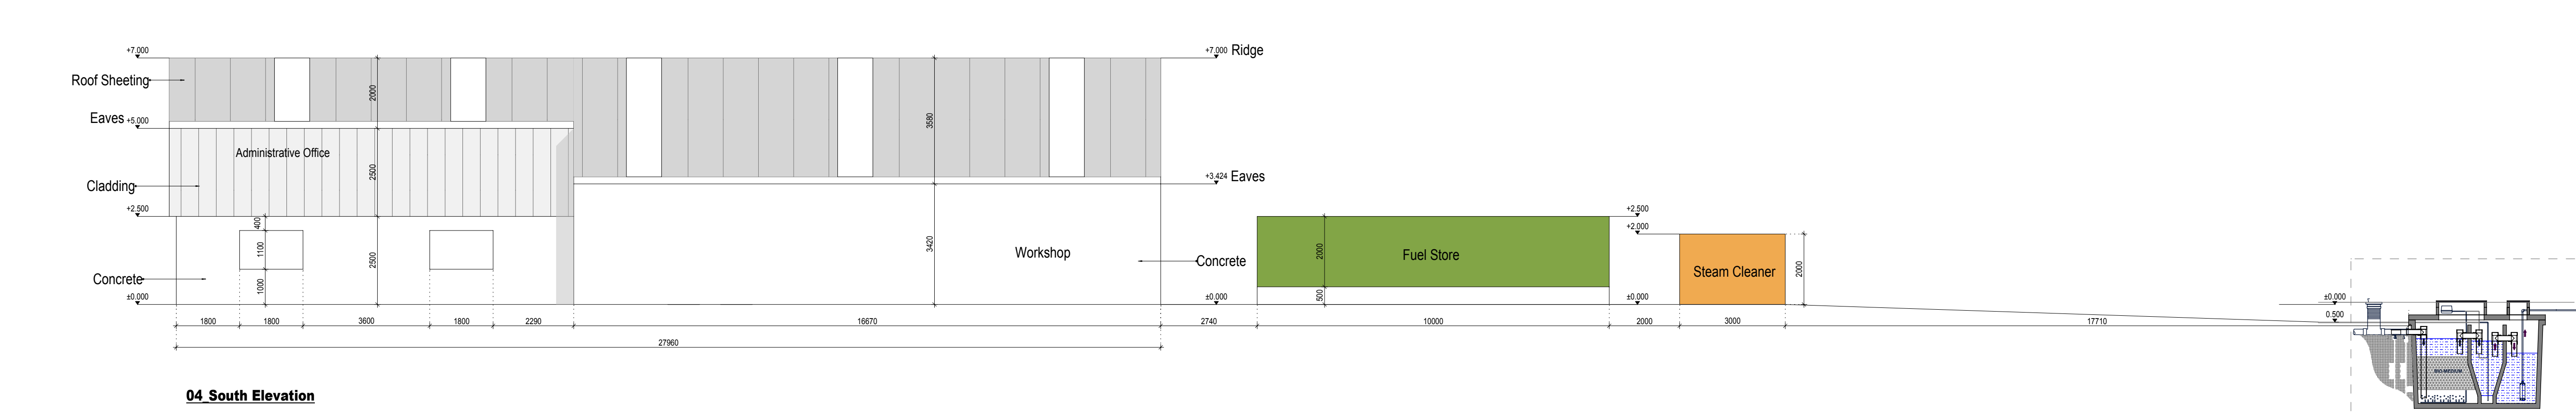


04 South Elevation

Main Office Elevations
Scale 1:100

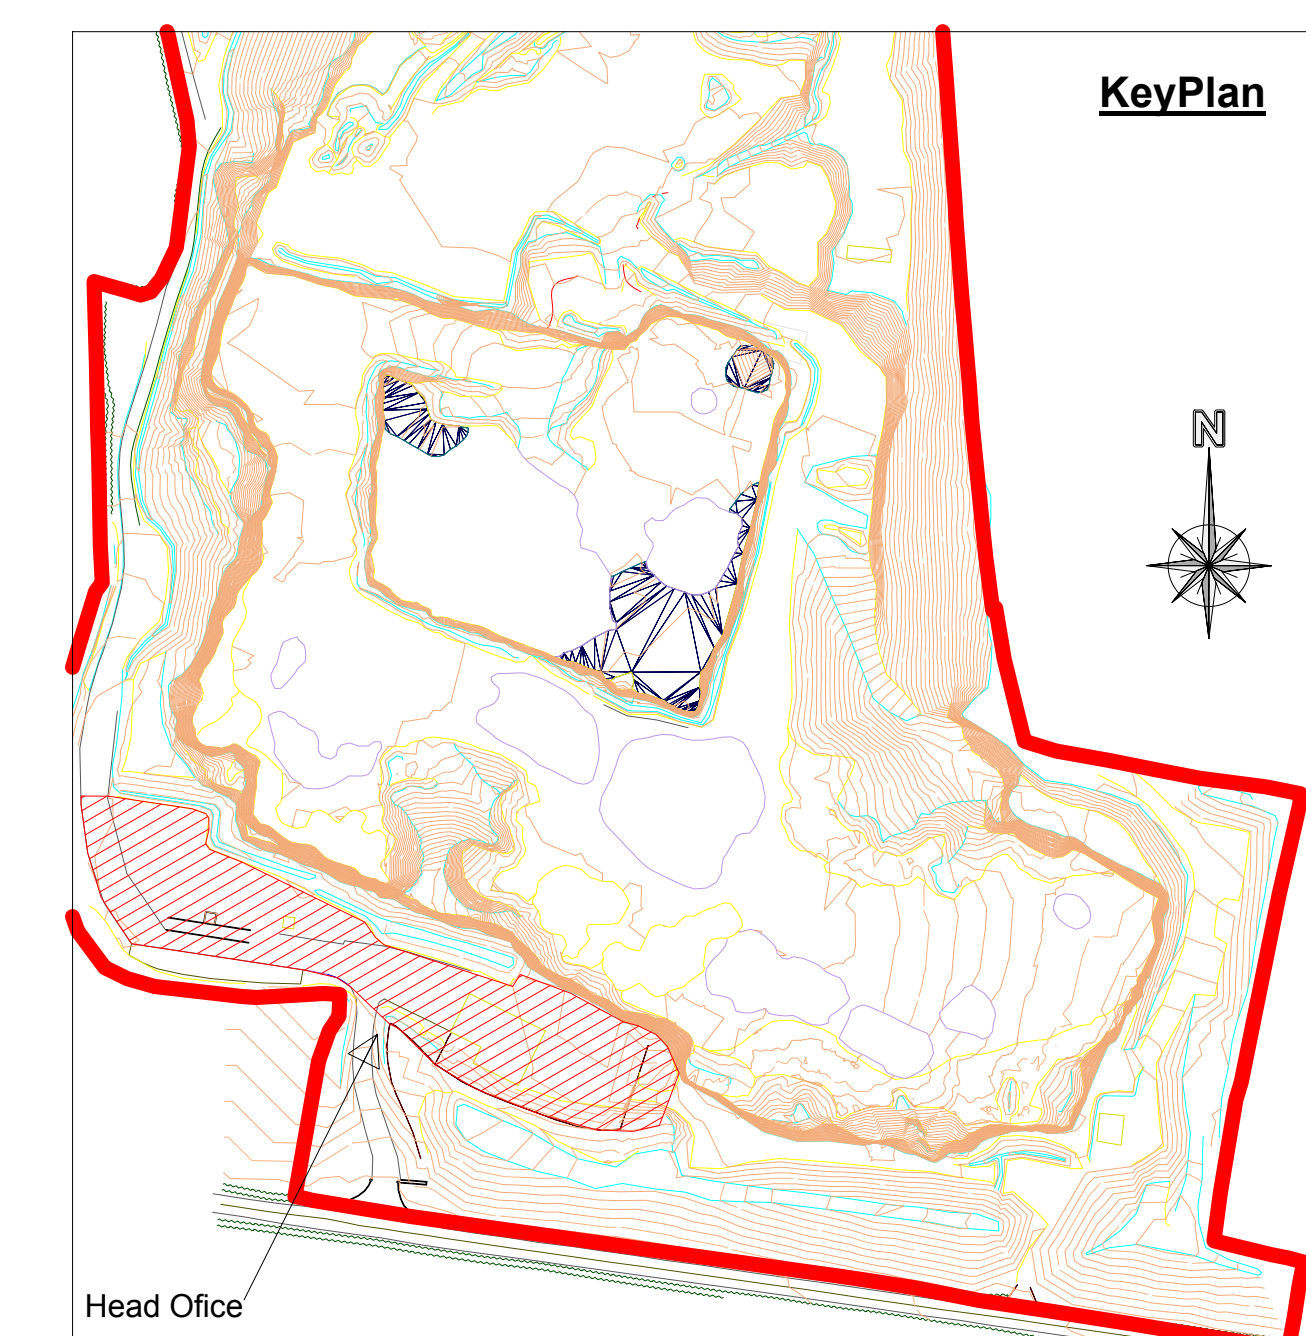

KeyPlan

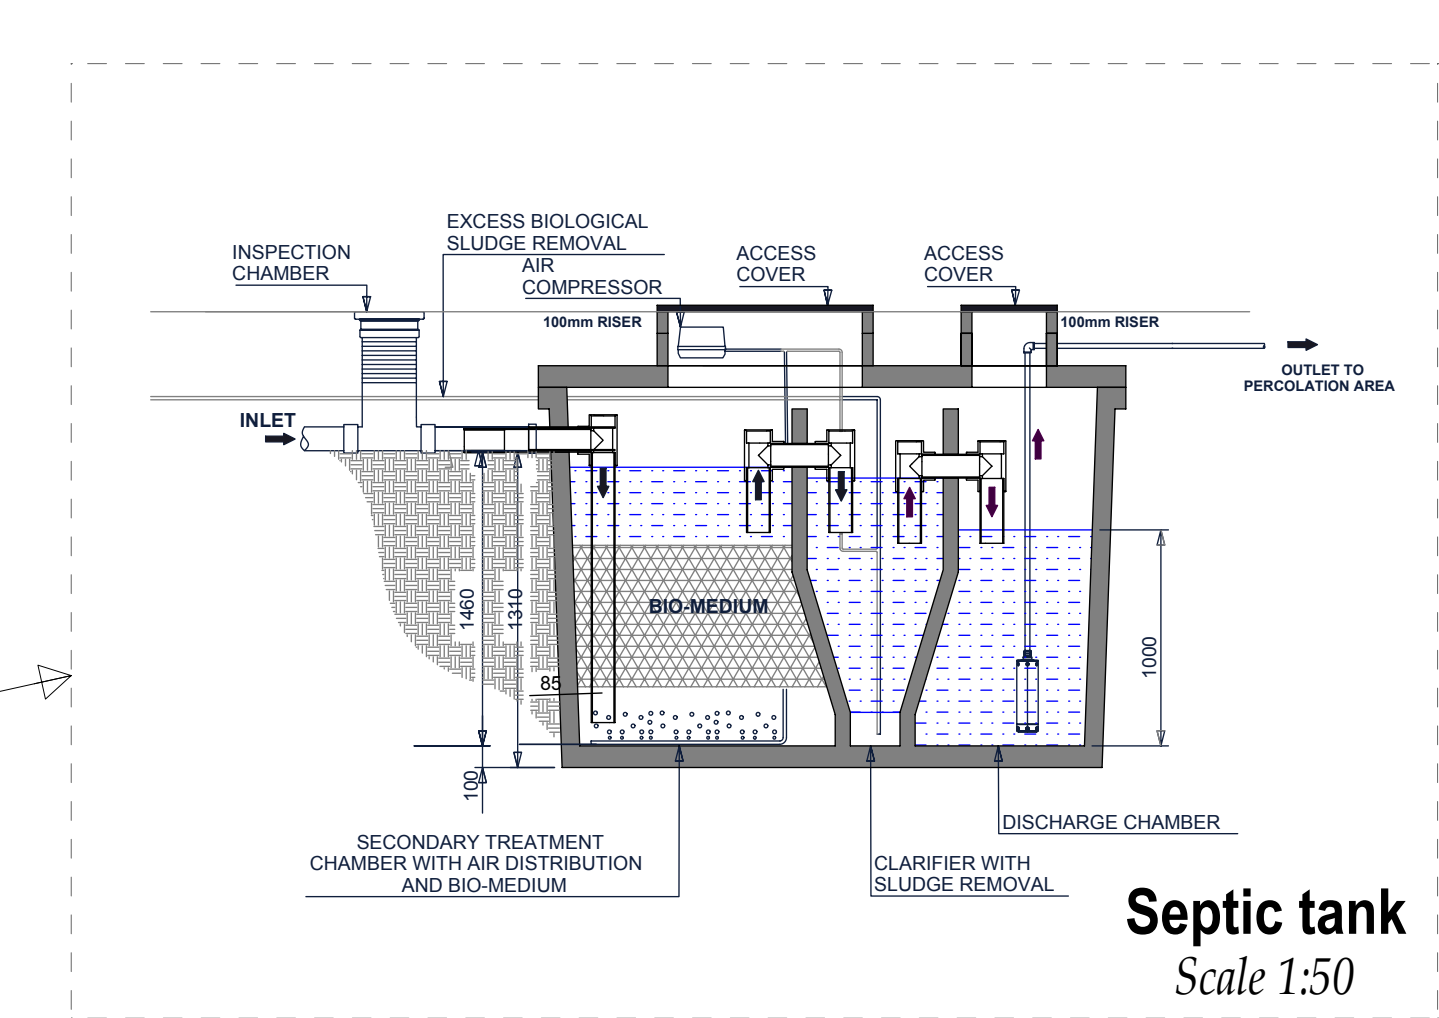

Septic tank
Scale 1:50

Client:	Keegan Precast Ltd.	DS
Project:	Main Office	by
Level:	Ground Level +0.000	
Contents:	Plan And Elevations	
Format:	A0	Scale: 1:100
Drawn by:	DS	Checked by: JOB
Date:	12/07/2019	
Issue:	P1 12/07/19 Issued for planning purposes	DS
Rev. Date:	Amendment	by

KEEGAN PRECAST
PRECAST TWIN WALL & FLOOR PRODUCTS

Traromon, Rathmoyon, Co. Meath • Phone: 046-9555-116 • Fax: 046-9560-917 • Email: info@keeganprecast.com