



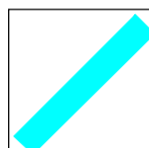
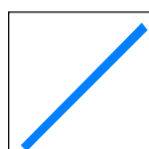
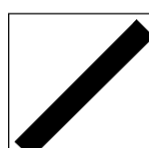
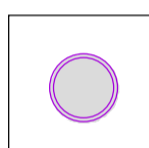
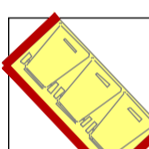
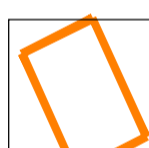




Landscape Boundary & Lighting Plan

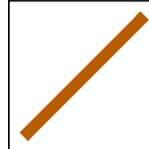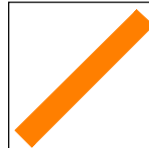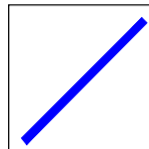



Landscape Treatments

BOUNDARY TREATMENTS:

-  **Boundary Treatment**
Back Garden Fence
-  **Boundary Treatment**
Feature Wall 2m high
-  **Boundary Treatment**
1.2m High Parkland Railing
-  **Boundary Treatment**
600mm High Butt Wall with
1.2M High Railing or Similar Approved
-  **Boundary Treatment**
2m High Fair face wall
or Similar Approved
-  **Boundary Treatment**
1.2M High Timber Post & 3 Rail
Fence or Similar Approved
-  **Boundary Treatment**
Flush Kerb
or Similar Approved
-  **Boundary Treatment**
2.4M High Stone Pier with Stone
Capping or similar Approved
-  **Bin Storage**
No outside access to back Gardens
-  **Tree Pit**
14 m3

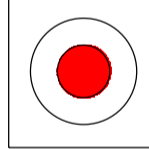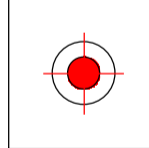-  **Public Lighting**
6000mm columns, 21-25m apart
-  **Public Lighting**
800mm bollards, 10m apart

Public lighting layout is in suggested locations only, it is subject to agreement with local authority and M&E consultant.

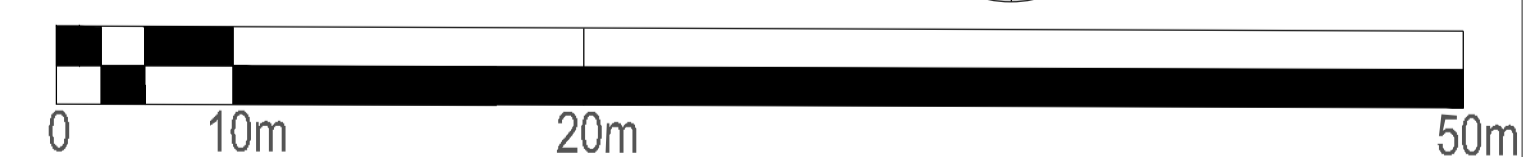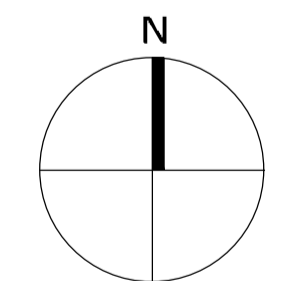

REV	DATE	BY	DESCRIPTION
A	09.01.2019	MR	Revised Layout
B	16.01.2019	MR	Revised Layout
C	20.02.2019	MR	Open Spaces & Creche set down
D	04.07.2019	MR	Revised Layout

Project Title: Proposed Residential Development at Newtown, Drogheda, Co. Louth
 Client: Ravala Ltd
 Drawing Title: Landscape Boundary & Lighting Plan
 Job No.: 1450

Dwg. No.: 04 (A1)
 Scale: (scale bar)
 Date: 28.11.2019
 Drawing By: JC
 Checked By: RMD

Ronan MacDiarmada + Associates Ltd.
 Landscape Architects and Consultants.
 5 Tootenhill, Rathcoole, Co. Dublin
 tel: +353 1 412 4476 mob: 086 26 25 438
 fax: +353 1 401 3748 e-mail: ronan@rmda.ie

This Drawing is Copyright ©