

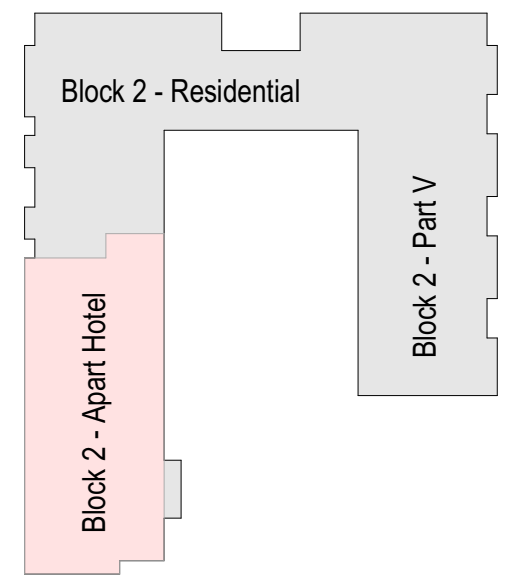


NOTE
ALL DIMENSIONS TO BE CHECKED ON SITE
NO DIMENSIONS TO BE SCALED FROM THIS DRAWING
THIS DRAWING IS TO BE READ IN CONJUNCTION WITH
RELEVANT CONSULTANTS DRAWINGS

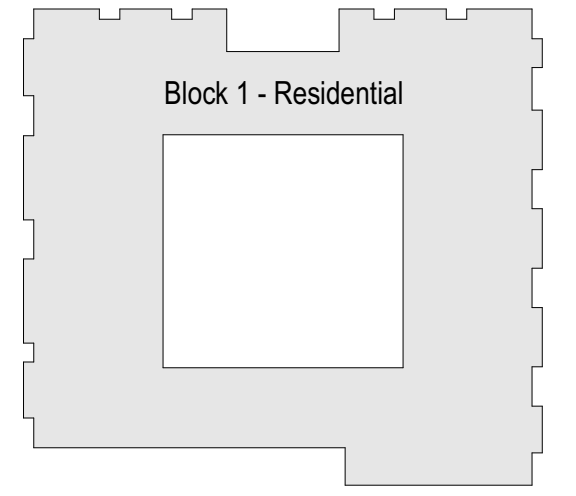

Key Plan
1:1000 @ A1

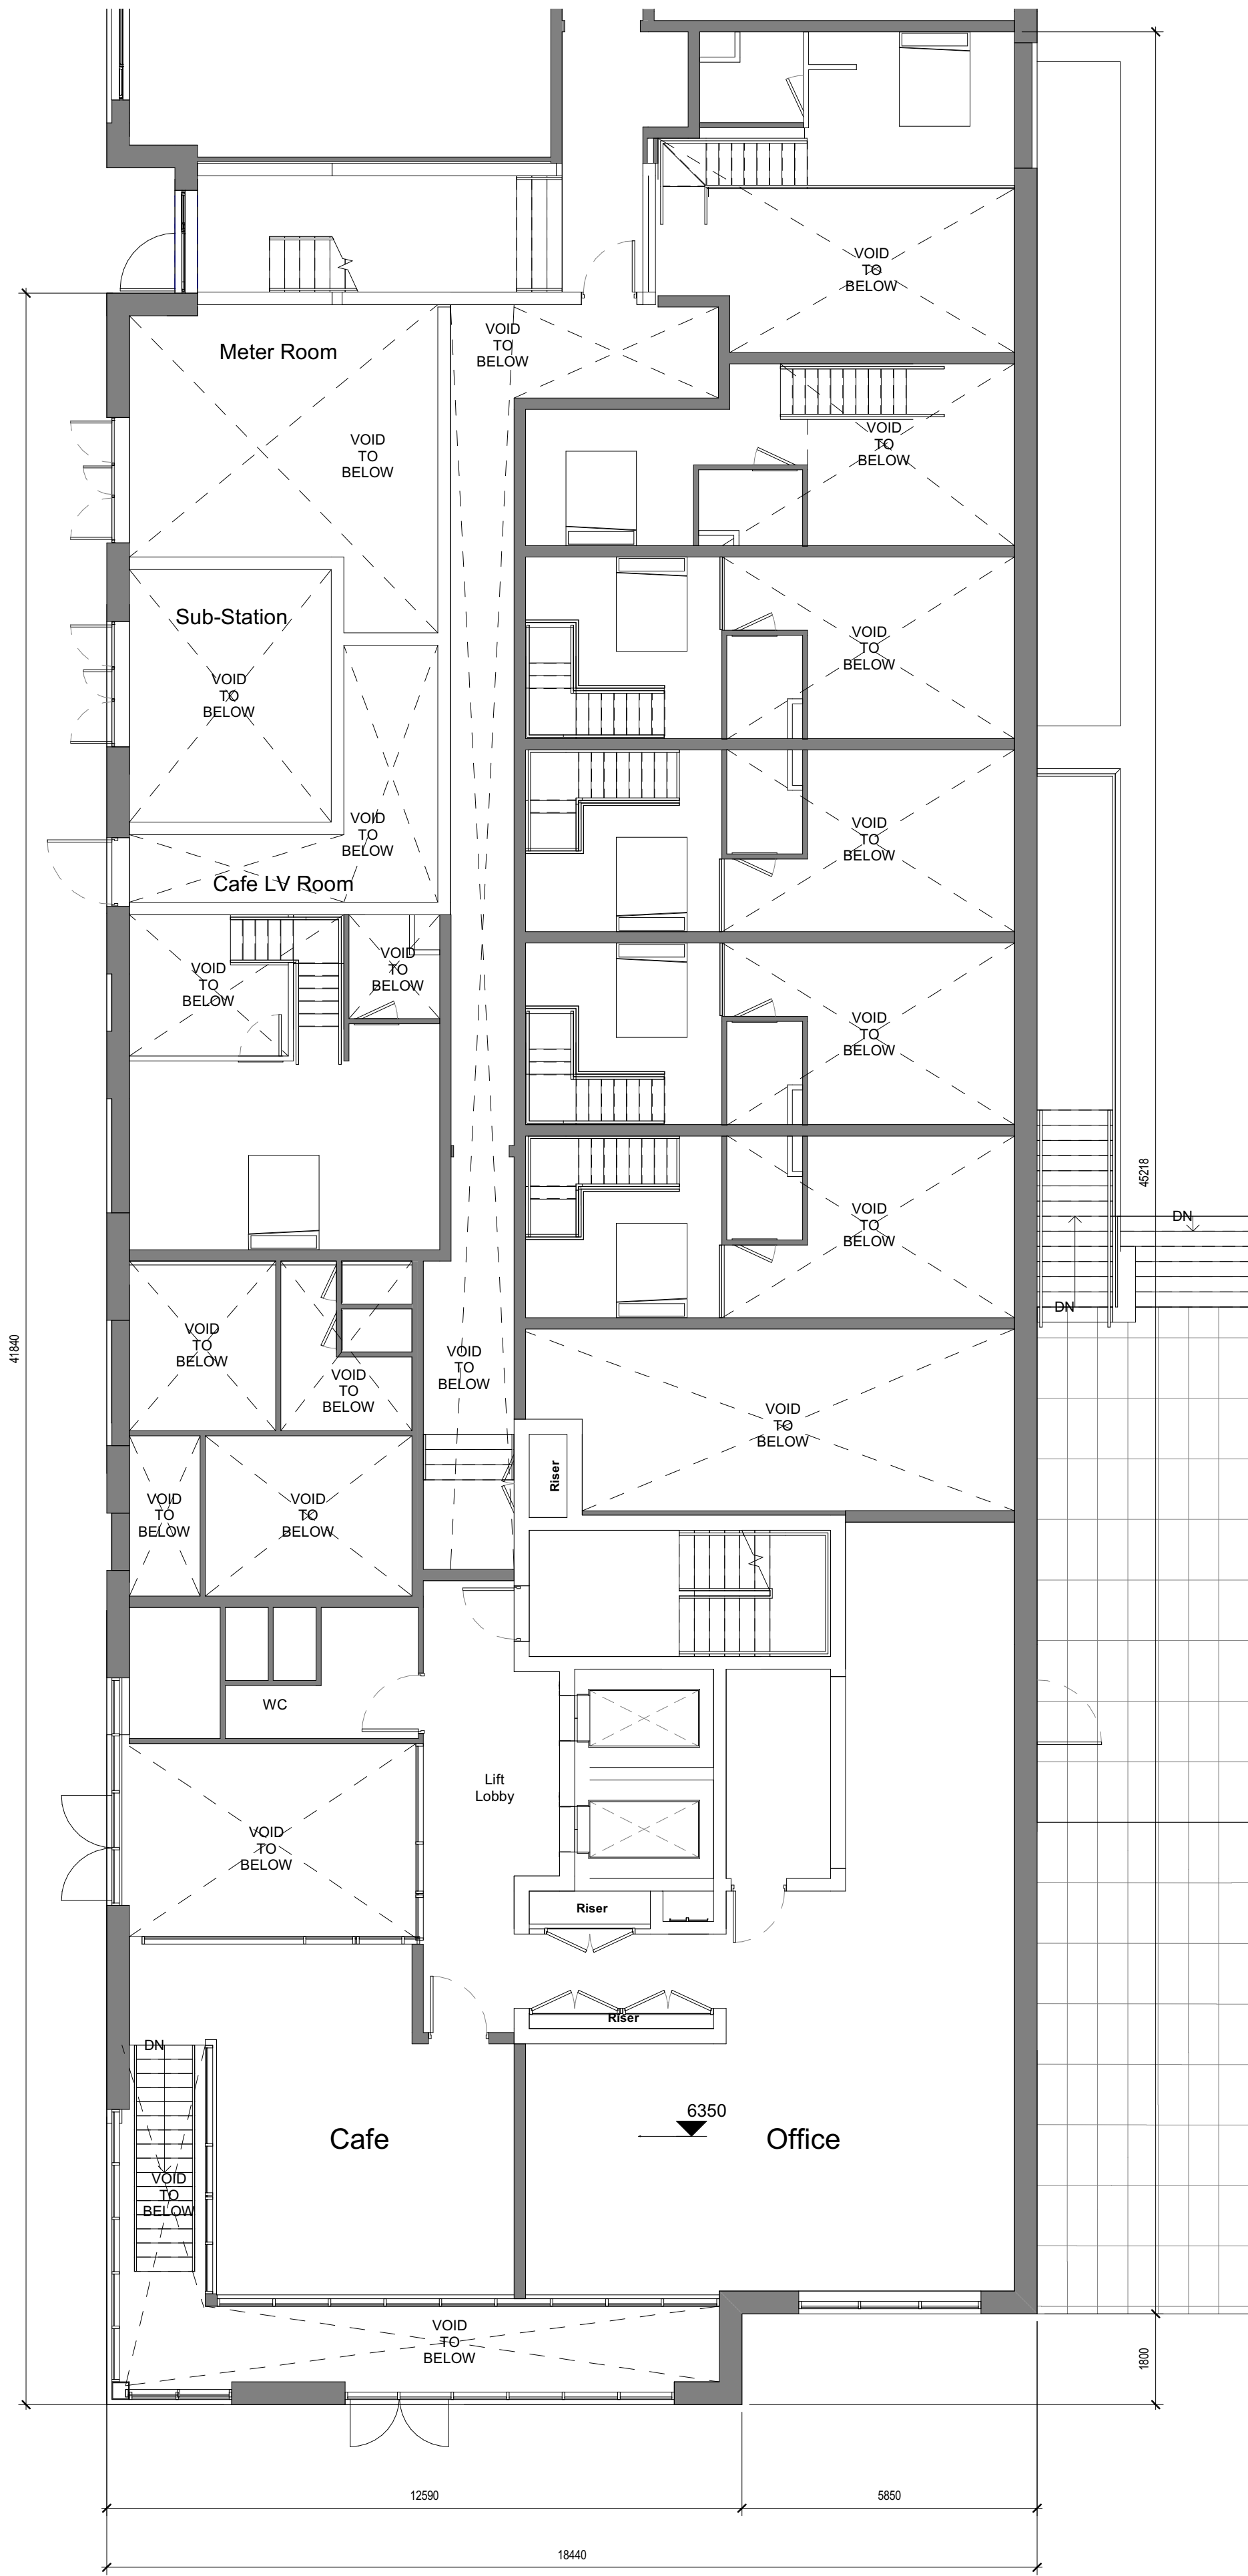

DRAWING ISSUED FOR PLANNING
APPLICATION NUMBER: DSDZ4279/18
GRANTED: 18/12/2018

REV	DATE	DESCRIPTION	NP	BD
01	2018 10 26	ISSUE FOR PLANNING		

PERMITTED

Henry J Lyons

Architecture + Interiors
henryjlyons.com +353 1 888 3333 info@henryjlyons.com 51-54 Pearse Street Dublin D02 KA66

PROJECT
**Spencer Place Development
Company Limited
Spencer Place Residential City
Block 2**

DATE: 10/19/18
SCALE: As indicated @A1
DRAWN: BD
CHECKED: NP
MODEL FILE NAME: 950291-Spencer Place North-
DRAWING

Mezzanine Floor Plan

H.J. JOB No.
950291

DRAWING NUMBER
P1-1010M

DRAWING STATUS:
S0 ISSUED FOR PLANNING

REVISION
01

COPYRIGHT ©