
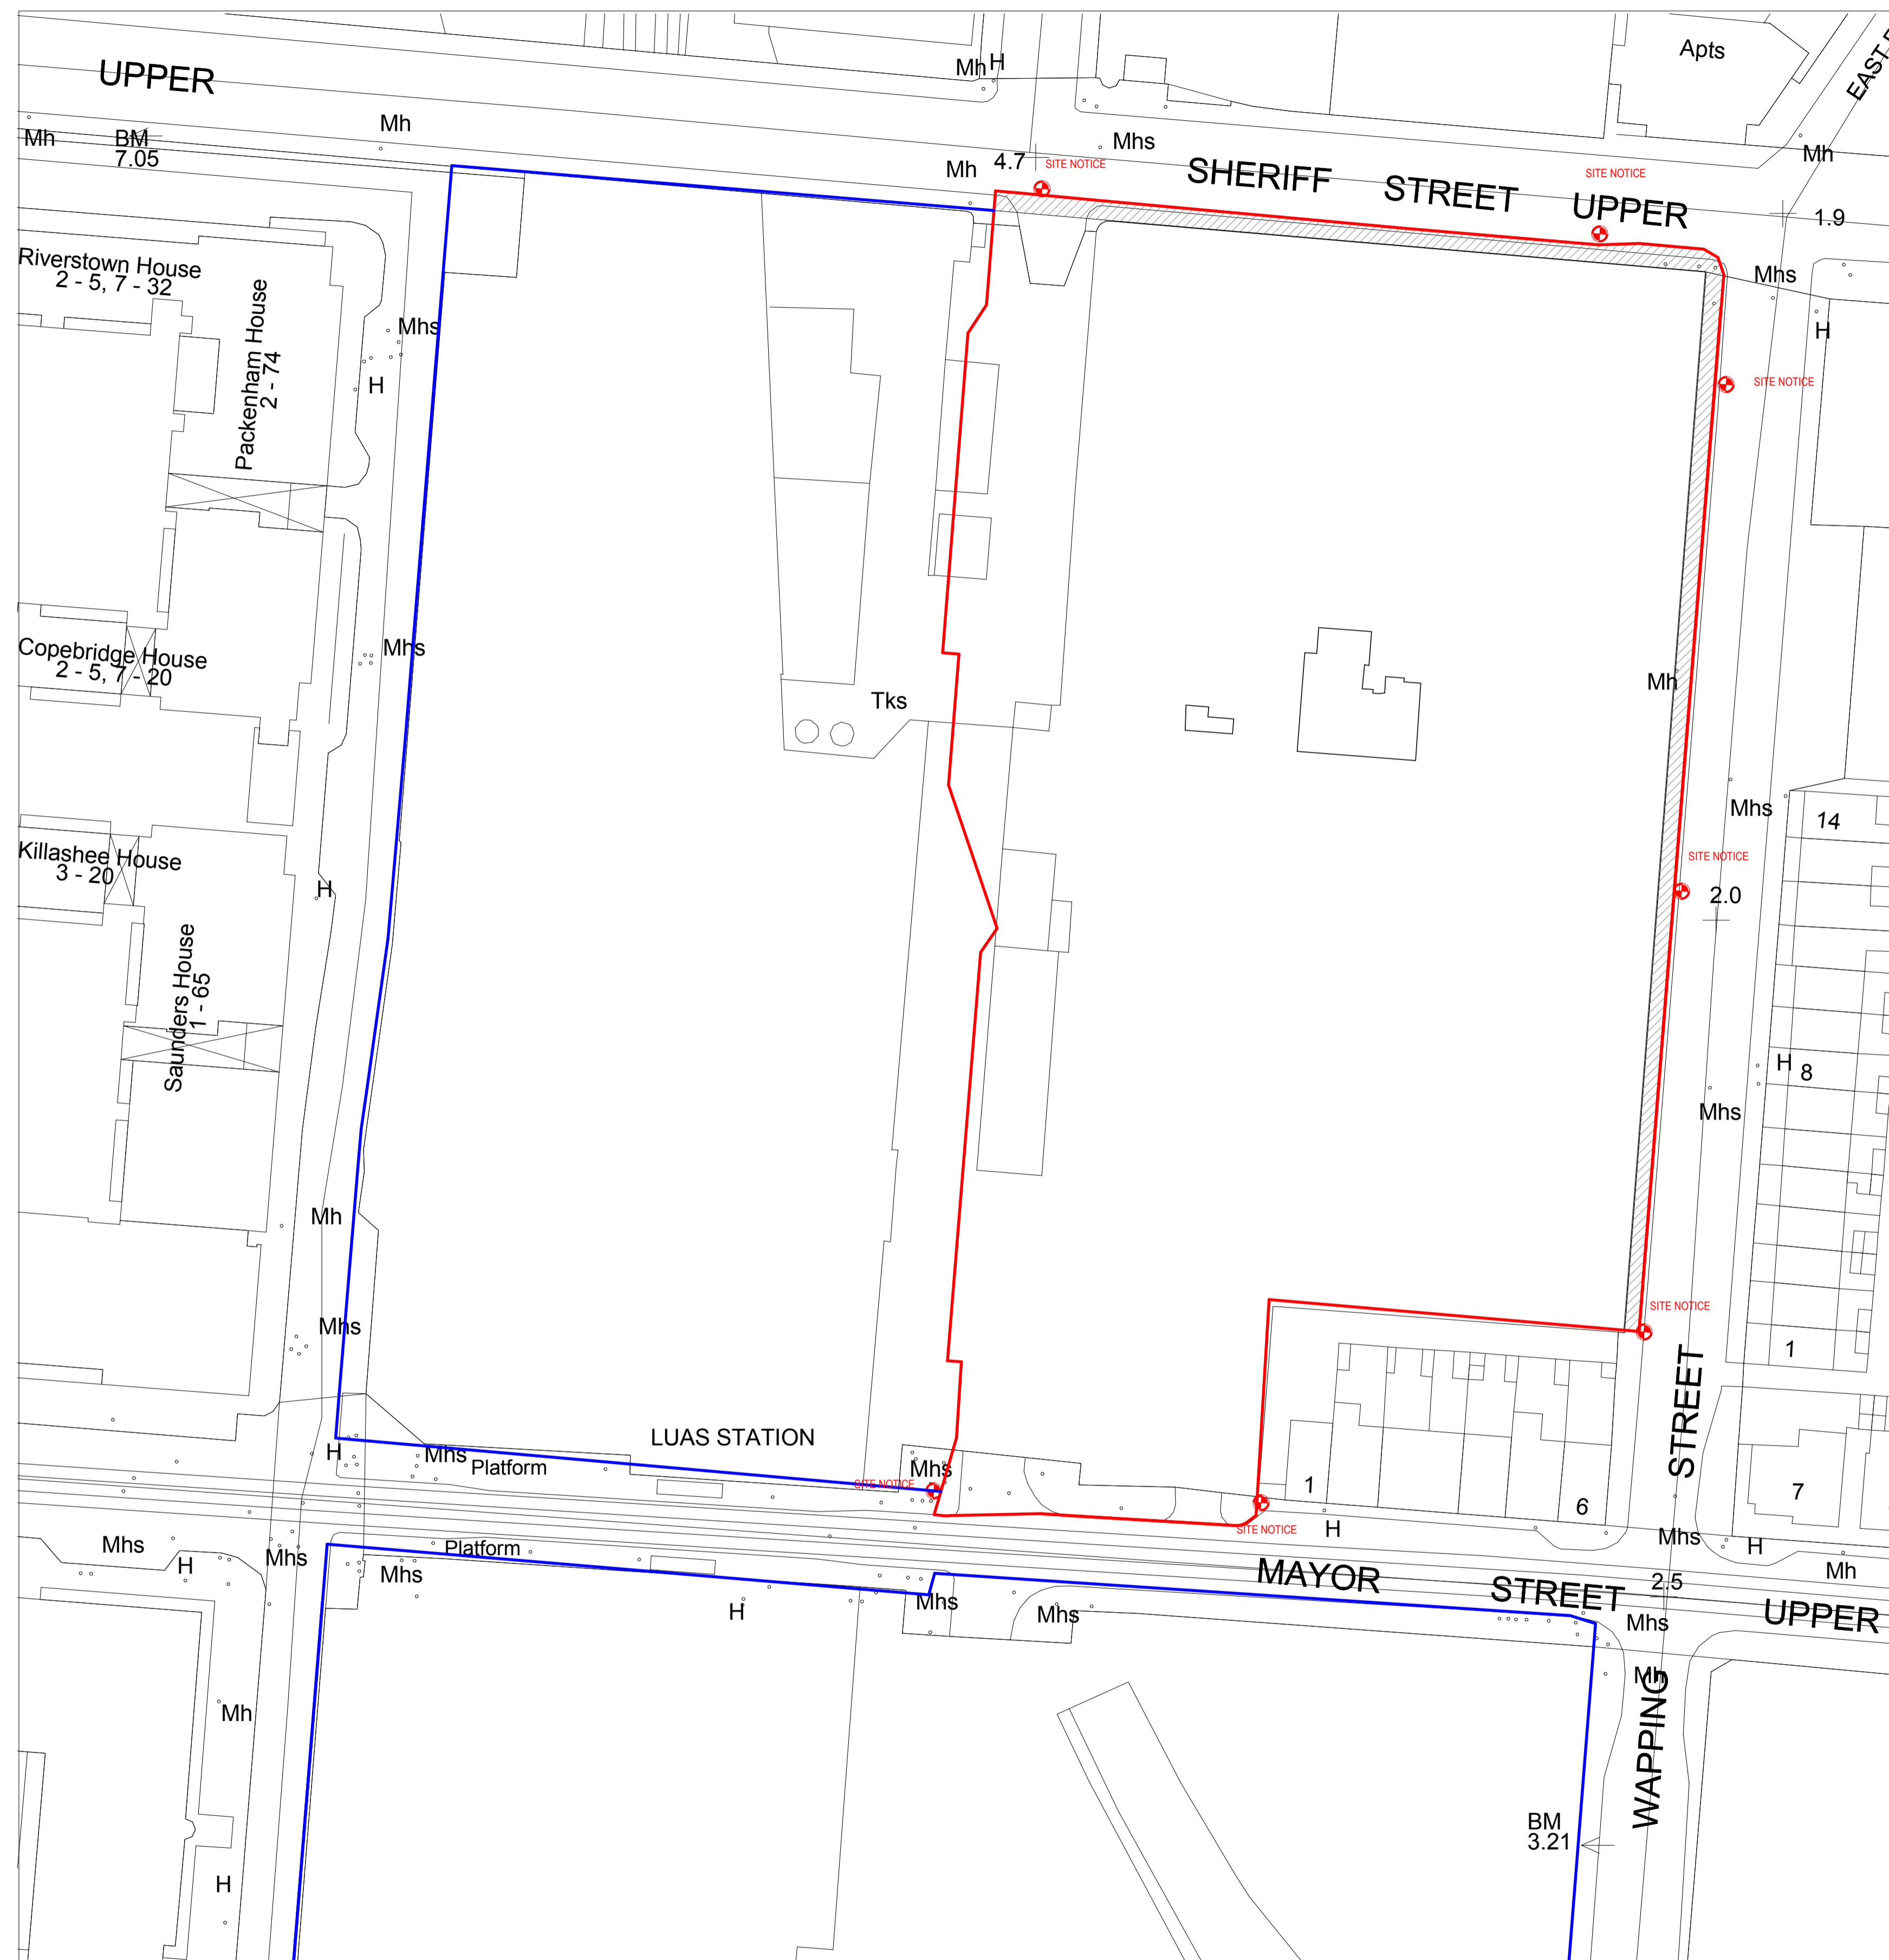


NOTE
ALL DIMENSIONS TO BE CHECKED ON SITE
NO DIMENSIONS TO BE SCALED FROM THIS DRAWING
THIS DRAWING IS TO BE READ IN CONJUNCTION WITH
RELEVANT CONSULTANTS DRAWINGS

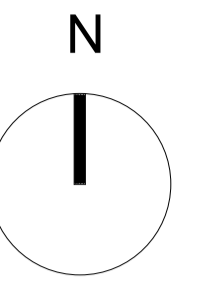

- SITE LOCATION BOUNDARY OUTLINED IN RED
- OTHER LAND OWNED BY APPLICANT AND/OR CIE
- ⊕ SITE NOTICE LOCATION
- ▨ LANDS WITHIN DCC OWNERSHIP

02	2019 08 02	ISSUE FOR PLANNING	NP	ICN
01	2019 03 29	ISSUE FOR PLANNING	NP	SS
REV	DATE	DESCRIPTION	CHKD	DRW

ISSUED FOR PLANNING

Henry J Lyons

Architecture + Interiors
henrylyons.com +353 1 888 3333 info@henrylyons.com 51-54 Pearse Street Dublin D02 KA66

PROJECT
**Spencer Place Development
Company Limited**
PROJECT
**Spencer Place Residential City
Block 2**

DATE 29/03/19
SCALE: As indicated @A1
DRAWN BD
CHECKED NP
MODEL FILE NAME 950291-Spencer Place North
DRAWING

Site Plan - Existing

1 Existing Site Plan
1 : 500

H/L JOB No. 950291	DRAWING NUMBER P4-0002	REVISION
DRAWING STATUS: S0 ISSUED FOR PLANNING		REVISION 02
COPYRIGHT©		