
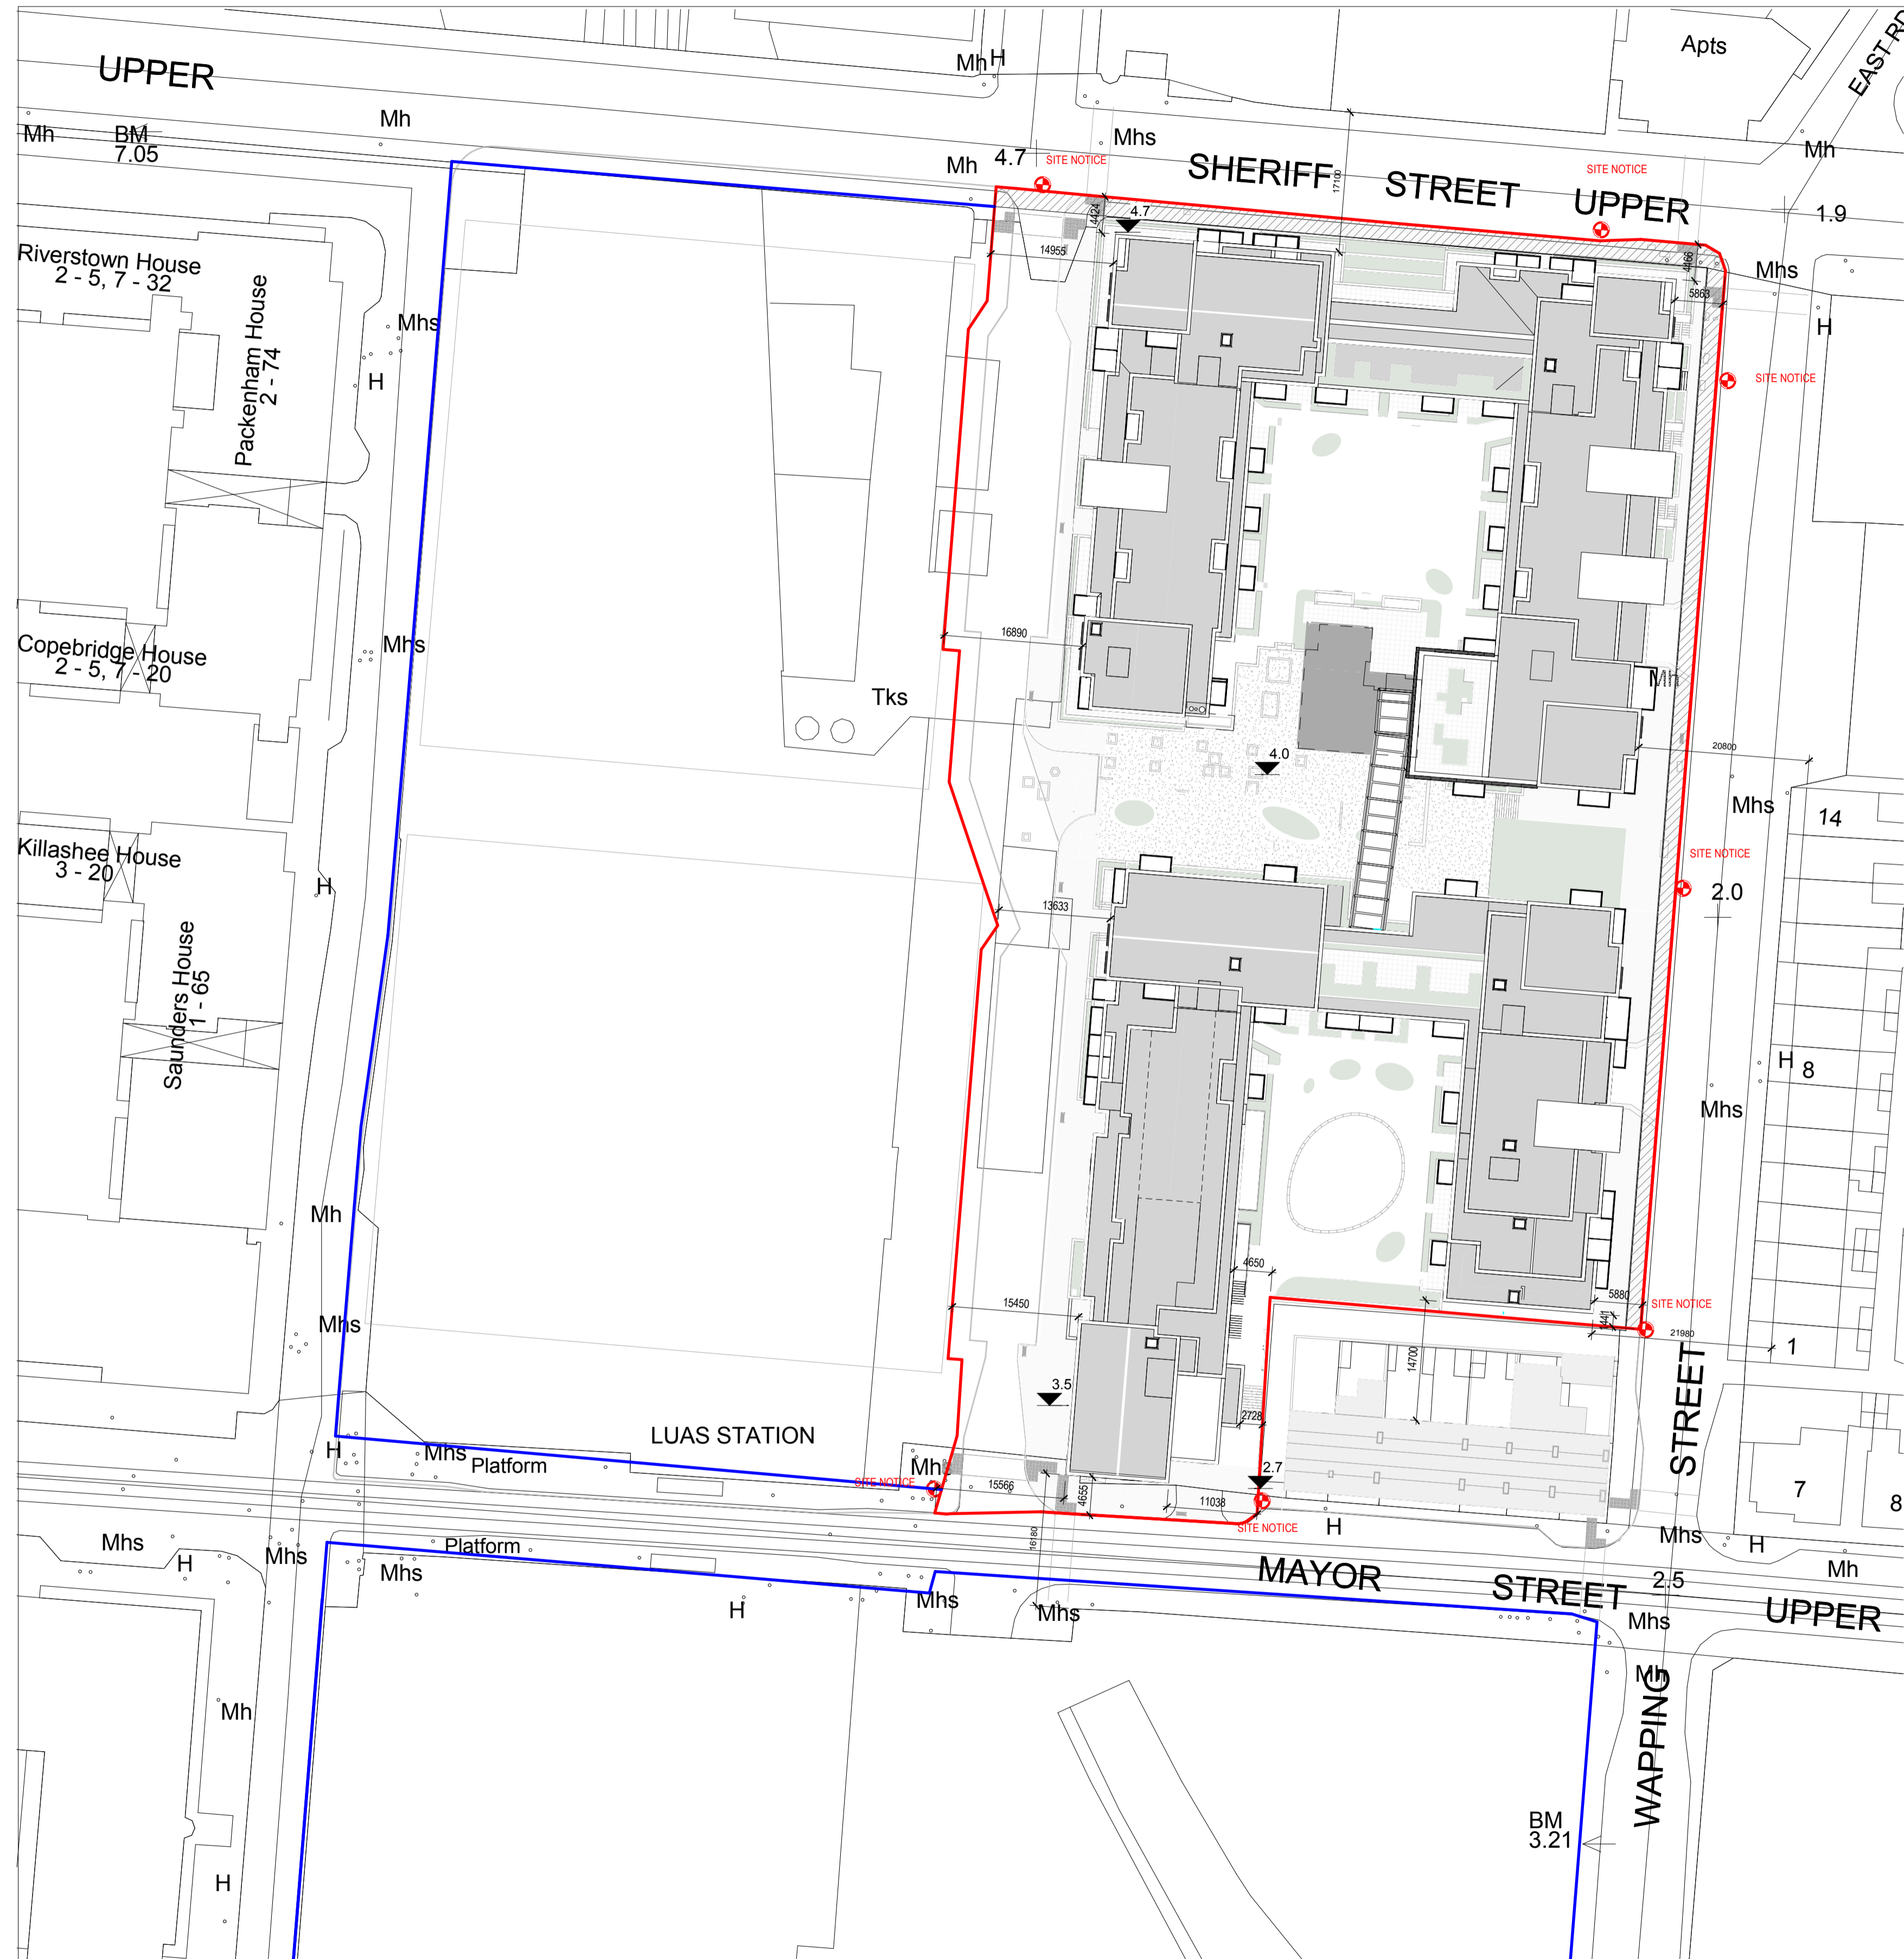


NOTE
ALL DIMENSIONS TO BE CHECKED ON SITE
NO DIMENSIONS IS TO BE SCALED FROM THIS DRAWING
THIS DRAWING IS TO BE READ IN CONJUNCTION WITH
RELEVANT CONSULTANTS DRAWINGS

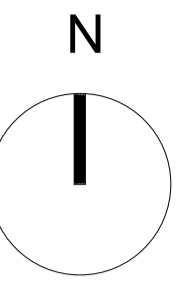

- SITE LOCATION BOUNDARY OUTLINED IN RED
- OTHER LAND OWNED BY APPLICANT AND/OR CIE
- ⊕ SITE NOTICE LOCATION
- ▨ LANDS WITHIN DCC OWNERSHIP

02	2019 08 02	ISSUE FOR PLANNING	NP	ICN
01	2019 03 29	ISSUE FOR PLANNING	NP	SS
REV	DATE	DESCRIPTION		CHKD/DRW

ISSUED FOR PLANNING

Henry J Lyons

Architecture + Interiors
henrylyons.com +353 1 888 3333 info@henrylyons.com 51-54 Pearse Street Dublin D02 KA66

PROJECT
Spencer Place Development
Company Limited
PROJECT
Spencer Place Residential City
Block 2

DATE 29/03/19
SCALE: As indicated @A1
DRAWN BD
CHECKED NP
MODEL FILE NAME 950291-Spencer Place North
DRAWING

Site Plan - Proposed

1 Proposed Site Plan
1 : 500

H/L JOB No. 950291	DRAWING NUMBER P4-0003	REVISION
DRAWING STATUS: S0 ISSUED FOR PLANNING		REVISION 02
COPYRIGHT		