

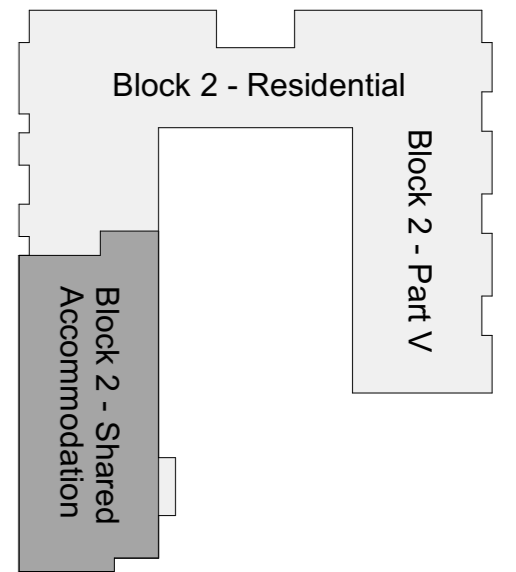
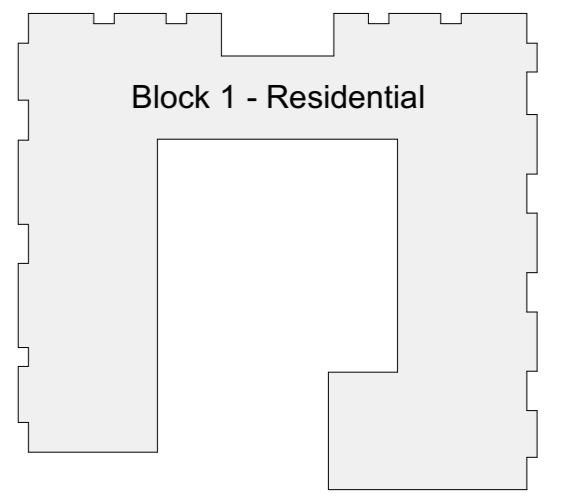



NOTE  
ALL DIMENSIONS TO BE CHECKED ON SITE  
NO DIMENSIONS TO BE SCALED FROM THIS DRAWING  
THIS DRAWING IS TO BE READ IN CONJUNCTION WITH  
RELEVANT CONSULTANTS DRAWINGS

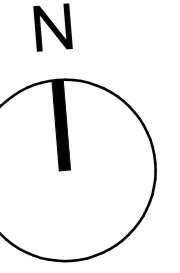

Key Plan  
1:1000 @ A1

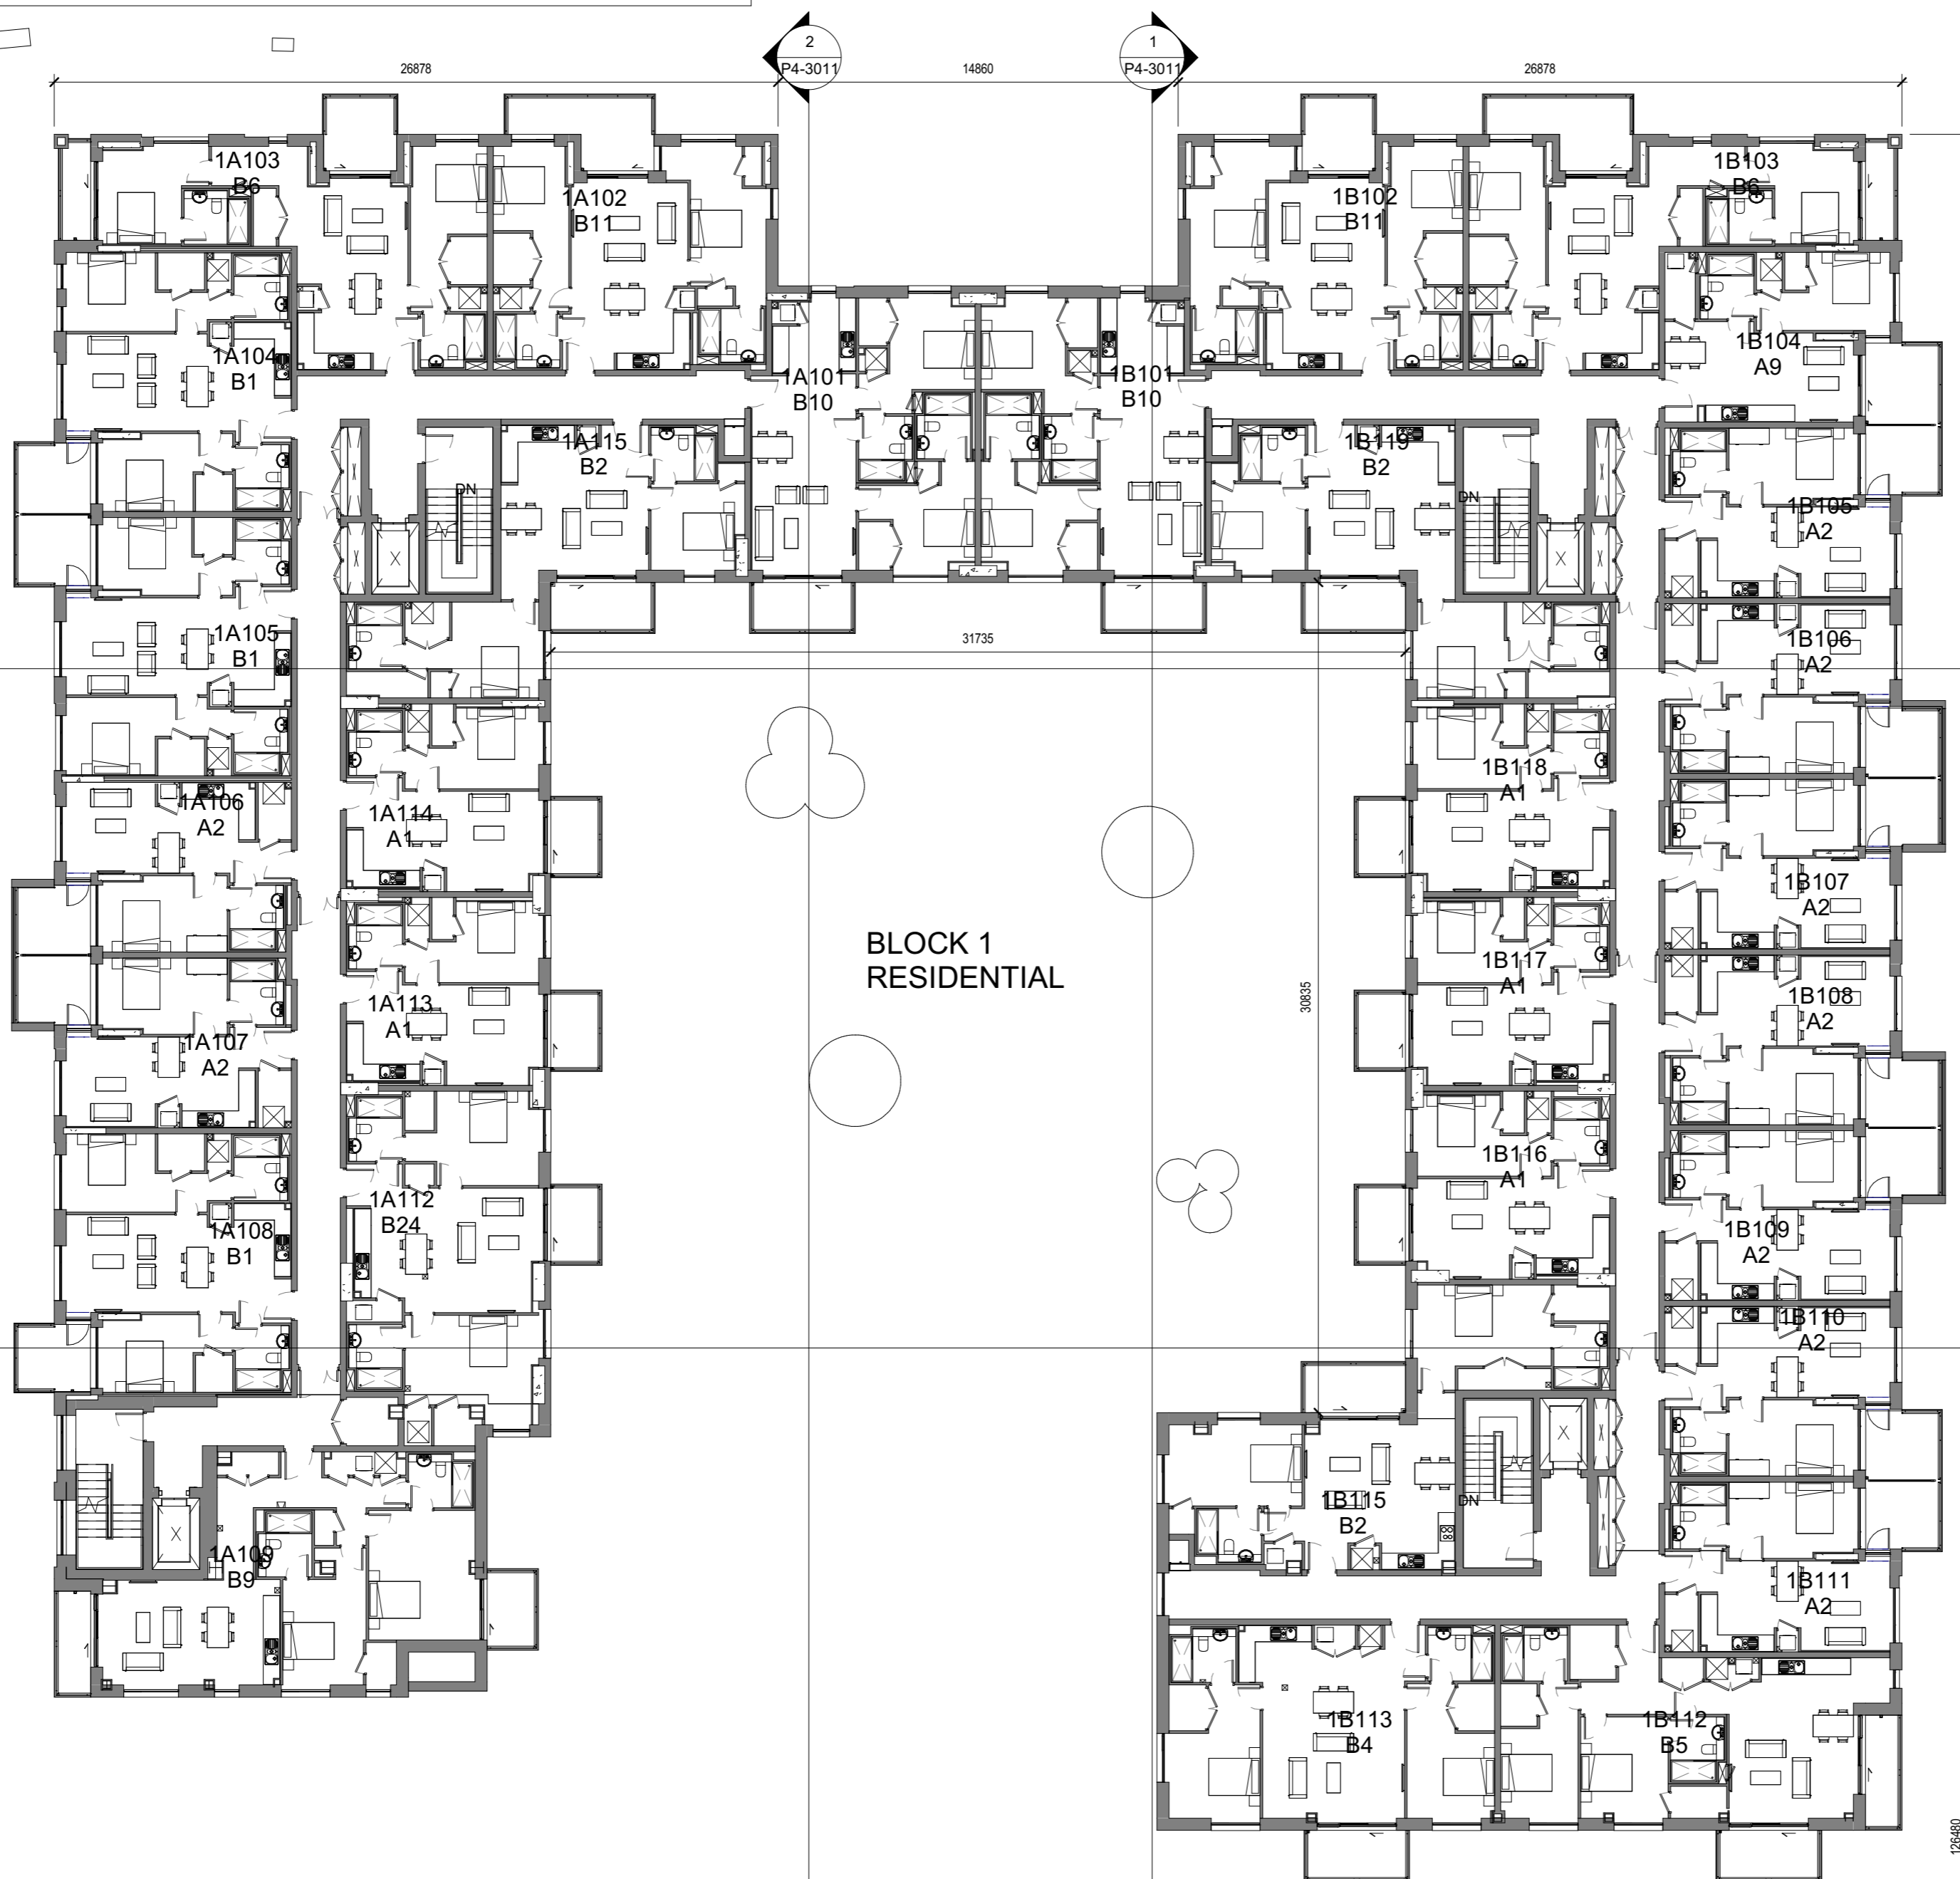

BLOCK 1  
RESIDENTIAL

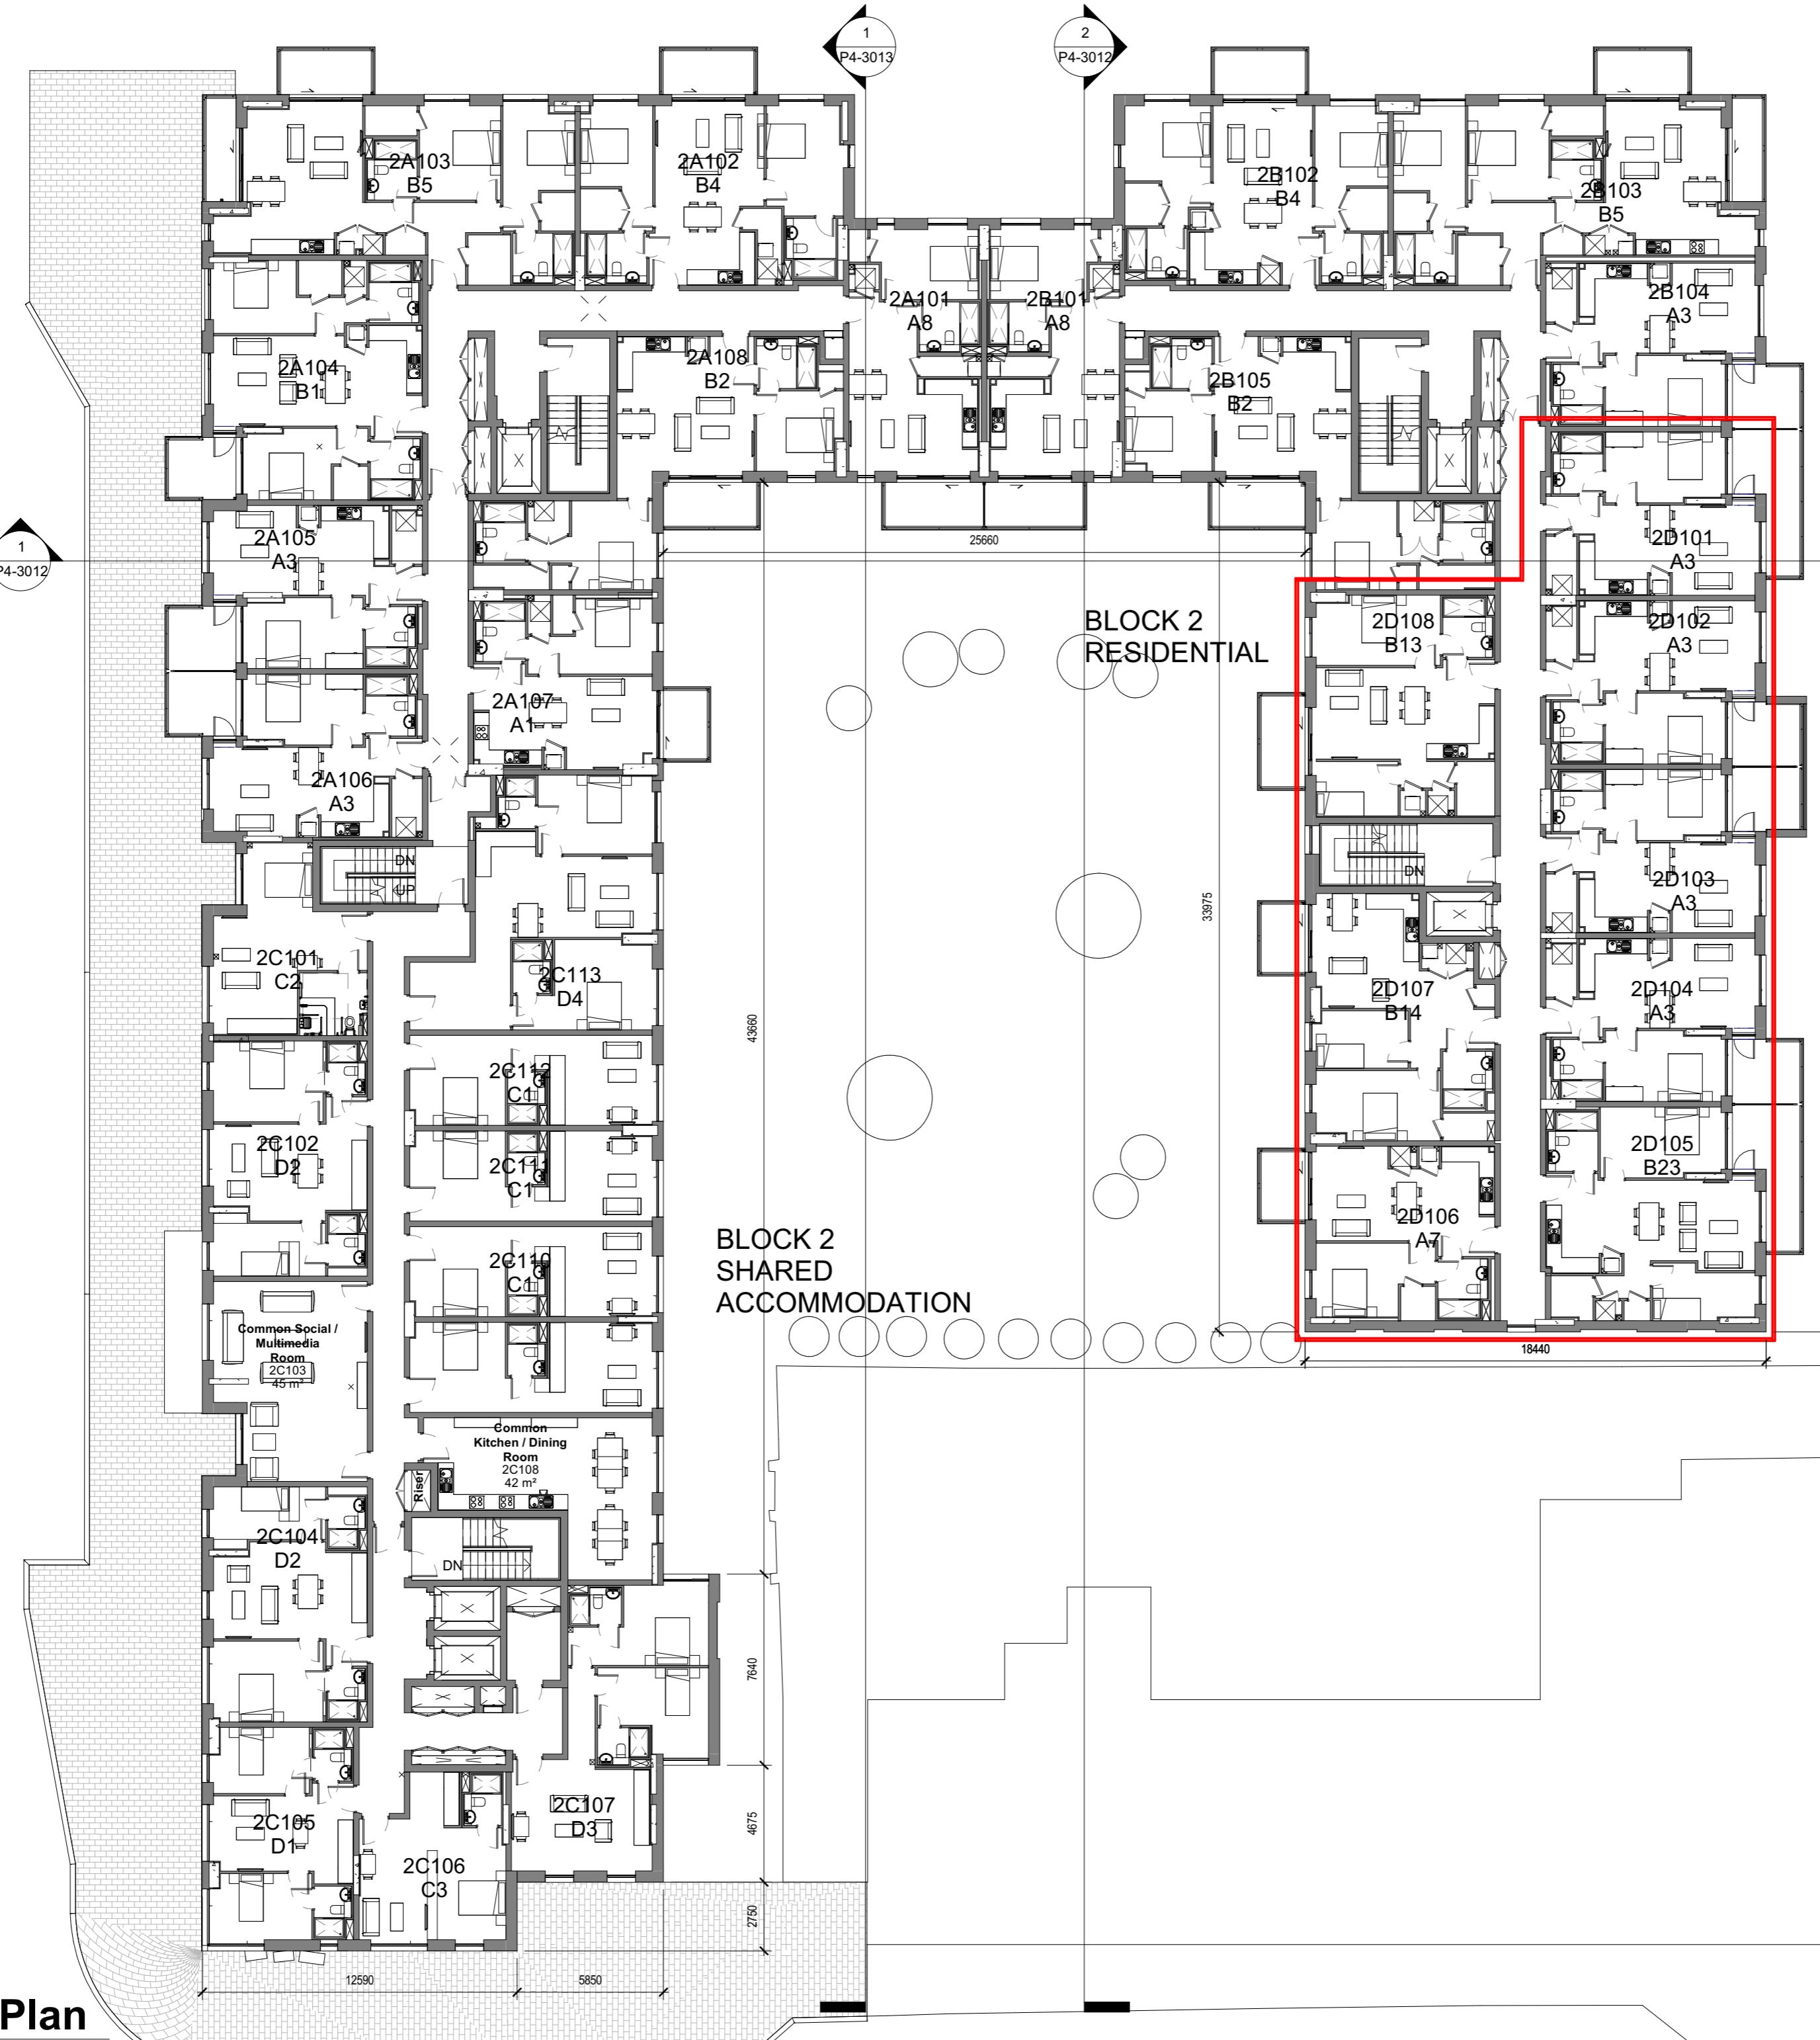

BLOCK 2  
RESIDENTIAL

BLOCK 2  
SHARED  
ACCOMMODATION

PART V  
APARTMENTS

SOCIAL  
AFFORDABLE  
HOUSING  
(10% of units  
in the scheme)

|     |            |                    |      |     |
|-----|------------|--------------------|------|-----|
| 02  | 2019 06 02 | ISSUE FOR PLANNING | NP   | CN  |
| 01  | 2019 02 29 | ISSUE FOR PLANNING | NP   | RS  |
| REV | DATE       | DESCRIPTION        | CHKD | DRW |

ISSUED FOR PLANNING

**Henry J Lyons**

Architecture + Interiors  
henryjlyons.com +353 1 888 3333 info@henryjlyons.com 51-54 Pearse Street  
Dublin D02 KA66

PROJECT  
**Spencer Place Development  
Company Limited**  
PROJECT  
**Spencer Place Residential City  
Block 2**

DATE 29/03/19  
SCALE: As indicated @A1  
DRAWN: BD  
CHECKED: NP  
MODEL FILE NAME: 950291-Spencer Place North-  
DRAWING

First Floor Plan  
Part V

H.J. JOB No.  
**950291** DRAWING NUMBER  
**P4-1111**

DRAWING STATUS: **S0 ISSUED FOR PLANNING** REVISION: **02**