


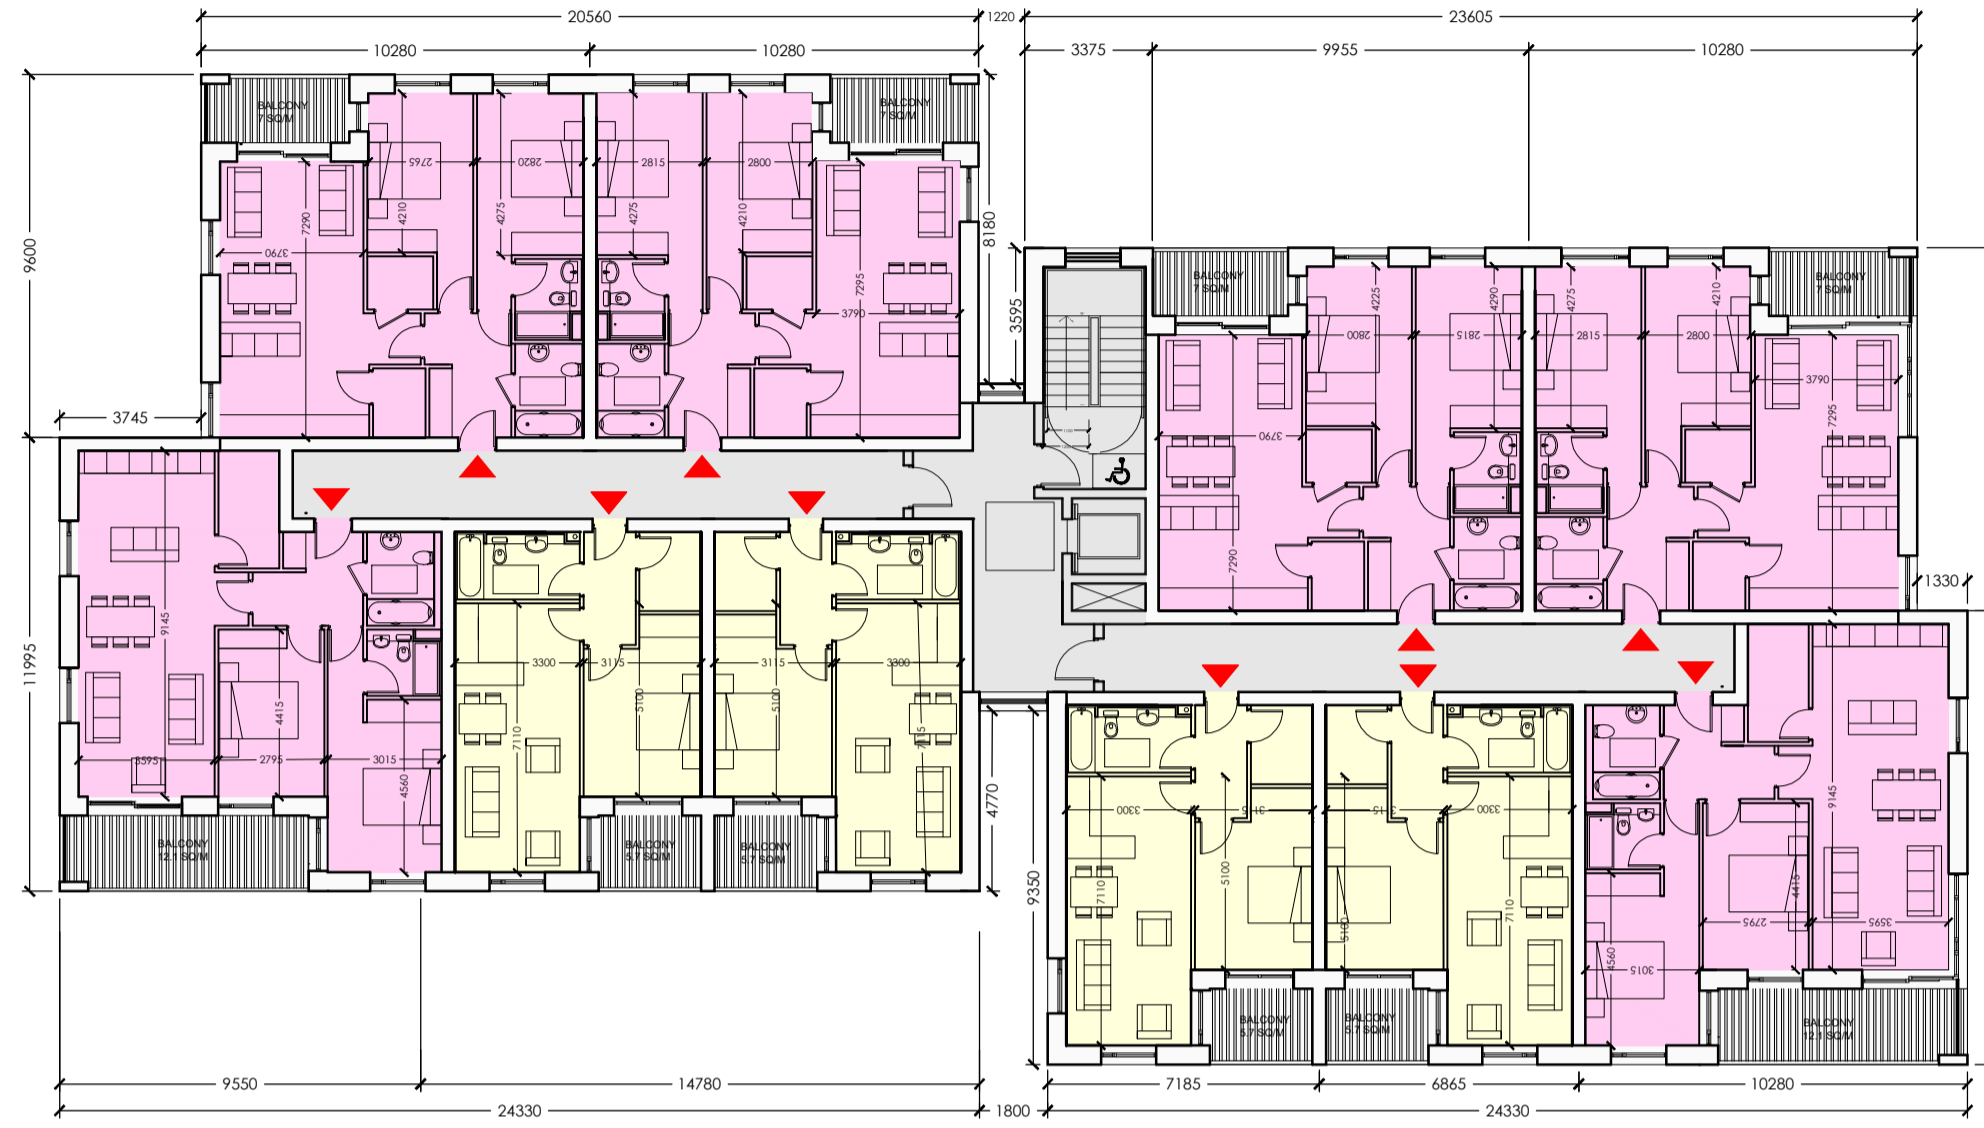

**GROUND LEVEL**  
Scale 1:200

**FIRST FLOOR**  
Scale 1:200



NOTE: - DO NOT SCALE, USE FIGURED DIMENSIONS ONLY  
- THIS DRAWING IS TO BE READ IN CONJUNCTION WITH ALL RELEVANT SPECIFICATIONS AND DRAWINGS.  
- ALL DIMENSIONS TO BE CHECKED ON SITE.  
- IN THE EVENT OF ANY DISCREPANCIES BETWEEN DRAWINGS THE CONTRACTOR IS TO INFORM THE ARCHITECT IMMEDIATELY.

REV.	DATE	DESCRIPTION	DRAWN	CHECKED	APPROVED
A	23.11.2018	CLONGRIFFIN SHOO	CG	PH	PH
P	23.07.2019	ISSUED FOR PLANNING	CG	PH	PH


- ALL DIMENSIONS IN MILLIMETERS
- WARDROBES SHOWN IN BEDROOM AREAS ARE NOT COUNTED TOWARD TOTAL STORAGE AREAS.
- FURNITURE AND FITTINGS SHOWN ARE INDICATIVE

FOR INFORMATION REGARDING LANDSCAPING REFERENCE:  
RONAN MCDIARMADA & ASSOCIATES LTD.

FOR INFORMATION REGARDING ENGINEERING REFERENCE:  
WATERMAN MOYLAN ENGINEERING CONSULTANTS.


INDICATES FINISHED FLOOR LEVEL

- LEGEND:**
- ONE BEDROOM APARTMENTS
  - TWO BEDROOM APARTMENTS
  - ANCILLARY FACILITIES FOR RESIDENTS
  - SITE BOUNDARY

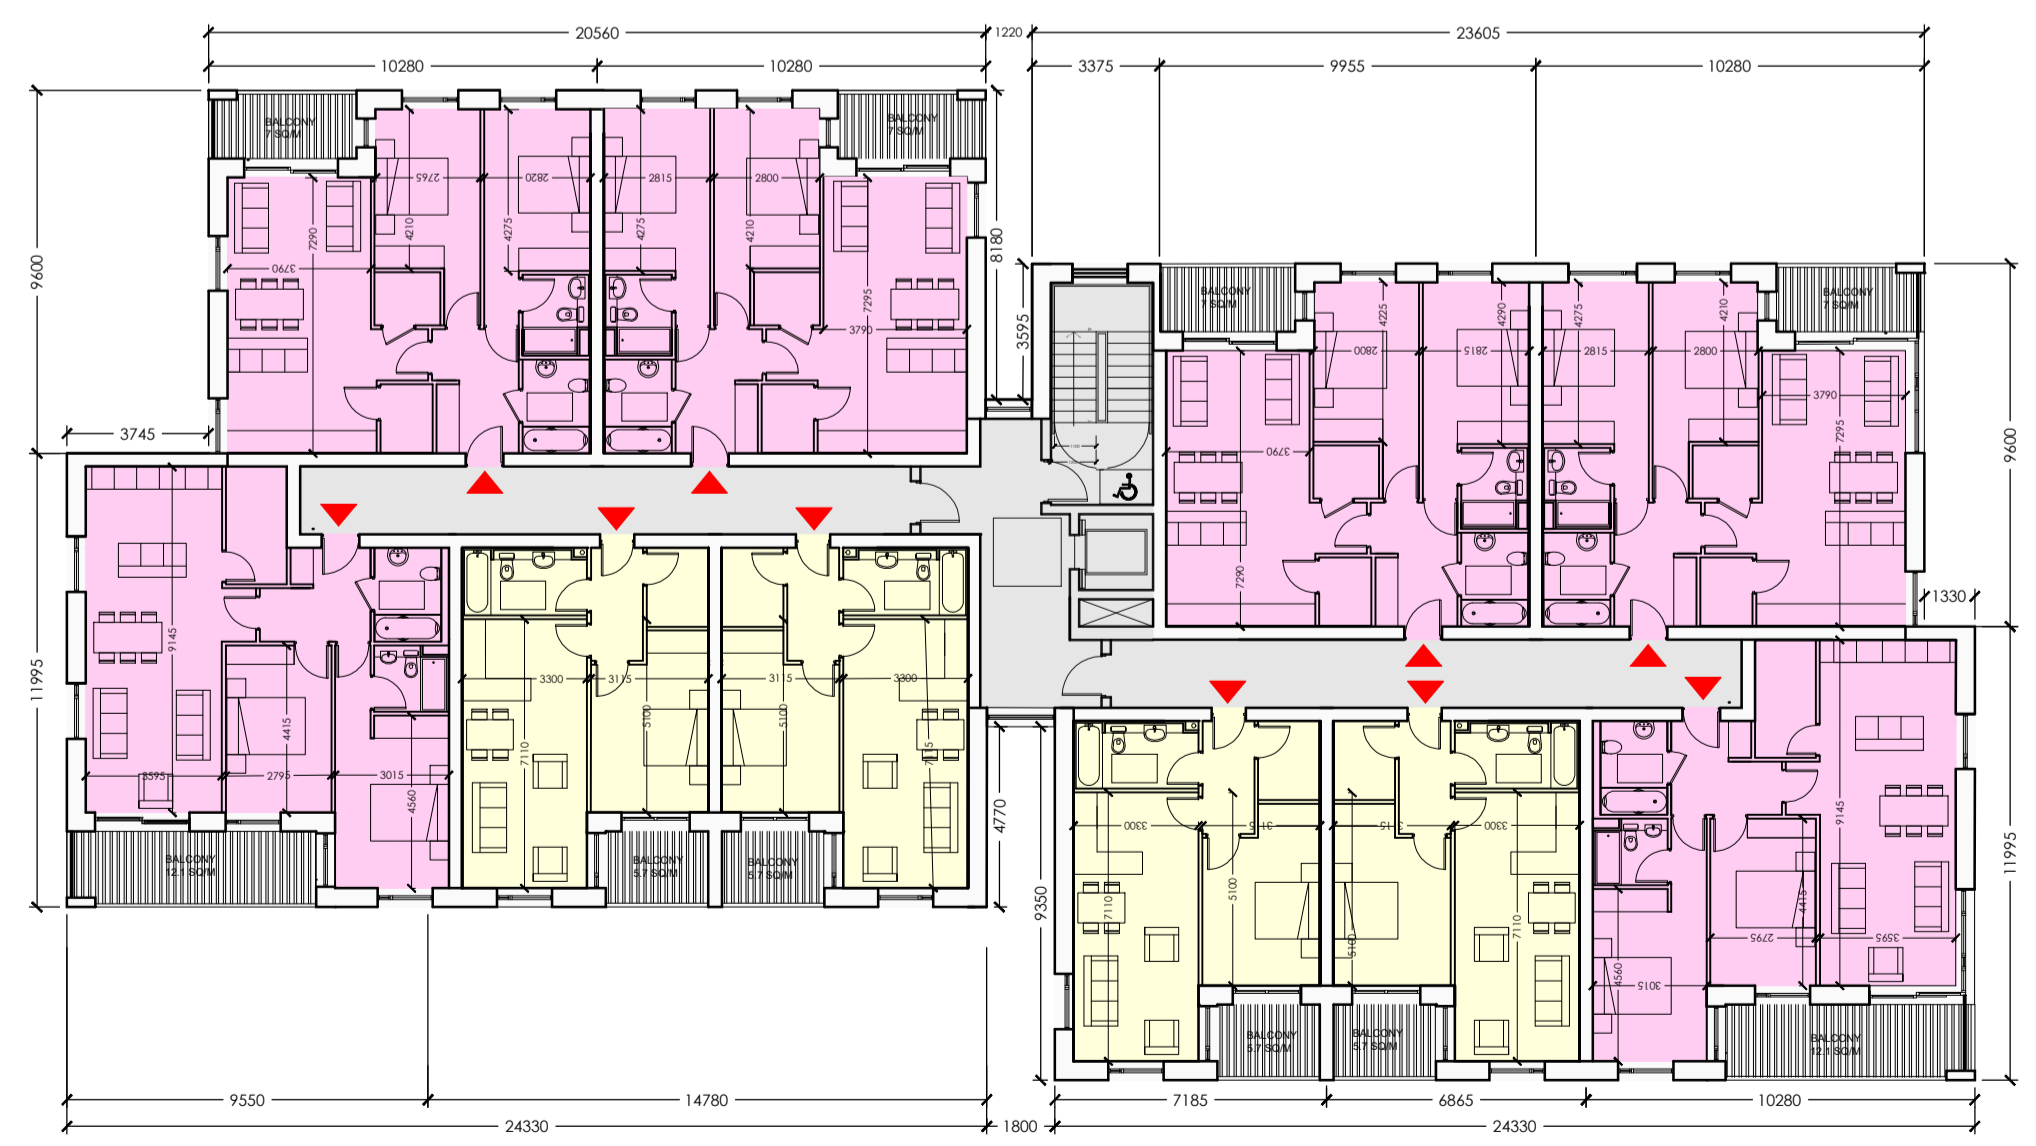

**SECOND FLOOR**  
Scale 1:200

**THIRD FLOOR**  
Scale 1:200

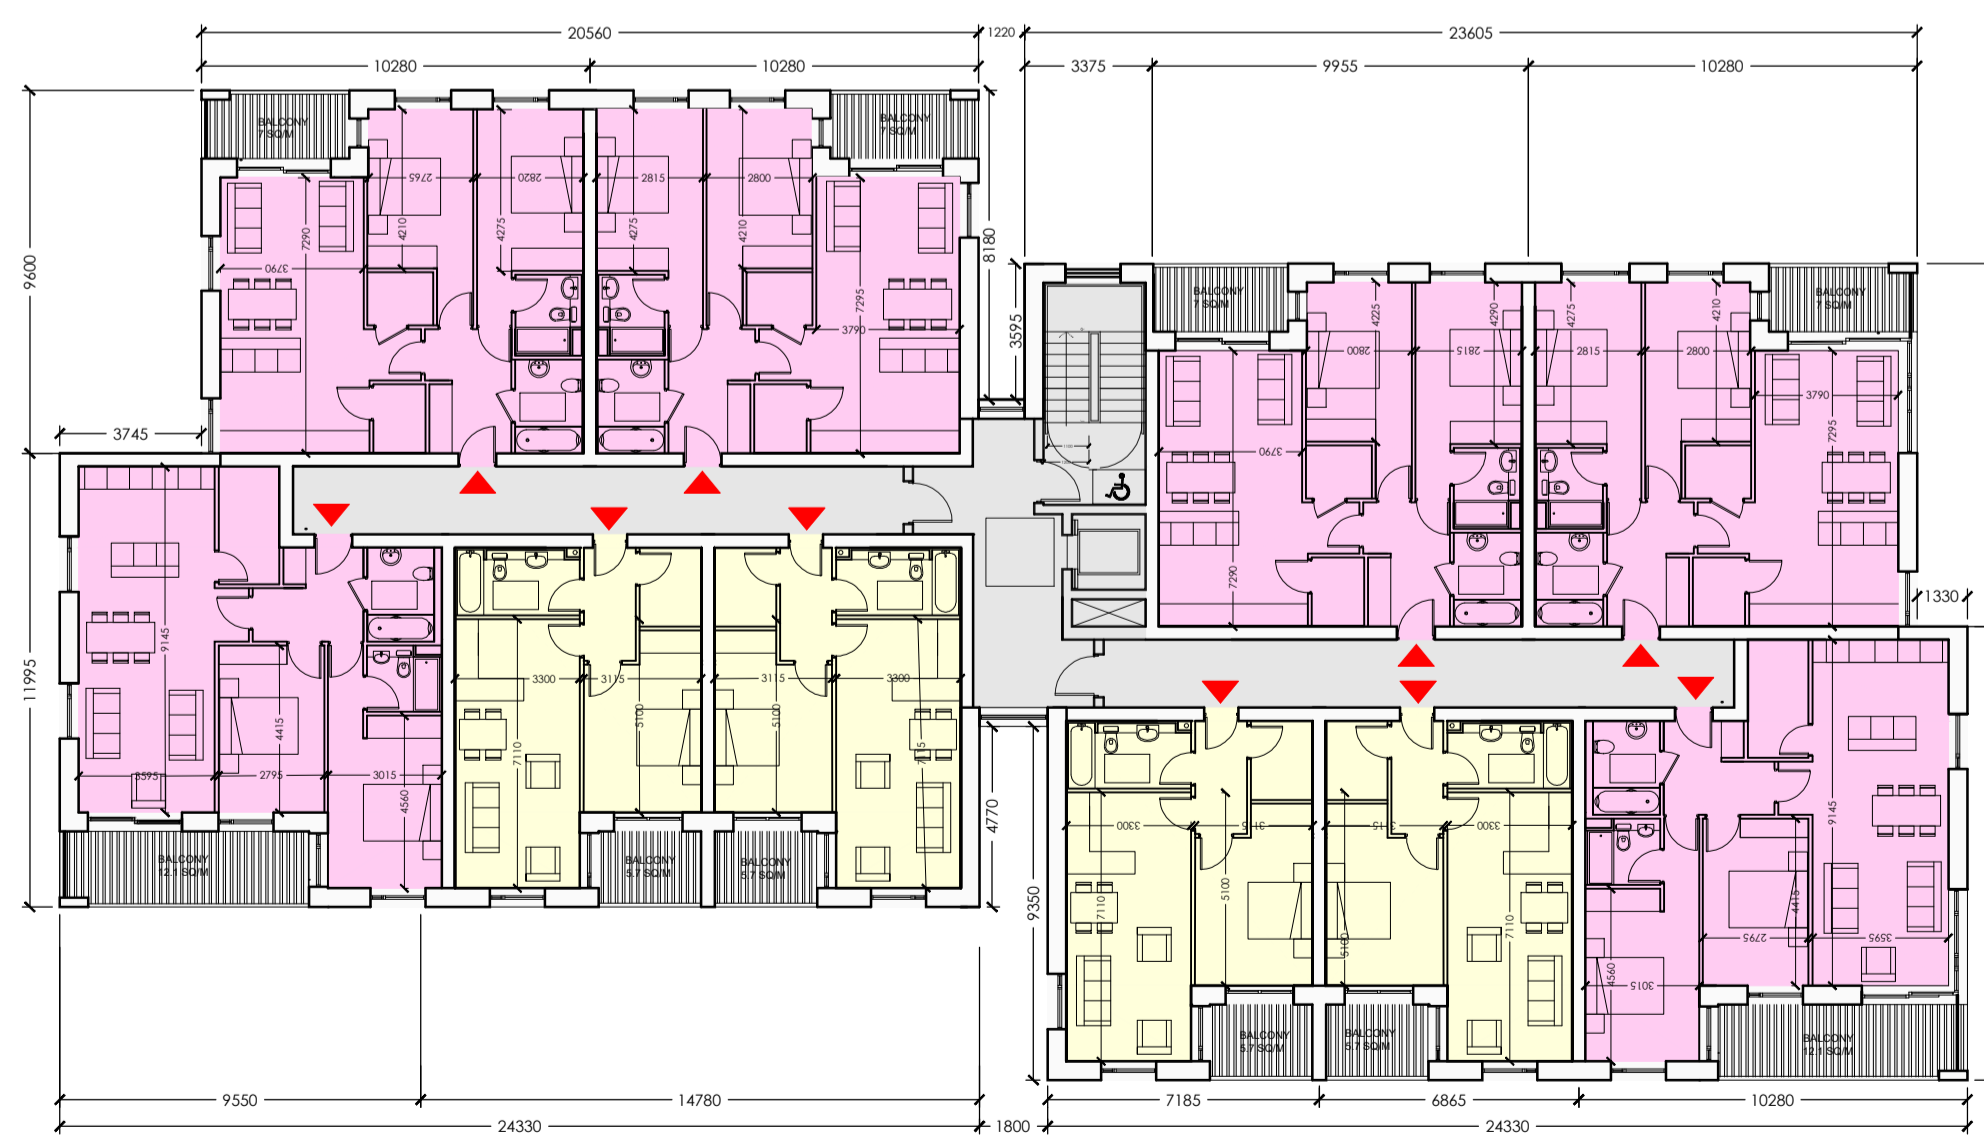

WILSON ARCHITECTURE  
O M M W

51 Patrick's Place, Wellington Rd., Cork t: 353-21-455255 e: info@wilsonarchitecture.ie  
36 Pembroke Rd, Dublin 4 t: 353-1-6601866 w: www.wilsonarchitecture.ie

BLOCK 25 CLONGRIFFIN DUBLIN 13		BLOCK 25 - GROUND - THIRD FLOOR PLAN	
SCALE 1:200 @ A1	DATE JULY 2019	DRAWN BY CG	CHECKED PH
		REVISION NO. P	DRAWING NO. 1825 - B25 - 200

© COPYRIGHT This drawing or design may not be reproduced without permission