

REV	DATE	DESCRIPTION	DRWN	CHKD	APPRD
A	23.11.2018	CLONGRIFIN SH001	PH	PH	PH
P	23.07.2019	ISSUED FOR PLANNING	PH	PH	PH


- ALL DIMENSIONS IN MILLIMETERS
 - WARDROBES SHOWN IN BEDROOM AREAS ARE NOT COUNTED TOWARD TOTAL STORAGE AREAS.
 - FURNITURE AND FITTINGS SHOWN ARE INDICATIVE
- FOR INFORMATION REGARDING LANDSCAPING REFERENCE:
RONAN MCDIARMADA & ASSOCIATES LTD.
- FOR INFORMATION REGARDING ENGINEERING REFERENCE:
WATERMAN MOYLAN ENGINEERING CONSULTANTS.

INDICATES FINISHED FLOOR LEVEL

LEGEND:

- ONE BEDROOM APARTMENTS
- TWO BEDROOM APARTMENTS
- ANCILLARY FACILITIES FOR RESIDENTS
- SITE BOUNDARY

- MATERIALS LEGEND**
- Brick type A Finish
 - Brick type B Finish
 - White External Plaster Render
 - Glazed Panel
 - Glazed Sliding Door
 - Insulated metal infill panels
 - Insulated metal panel doors
 - Powder coated metal parapets
 - Powder coated metal railings
 - Powder coated balcony fascia

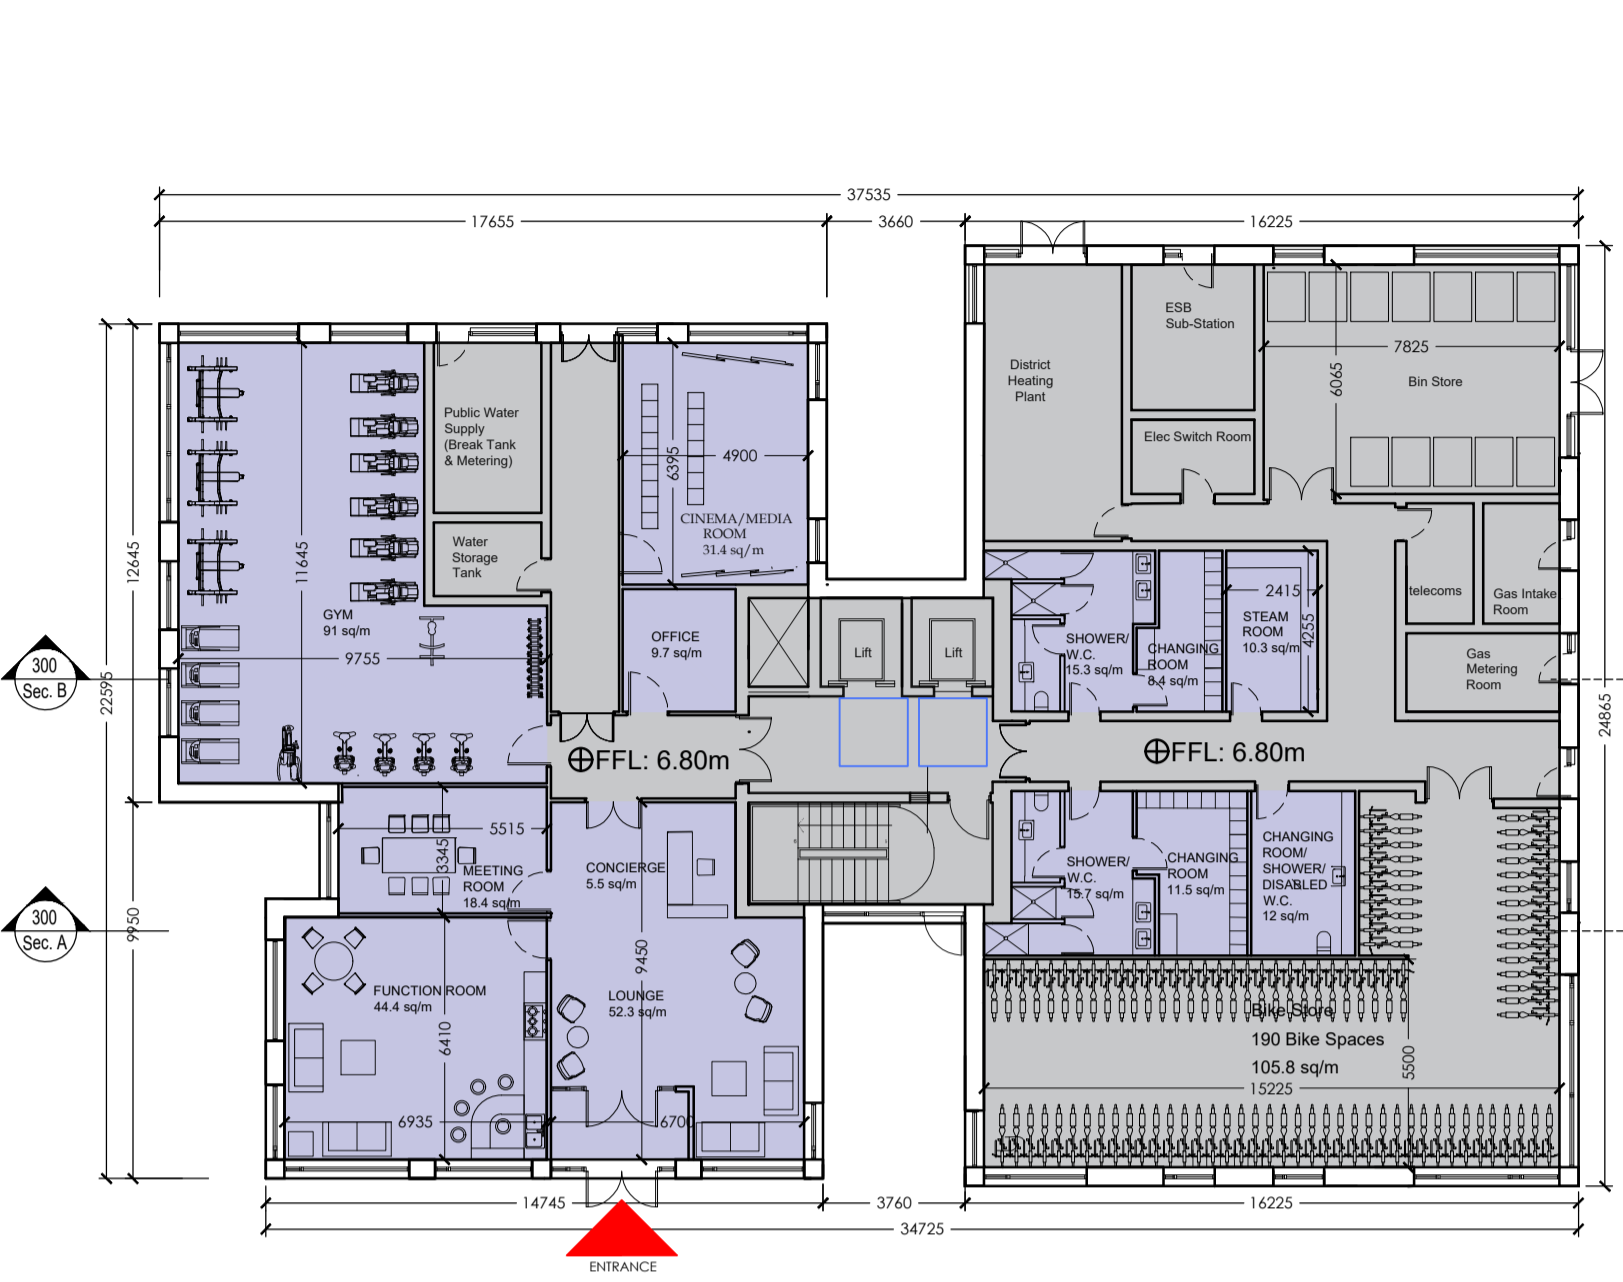


GROUND LEVEL
Scale 1:200




LEVEL 1
Scale 1:200




LEVEL 2
Scale 1:200

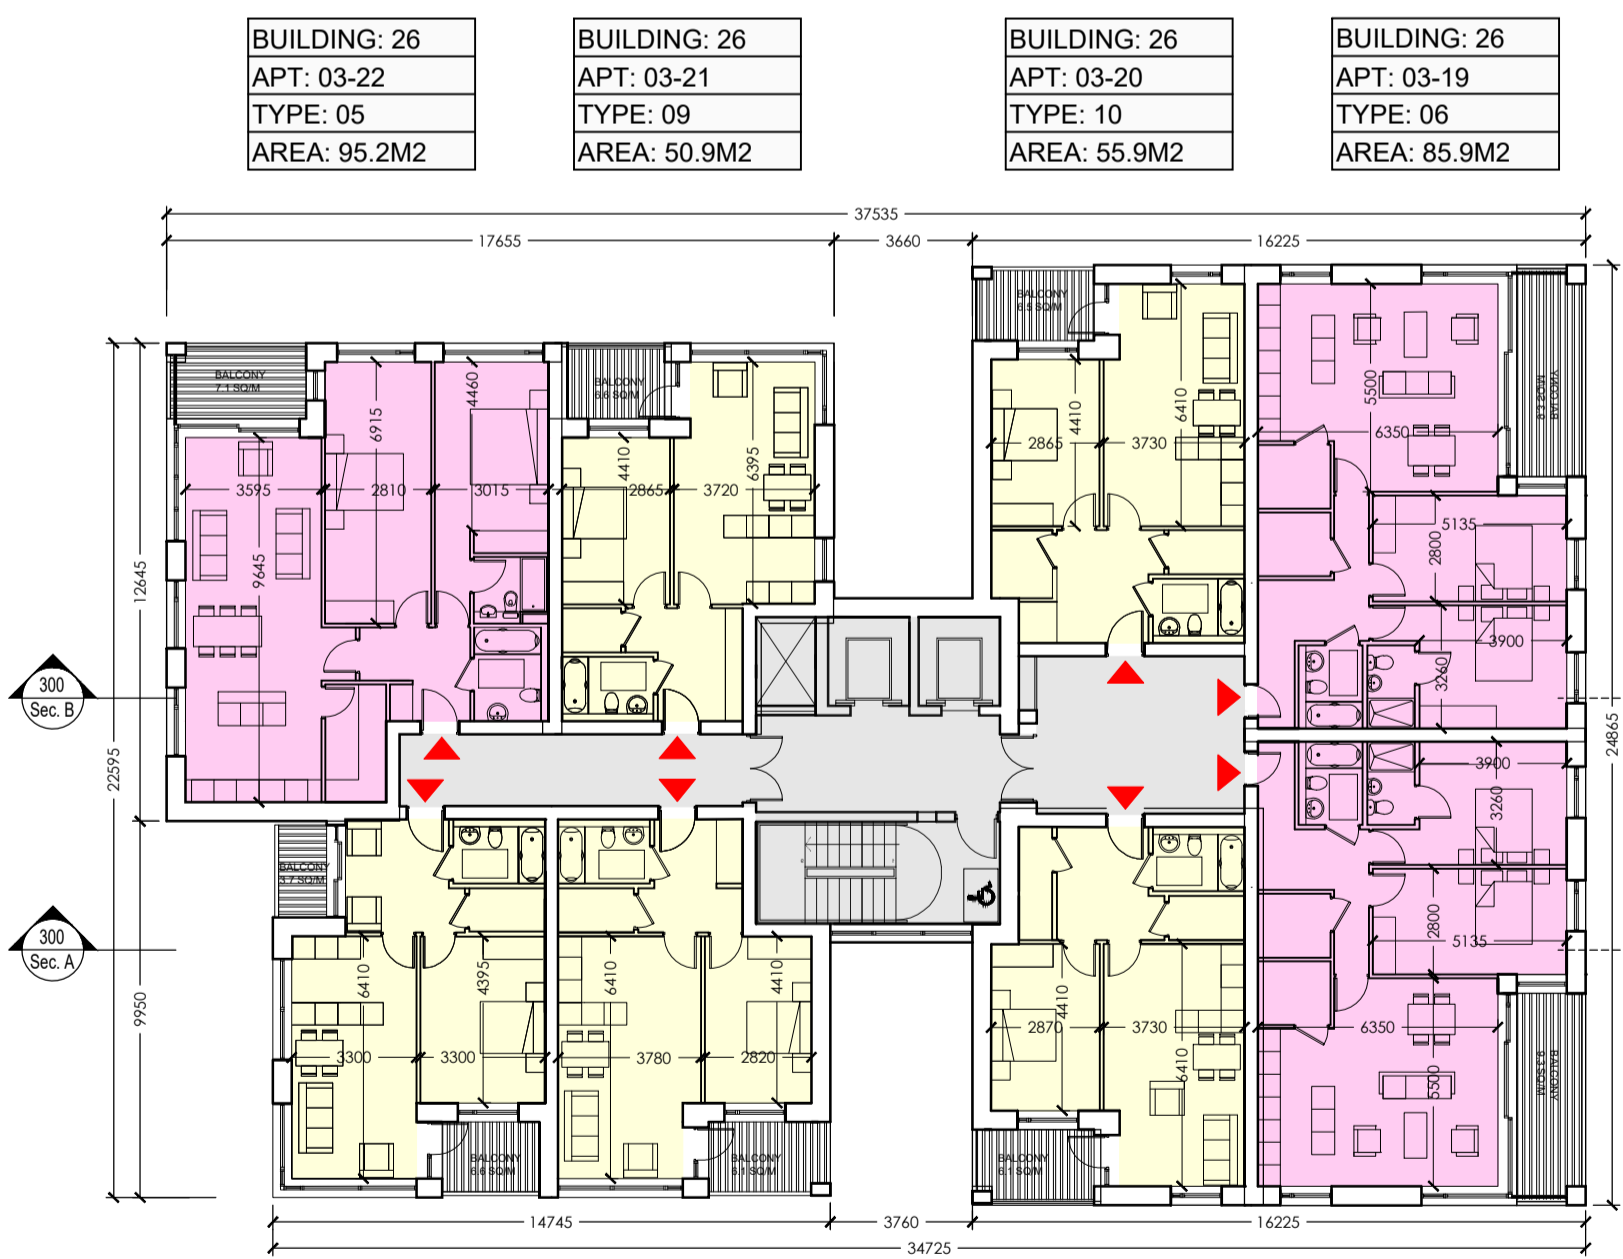

LEVEL 3
Scale 1:200

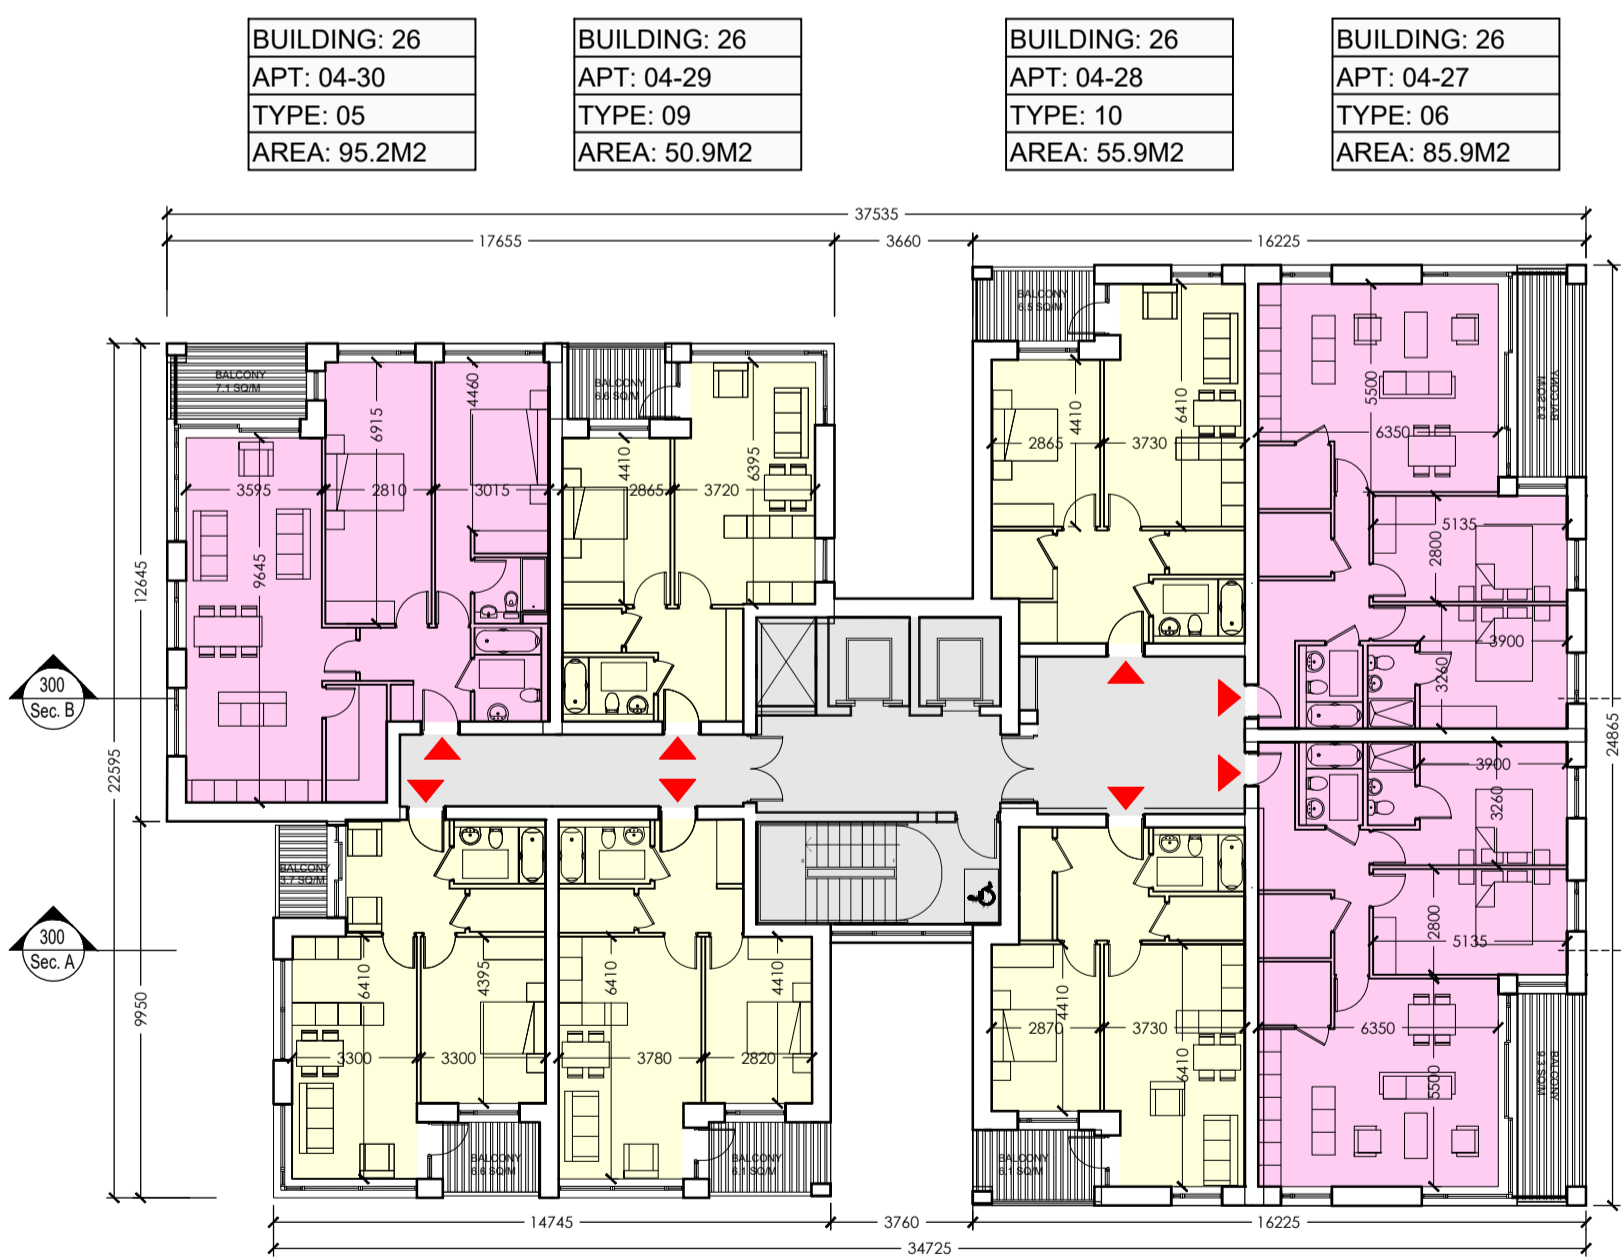

LEVEL 4
Scale 1:200

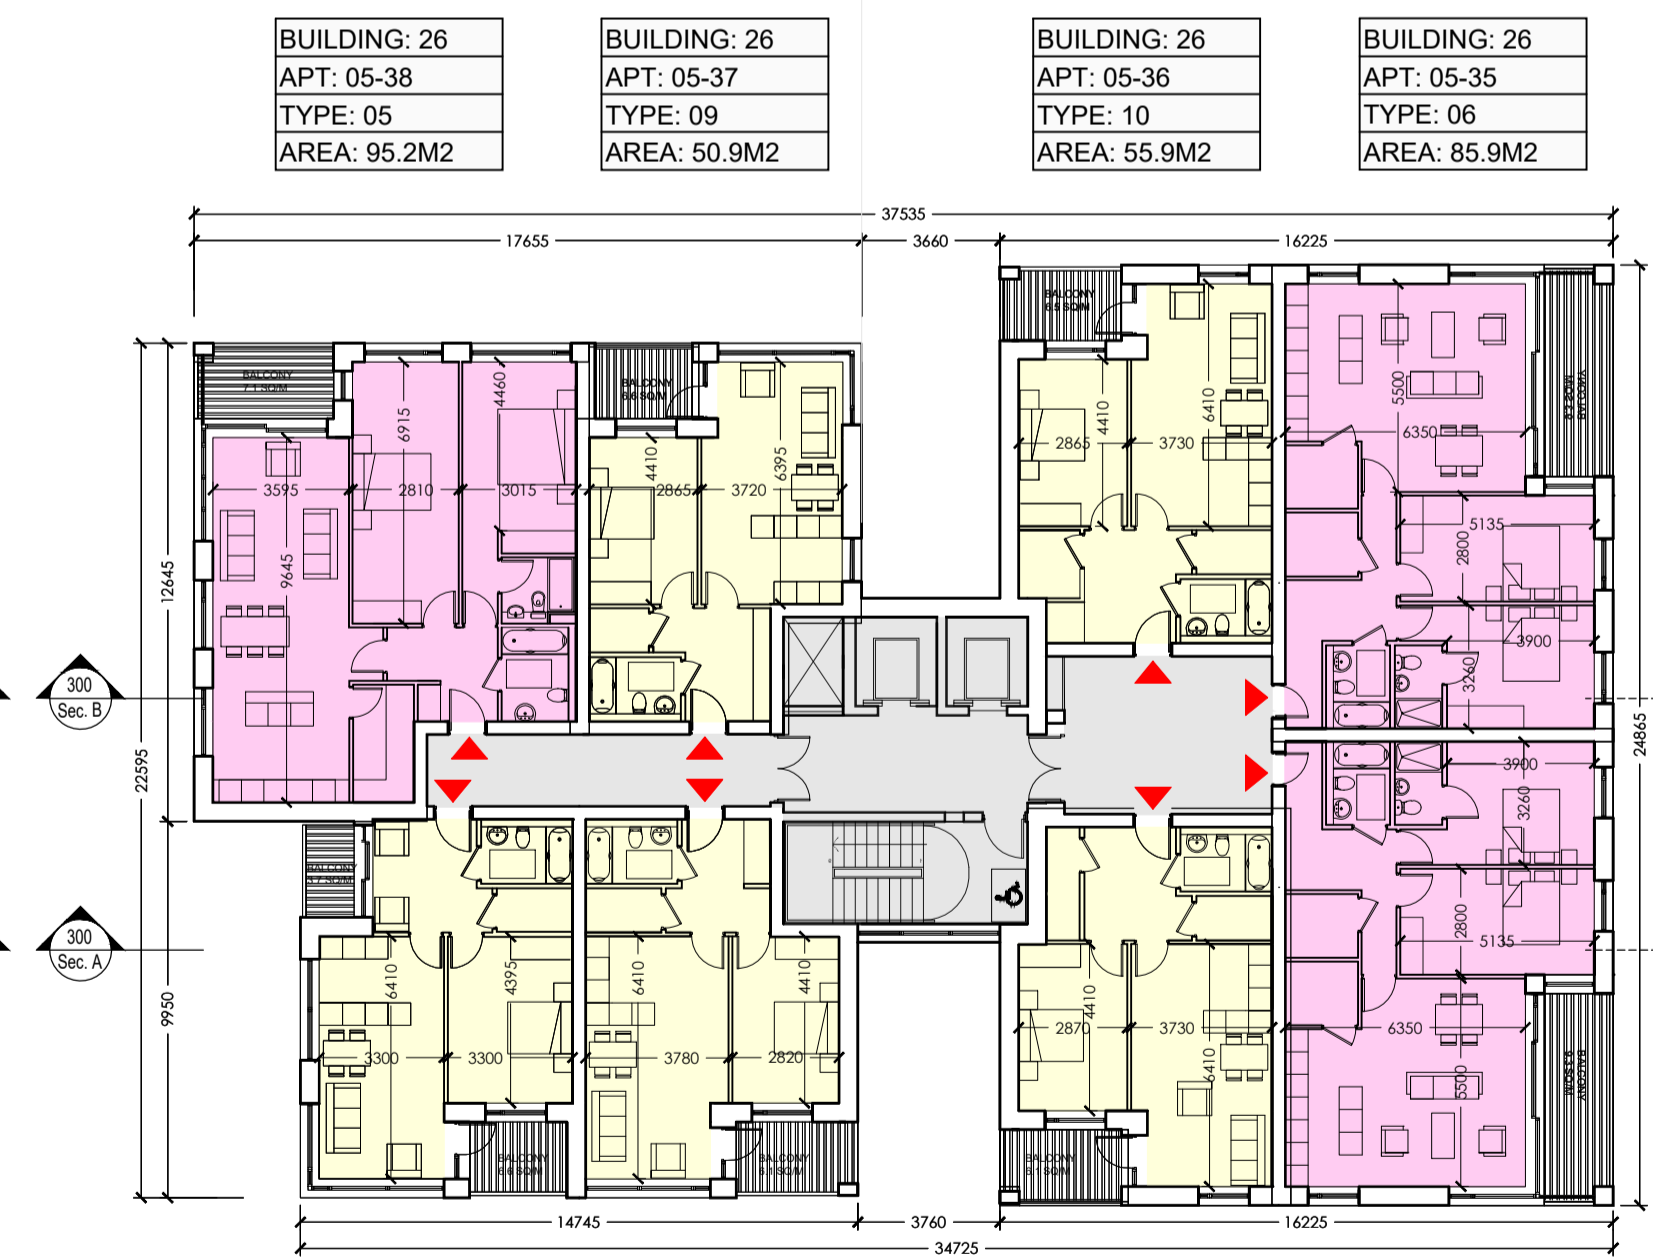

LEVEL 5
Scale 1:200

WILSON ARCHITECTURE
O M M W

St Patrick's Place, Wellington Rd., Cork
36 Pembroke Rd., Dublin 4

t: 353-21-4555255
t: 353-1-6601866

e: info@wilsonarchitecture.ie
w: www.wilsonarchitecture.ie

SCALE	DATE	DRAWN BY	CHECKED	REVISIONS	DRAWING NO.
1:200	A1	JULY 2019	PH	PH	P

BLOCK 26 - CLONGRIFIN DUBLIN 13
BLOCK 26 - FIFTH FLOOR PLAN
1825 - B26 - 200

© COPYRIGHT This drawing or design may not be reproduced without permission