


NORTH ELEVATION

Scale 1:200




SOUTH ELEVATION

Scale 1:200

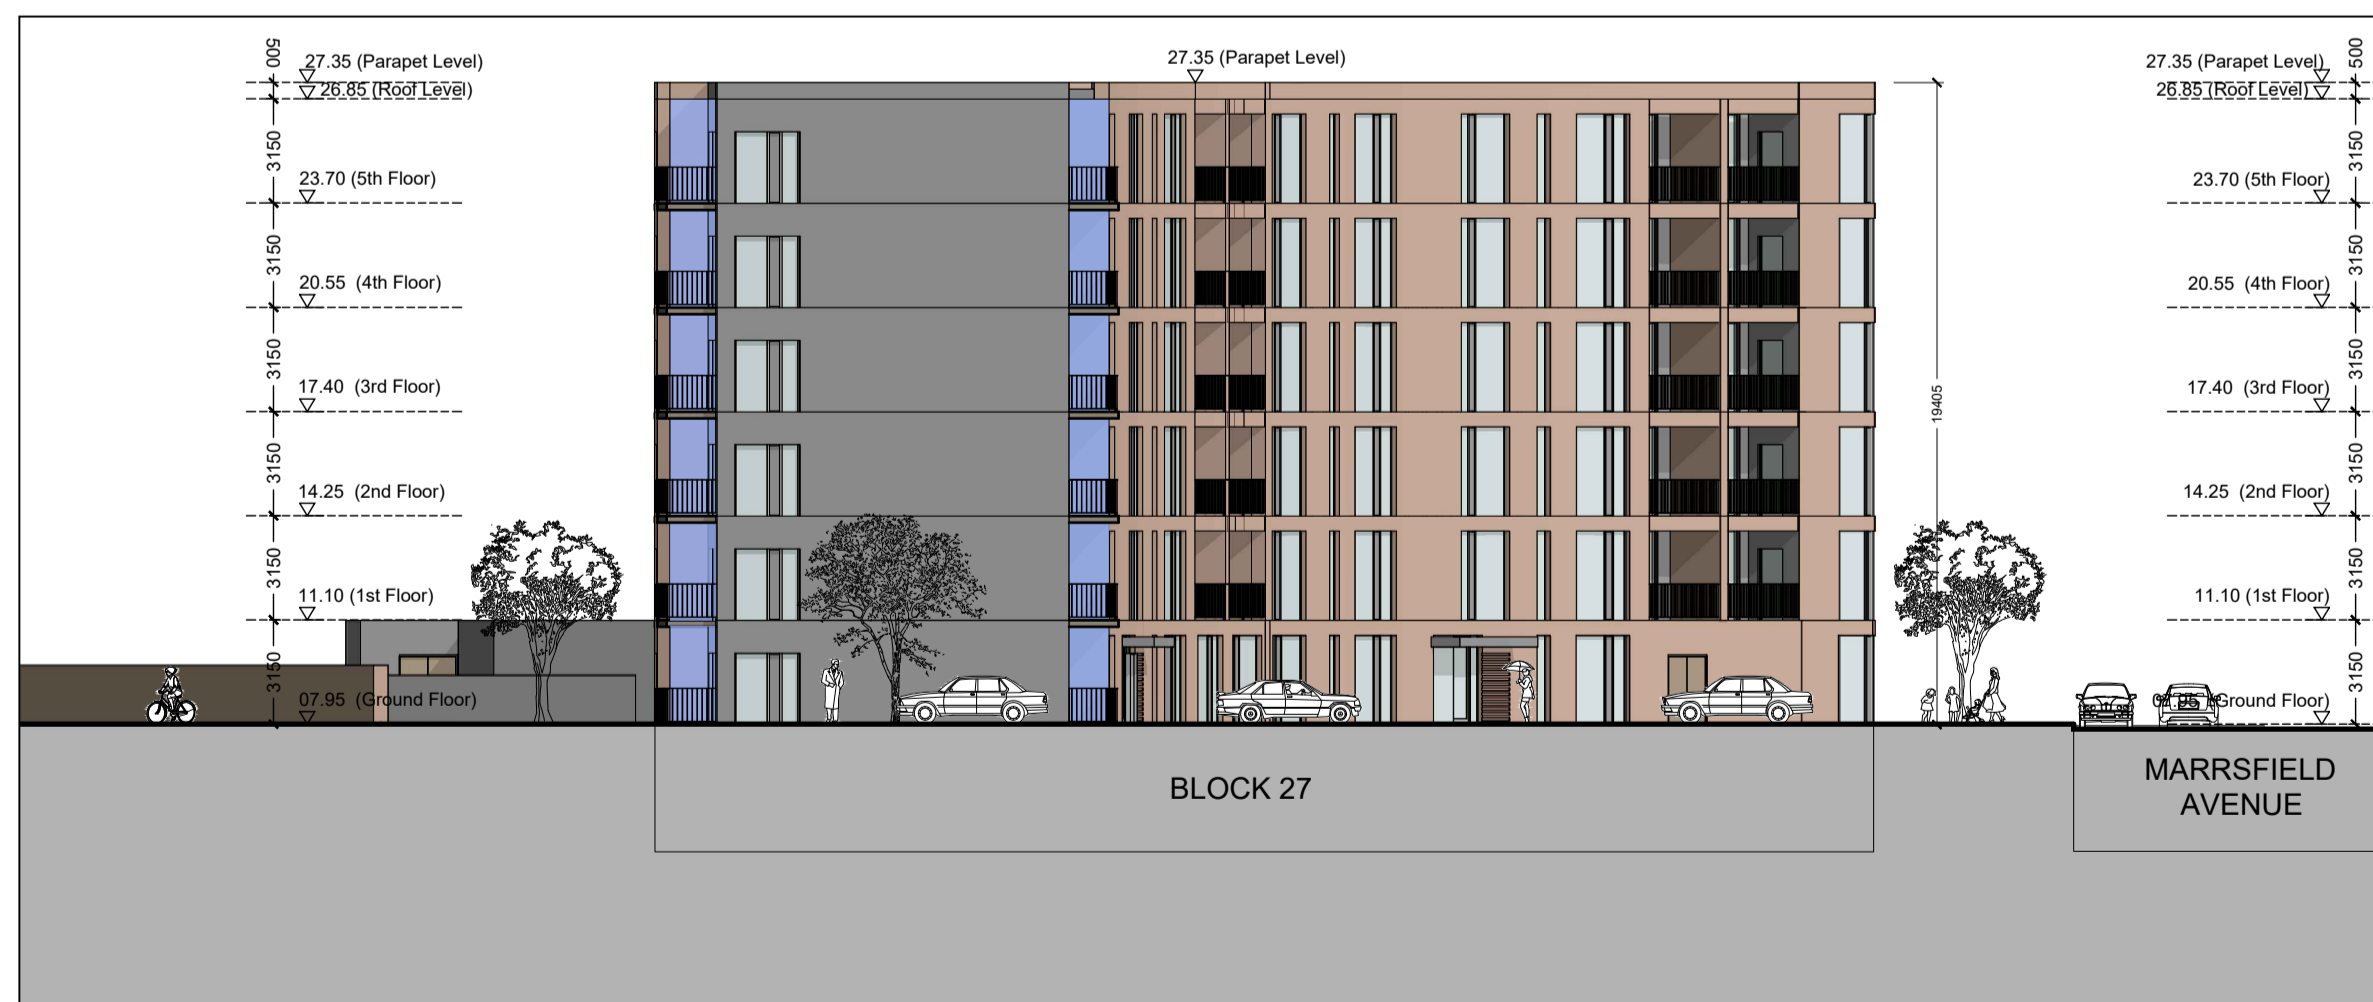

EAST ELEVATION

Scale 1:200

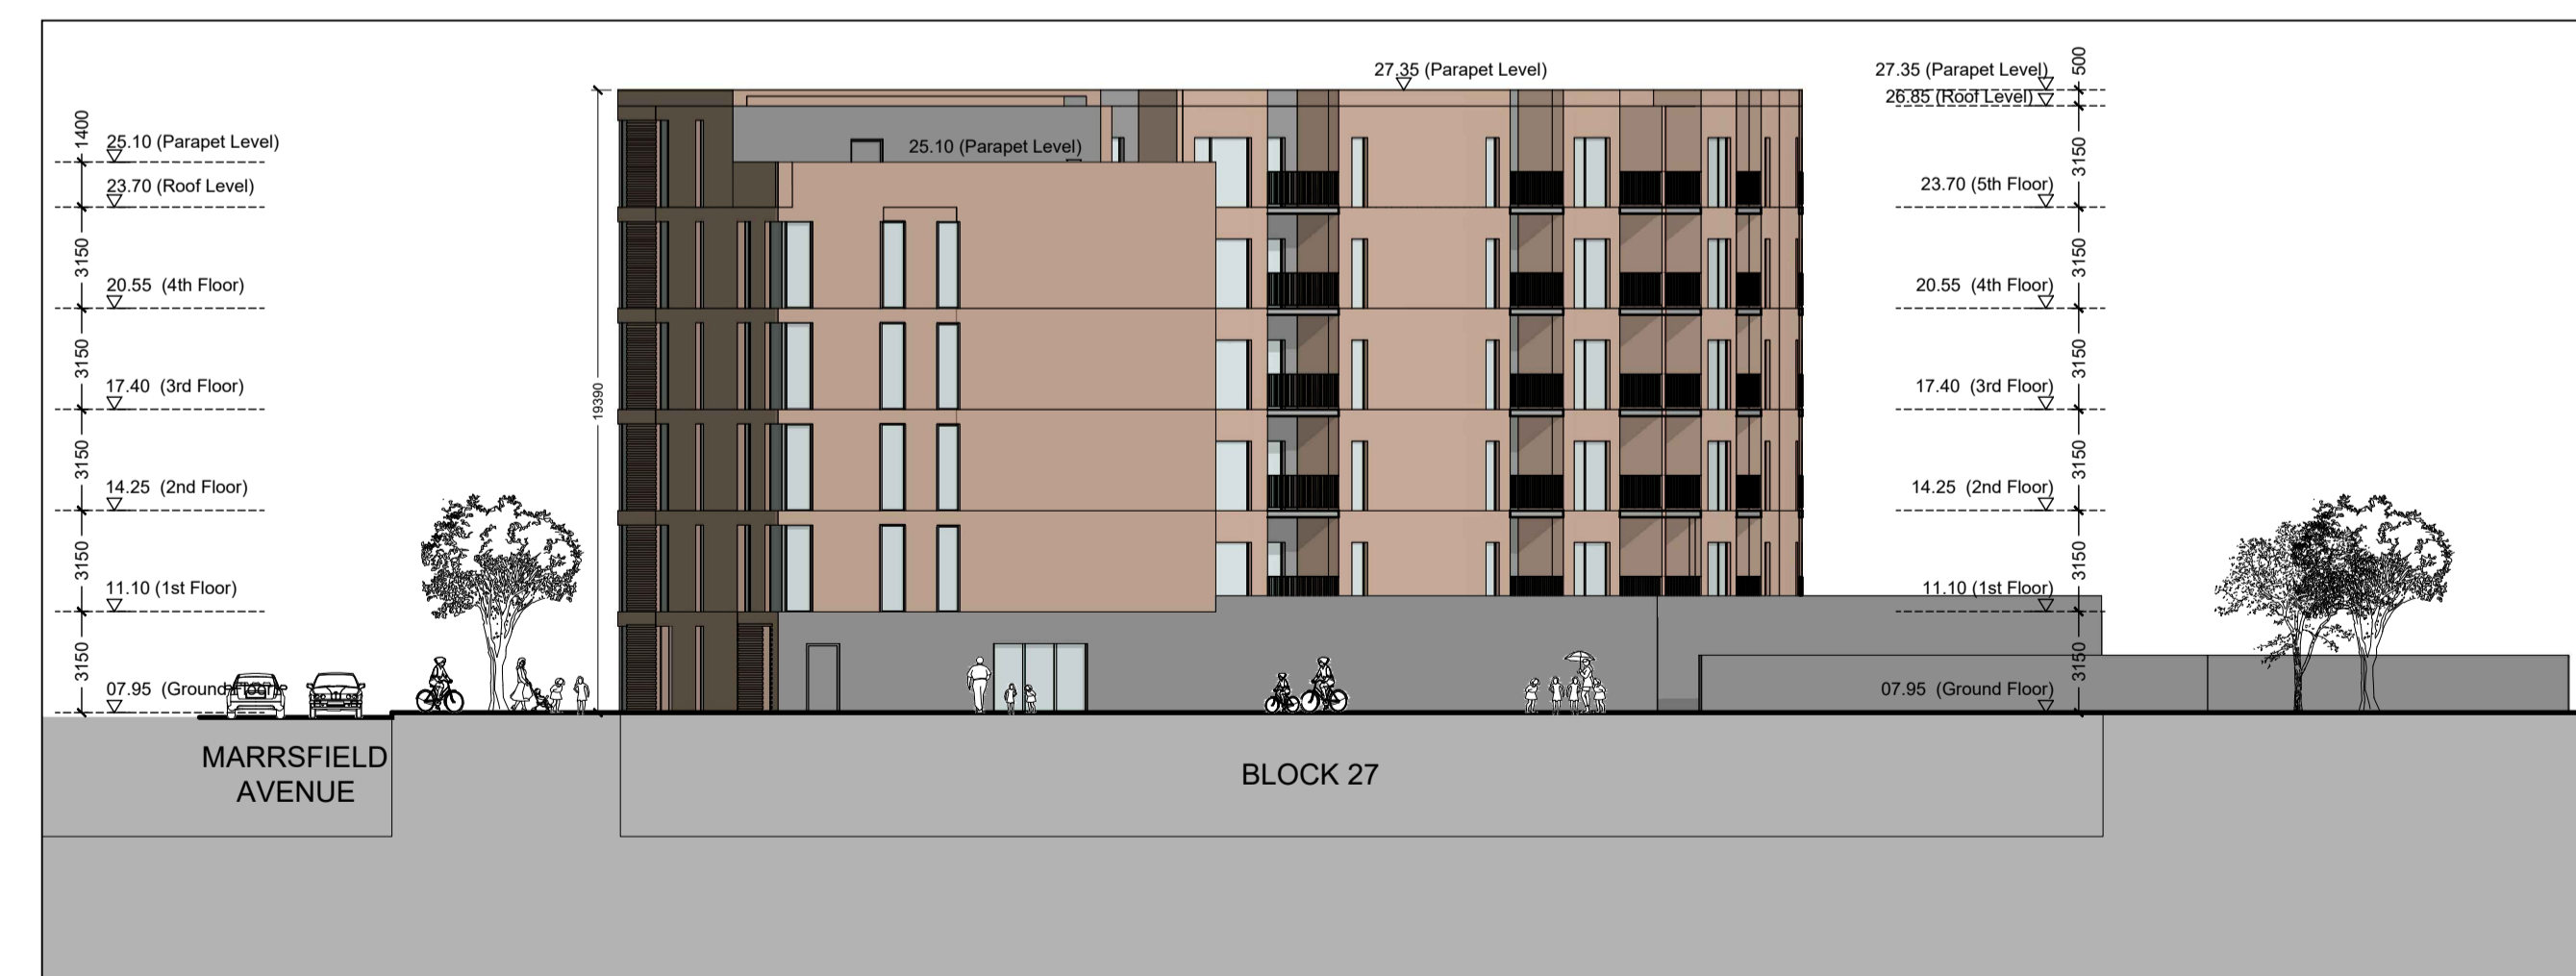

WEST ELEVATION

Scale 1:200

NOTE: - DO NOT SCALE. USE FIGURED DIMENSIONS ONLY.
 - THIS DRAWING IS TO BE READ IN CONJUNCTION WITH ALL RELEVANT SPECIFICATIONS AND DRAWINGS.
 - ALL DIMENSIONS TO BE CHECKED ON SITE.
 - IN THE EVENT OF ANY DISCREPANCIES BETWEEN DRAWINGS THE CONTRACTOR IS TO INFORM THE ARCHITECT IMMEDIATELY.

REV	DATE	DESCRIPTION	DRWN	CHKD	APPRD
A	23.11.2018	CLONGRIFFIN SHEET	CG	PH	PH
P	23.07.2019	ISSUED FOR PLANNING	PH	PH	PH

- ALL DIMENSIONS IN MILLIMETERS
 - WARDROBES SHOWN IN BEDROOM AREAS ARE NOT COUNTED TOWARD TOTAL STORAGE AREAS.
 - FURNITURE AND FITTINGS SHOWN ARE INDICATIVE
- FOR INFORMATION REGARDING LANDSCAPING REFERENCE: ROMAN MCDIARMADA & ASSOCIATES LTD.
- FOR INFORMATION REGARDING ENGINEERING REFERENCE: WATERMAN MOYLAN ENGINEERING CONSULTANTS.
- INDICATES FINISHED FLOOR LEVEL
- LEGEND:
- ONE BEDROOM APARTMENTS
 - TWO BEDROOM APARTMENTS - THREE PERSON
 - TWO BEDROOM APARTMENTS - FOUR PERSON
 - THREE BEDROOM APARTMENTS
 - ANCILLARY FACILITIES FOR RESIDENTS
 - CHILDCARE FACILITIES
 - SITE BOUNDARY
 - WIND SCREEN

- MATERIALS LEGEND**
- Brick type A Finish
 - Brick type B Finish
 - White External Plaster Render
 - Glazed Panel
 - Glazed Sliding Door
 - Insulated metal infill panels
 - Insulated metal panel doors
 - Powder coated metal parapets
 - Powder coated metal railings
 - Powder coated balcony fascia

WILSON ARCHITECTURE
 OMMW
 St Patrick's Place, Wellington Rd., Cork
 36 Pembroke Rd., Dublin 4
 t: 353-21-4555255 e: info@wilsonarchitecture.ie
 t: 353-1-6601866 w: www.wilsonarchitecture.ie

BLOCK 27 - ELEVATIONS				
SCALE	DATE	DRAWN BY	CHECKED	REVISION
1:200@A1	JULY 2019	CG	PH	P 1825 - B27 - 400

© COPYRIGHT This drawing or design may not be reproduced without permission