

- ALL DIMENSIONS IN MILLIMETERS
- WARDROBES SHOWN IN BEDROOM AREAS ARE NOT COUNTED TOWARD TOTAL STORAGE AREAS.
- FURNITURE AND FITINGS SHOWN ARE INDICATIVE

FOR INFORMATION REGARDING LANDSCAPING REFERENCE:
RONAN MCDIARMADA & ASSOCIATES LTD.

FOR INFORMATION REGARDING ENGINEERING REFERENCE:
WATERMAN MOYLAN ENGINEERING CONSULTANTS.

INDICATES FINISHED FLOOR LEVEL


- LEGEND:**
- ONE BEDROOM APARTMENTS
 - TWO BEDROOM APARTMENTS
 - ANCILLARY FACILITIES FOR RESIDENTS
 - SITE BOUNDARY

MATERIALS LEGEND

- Brick type A Finish
- Brick type B Finish
- White External Plaster Render
- Glazed Panel
- Glazed Sliding Door
- Insulated metal infill panels
- Insulated metal panel doors
- Powder coated metal parapets
- Powder coated metal railings
- Powder coated balcony fascia

NOTE: DO NOT SCALE. USE FIGURED DIMENSIONS ONLY.
THIS DRAWING IS TO BE READ IN CONJUNCTION WITH ALL RELEVANT SPECIFICATIONS AND DRAWINGS.
ALL DIMENSIONS TO BE CHECKED ON SITE.
IN THE EVENT OF ANY DISCREPANCIES BETWEEN DRAWINGS THE CONTRACTOR IS TO INFORM THE ARCHITECT IMMEDIATELY.

REV	DATE	DESCRIPTION	DRWN	CHKD	APPD
A	23.11.2018	CLONGRIFFIN SHEDD	BH	PH	PH
P	23.07.19	ISSUED FOR PLANNING	BH	PH	PH

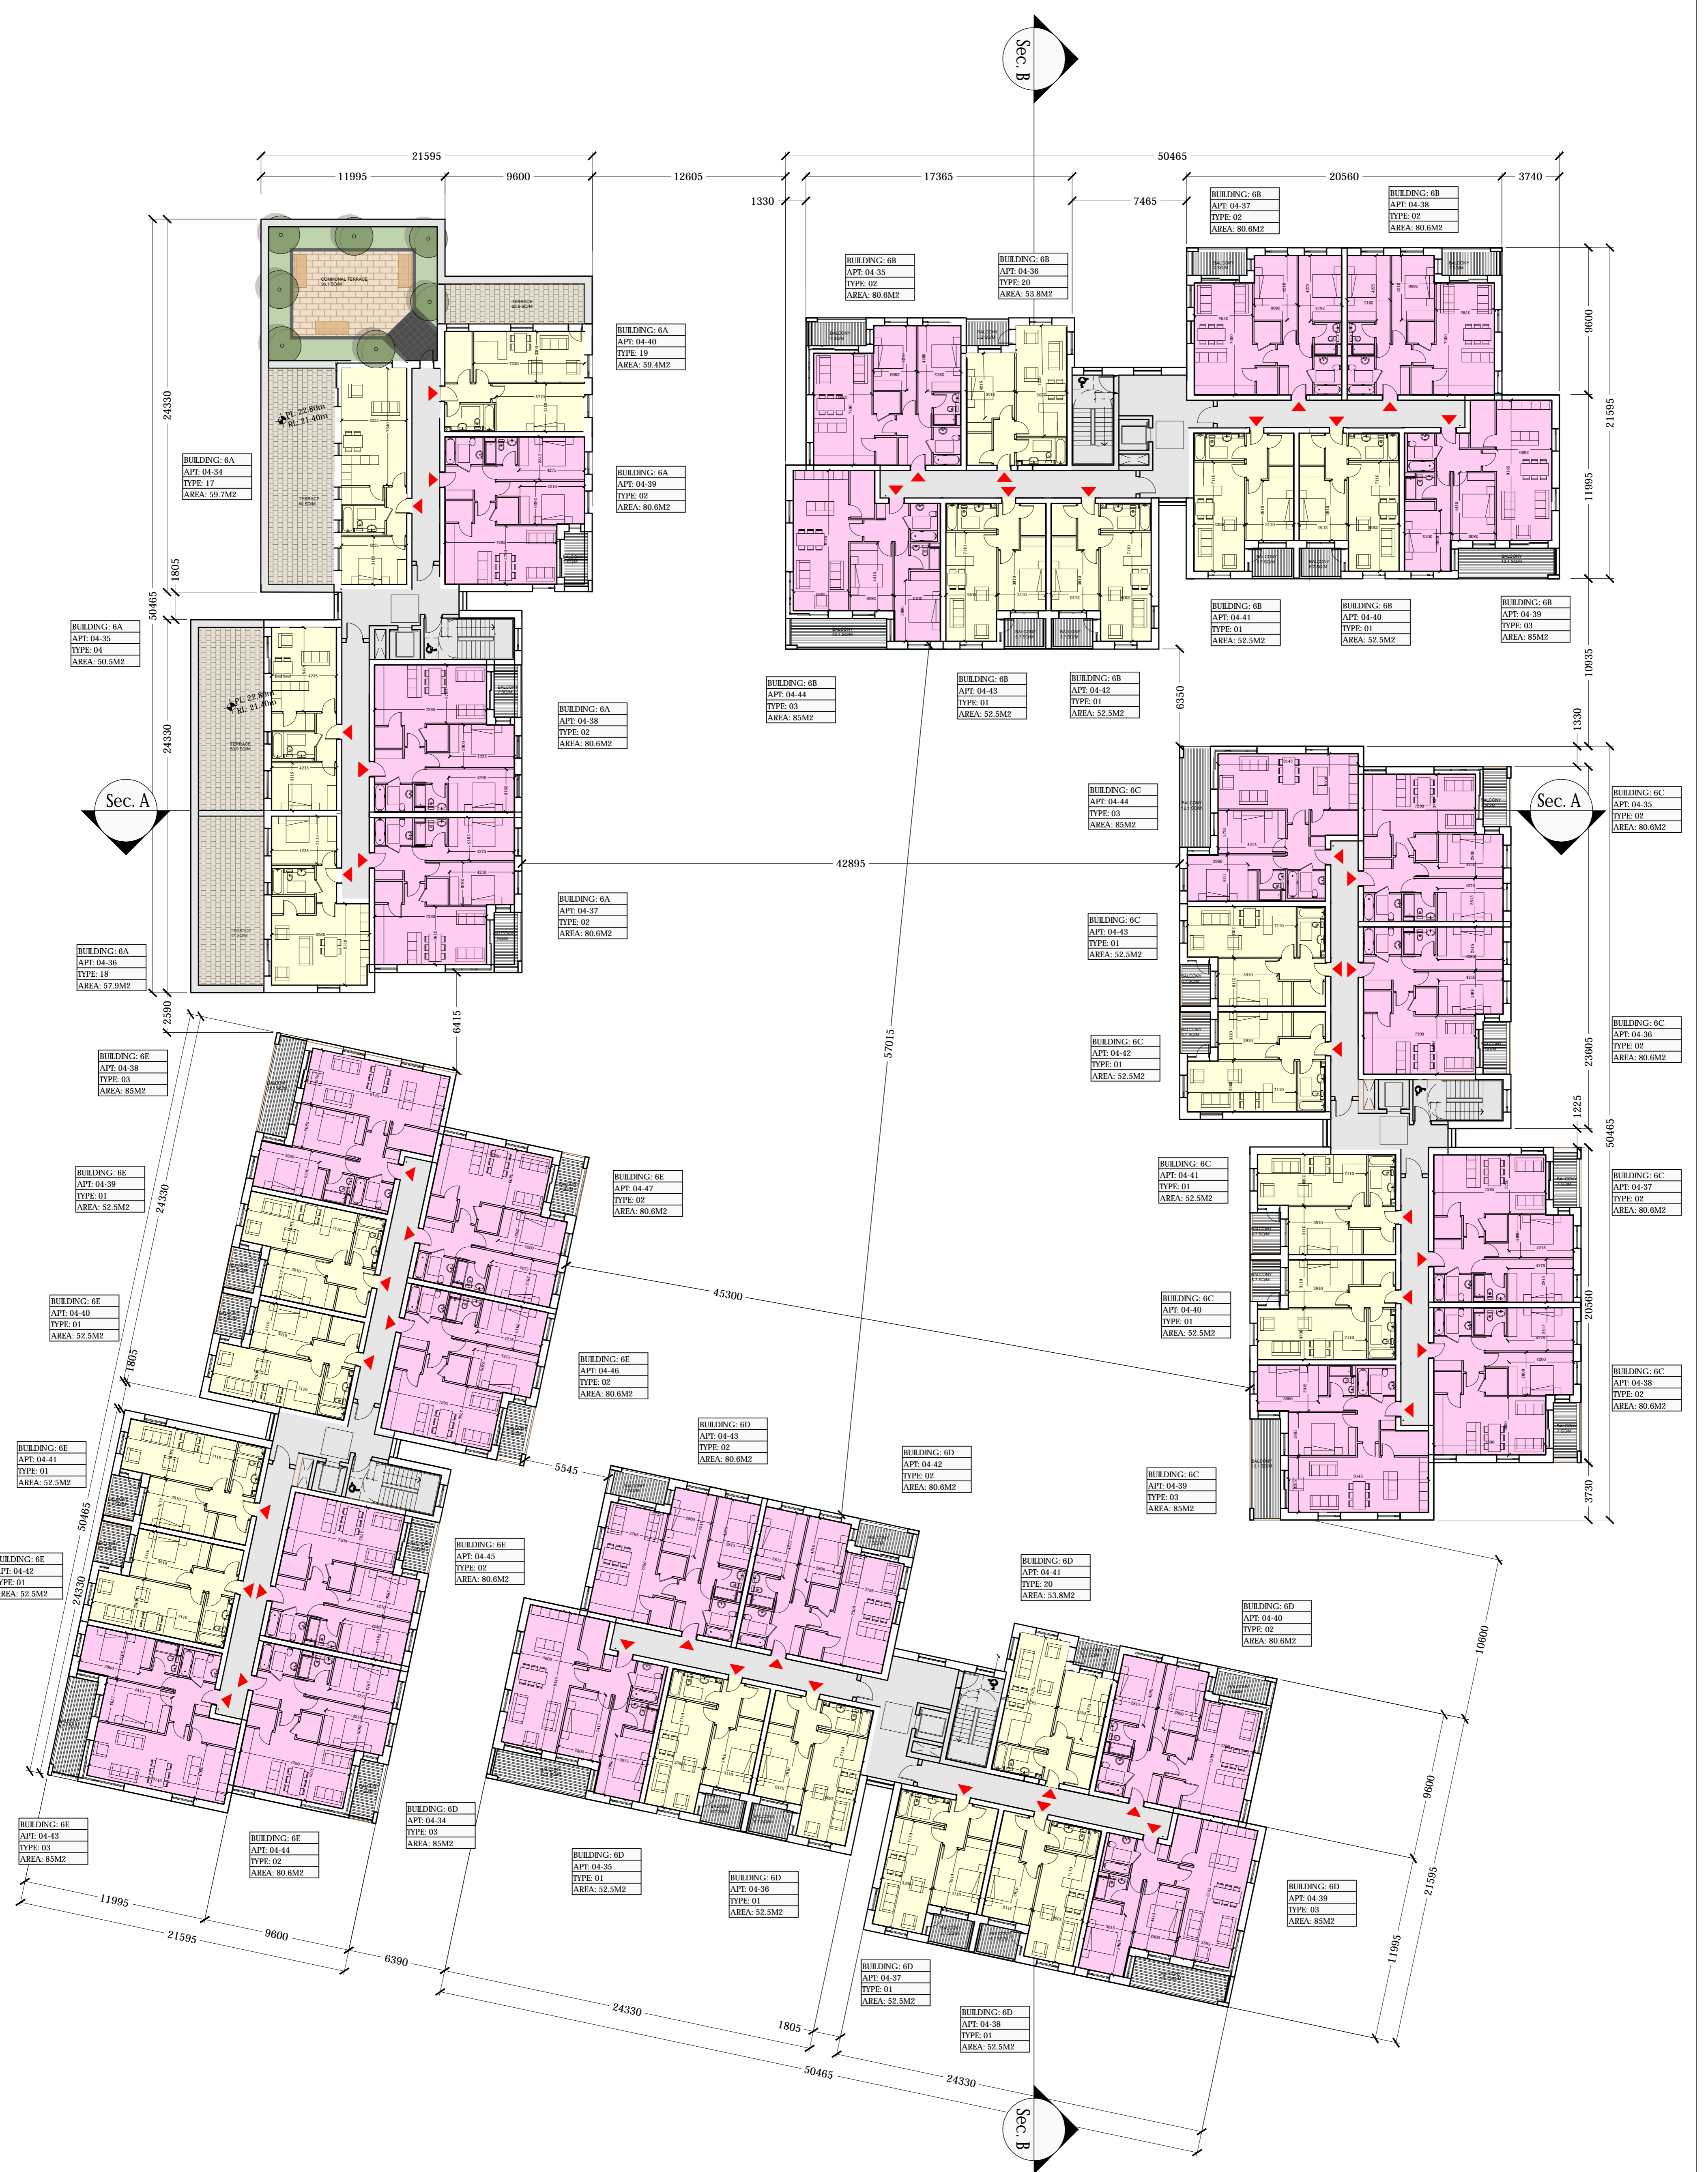

WILSON ARCHITECTURE



St Patrick's Place, Wellington Rd., Cork t: 353-21-455255 e: info@wilsonarchitecture.ie
36 Pembroke Rd., Dublin 4 t: 353-1-6601866 w: www.wilsonianarchitecture.ie

FOURTH FLOOR
Scale 1:200

BLOCK 6 CLONGRIFFIN DUBLIN 13		BLOCK 06 - FOURTH FLOOR PLAN	
SCALE	DATE	DRAWN BY	CHECKED
1:200@A1	JULY 19	PH	PH
		REVISION/NO.	DESCRIPTION
		P	1825 - B06 - 204

© COPYRIGHT This drawing or design may not be reproduced without permission