

1. ALL DIMENSIONS IN MILLIMETERS
2. WARDROBES SHOWN IN BEDROOM AREAS ARE NOT COUNTED TOWARD TOTAL STORAGE AREAS.
3. FURNITURE AND FITTINGS SHOWN ARE INDICATIVE

FOR INFORMATION REGARDING LANDSCAPING REFERENCE:
RONAN MCDIARMADA & ASSOCIATES LTD.

FOR INFORMATION REGARDING ENGINEERING REFERENCE:
WATERMAN MOYLAN ENGINEERING CONSULTANTS.

INDICATES FINISHED FLOOR LEVEL

- LEGEND:**
- ONE BEDROOM APARTMENTS
 - TWO BEDROOM APARTMENTS
 - ANCILLARY FACILITIES FOR RESIDENTS
 - SITE BOUNDARY


MATERIALS LEGEND

- 1 Brick type A Finish
- 2 Brick type B Finish
- 3 White External Plaster Render
- 4 Glazed Panel
- 5 Glazed Sliding Door
- 6 Insulated metal infill panels
- 7 Insulated metal panel doors
- 8 Powder coated metal parapets
- 9 Powder coated metal railings
- 10 Powder coated balcony fascia

NOTE:

- DO NOT SCALE. USE FIGURED DIMENSIONS ONLY.
- THIS DRAWING IS TO BE READ IN CONJUNCTION WITH ALL RELEVANT SPECIFICATIONS AND DRAWINGS.
- ALL DIMENSIONS TO BE CHECKED ON SITE.
- IN THE EVENT OF ANY DISCREPANCIES BETWEEN DRAWINGS THE CONTRACTOR IS TO INFORM THE ARCHITECT IMMEDIATELY.

REV	DATE	DESCRIPTION	DRWN	CHKD	APPRD
A	23.11.2018	CLONGRIFFIN SHED01	PH	PH	PH
P	23.07.2019	ISSUED FOR PLANNING	PH	PH	PH

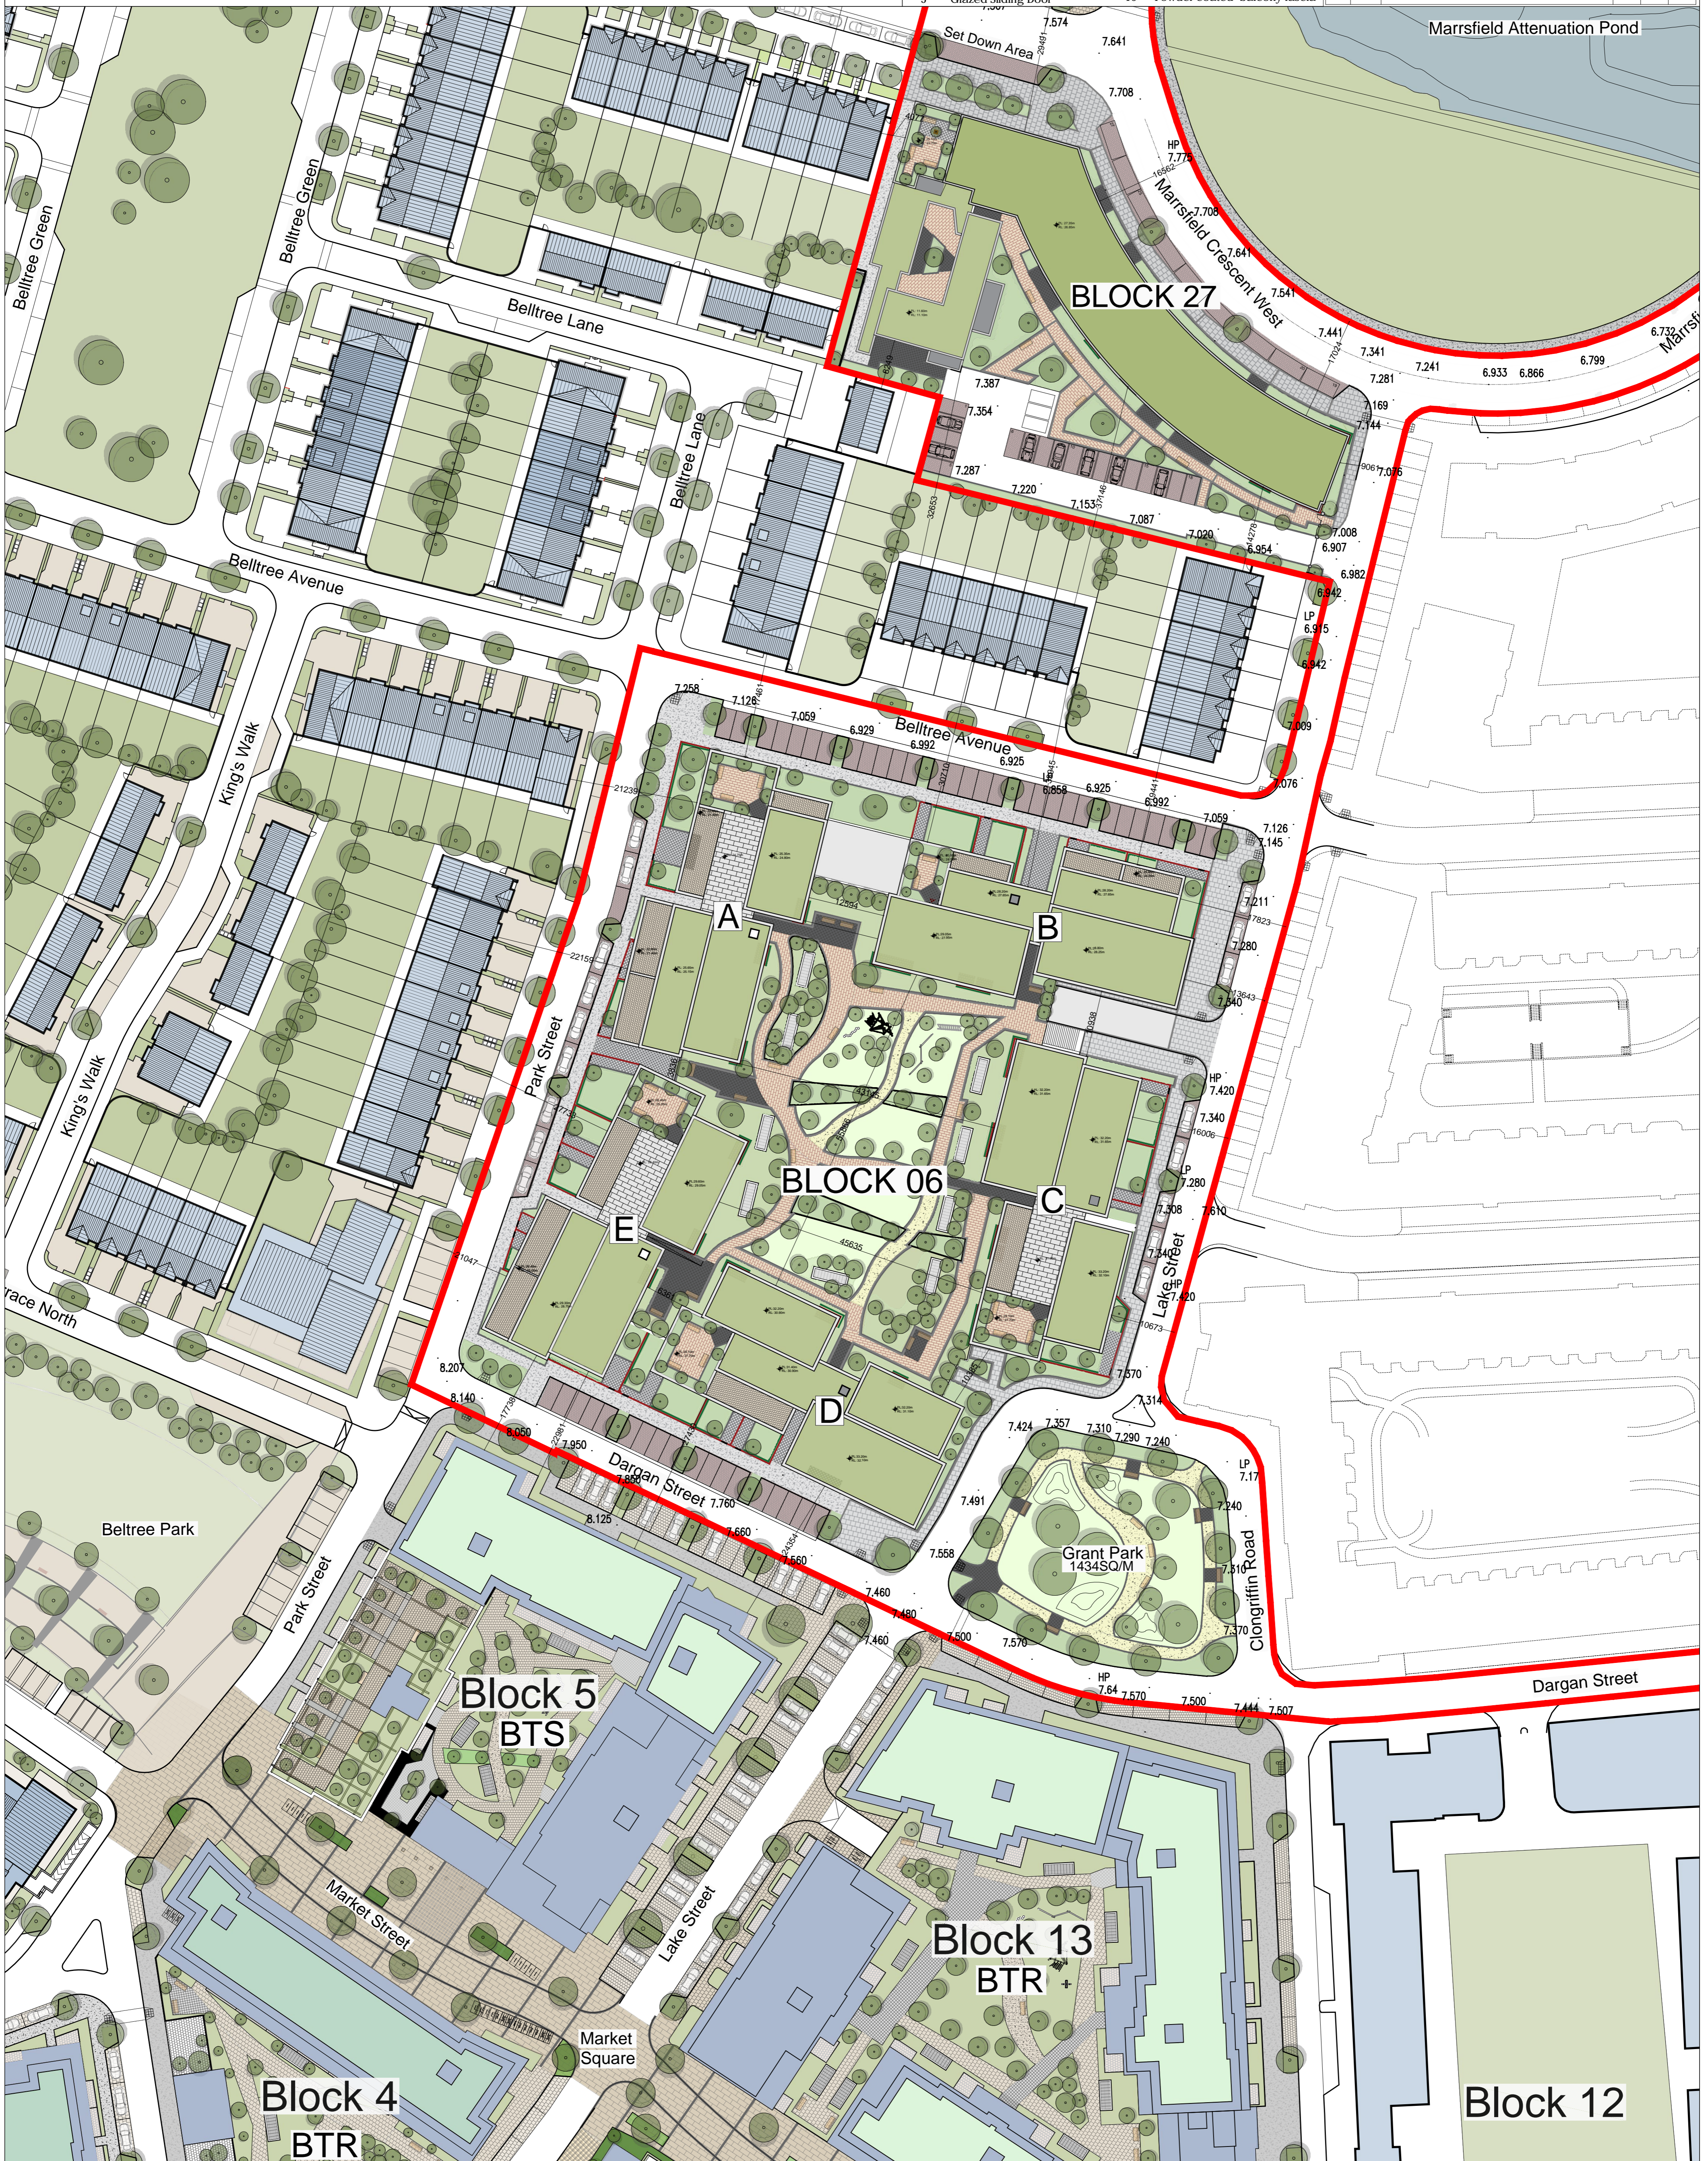

SITE PLAN
Scale 1:500

WILSON ARCHITECTURE
OMM|W

St Patrick's Place, Wellington Rd., Cork t: 353-21-455255 e: info@wilsonarchitecture.ie
36 Pembroke Rd, Dublin 4 t: 353-1-6601866 w: www.wilsonarchitecture.ie

BLOCK 6 CLONGRIFFIN DUBLIN 13		BLOCK 06 - SITE PLAN	
SCALE	DATE	DRAWN	CREATED
1:500@A1	JULY 19	CG	PH
REVISION		DRAWING	
P		1825 - B06 - 100	

© COPYRIGHT This drawing or design may not be reproduced without permission