




Department of Education Lands

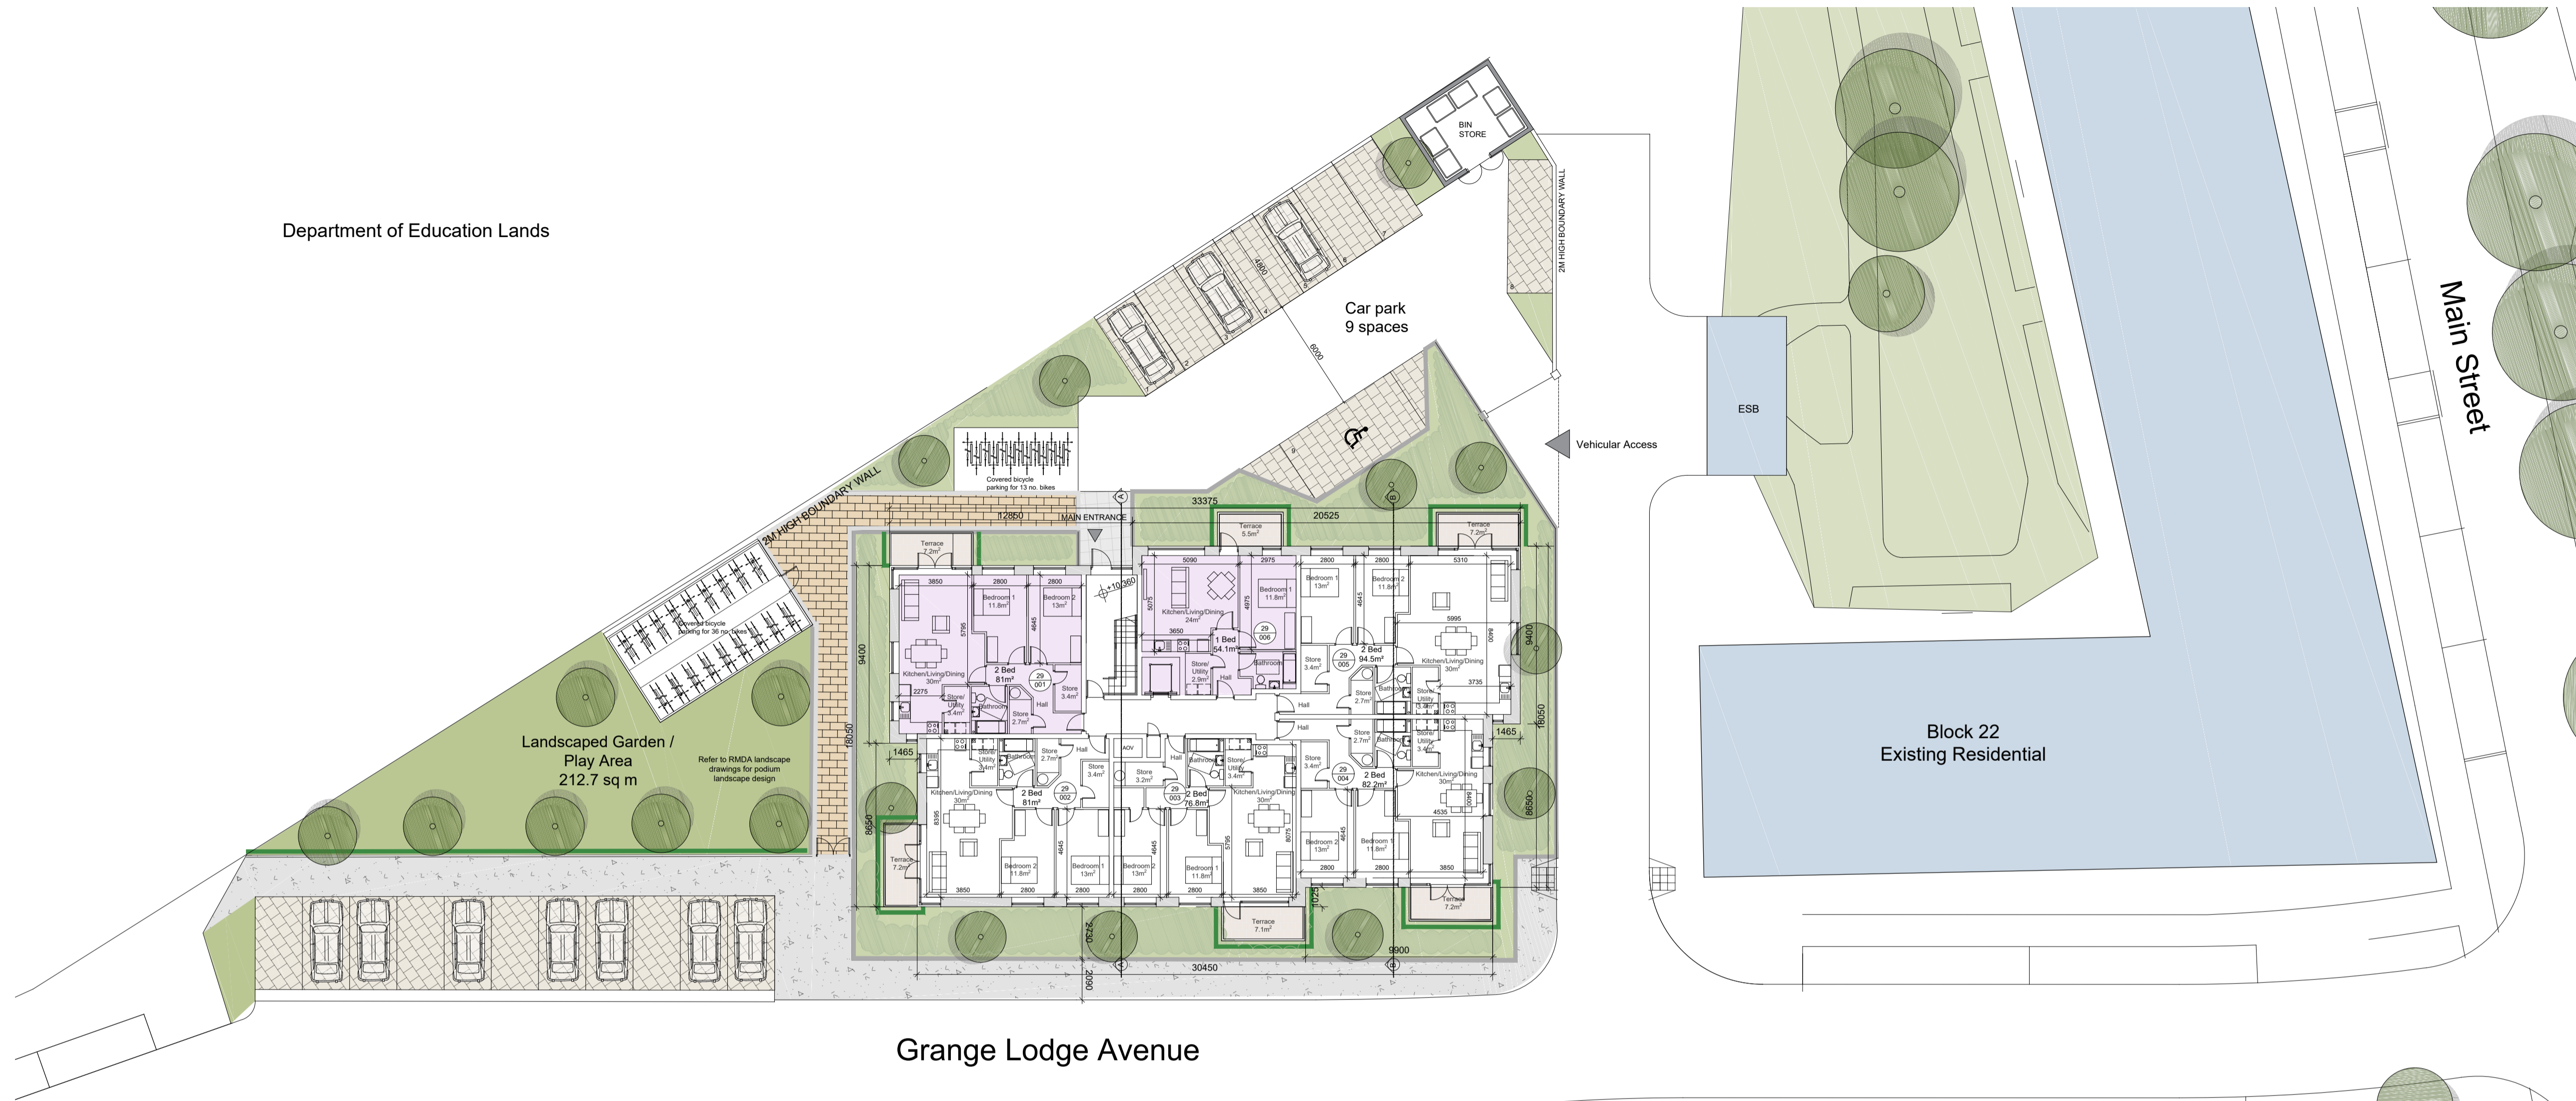


Grange Lodge Avenue

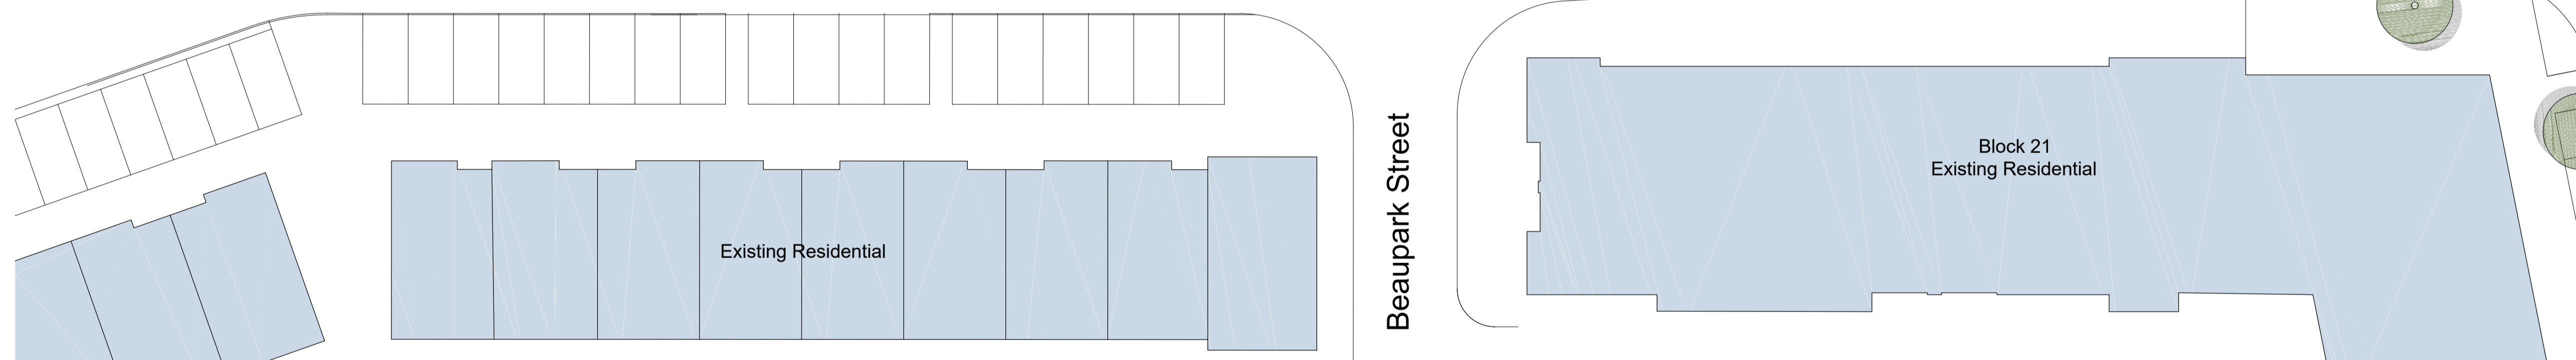


GROUND FLOOR PLAN

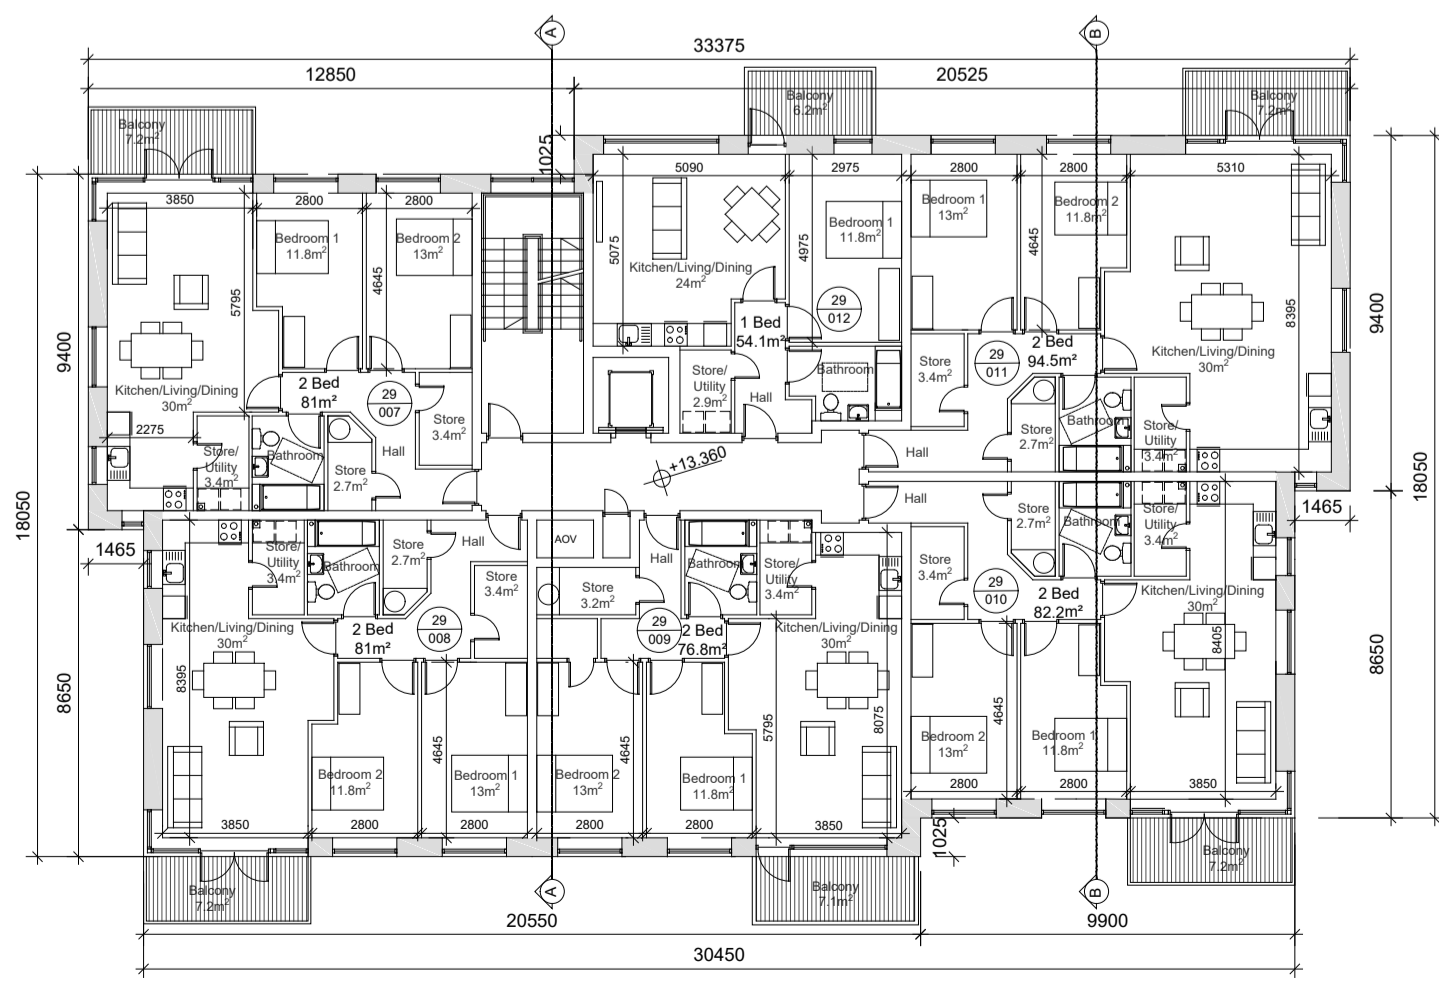

FIRST FLOOR PLAN

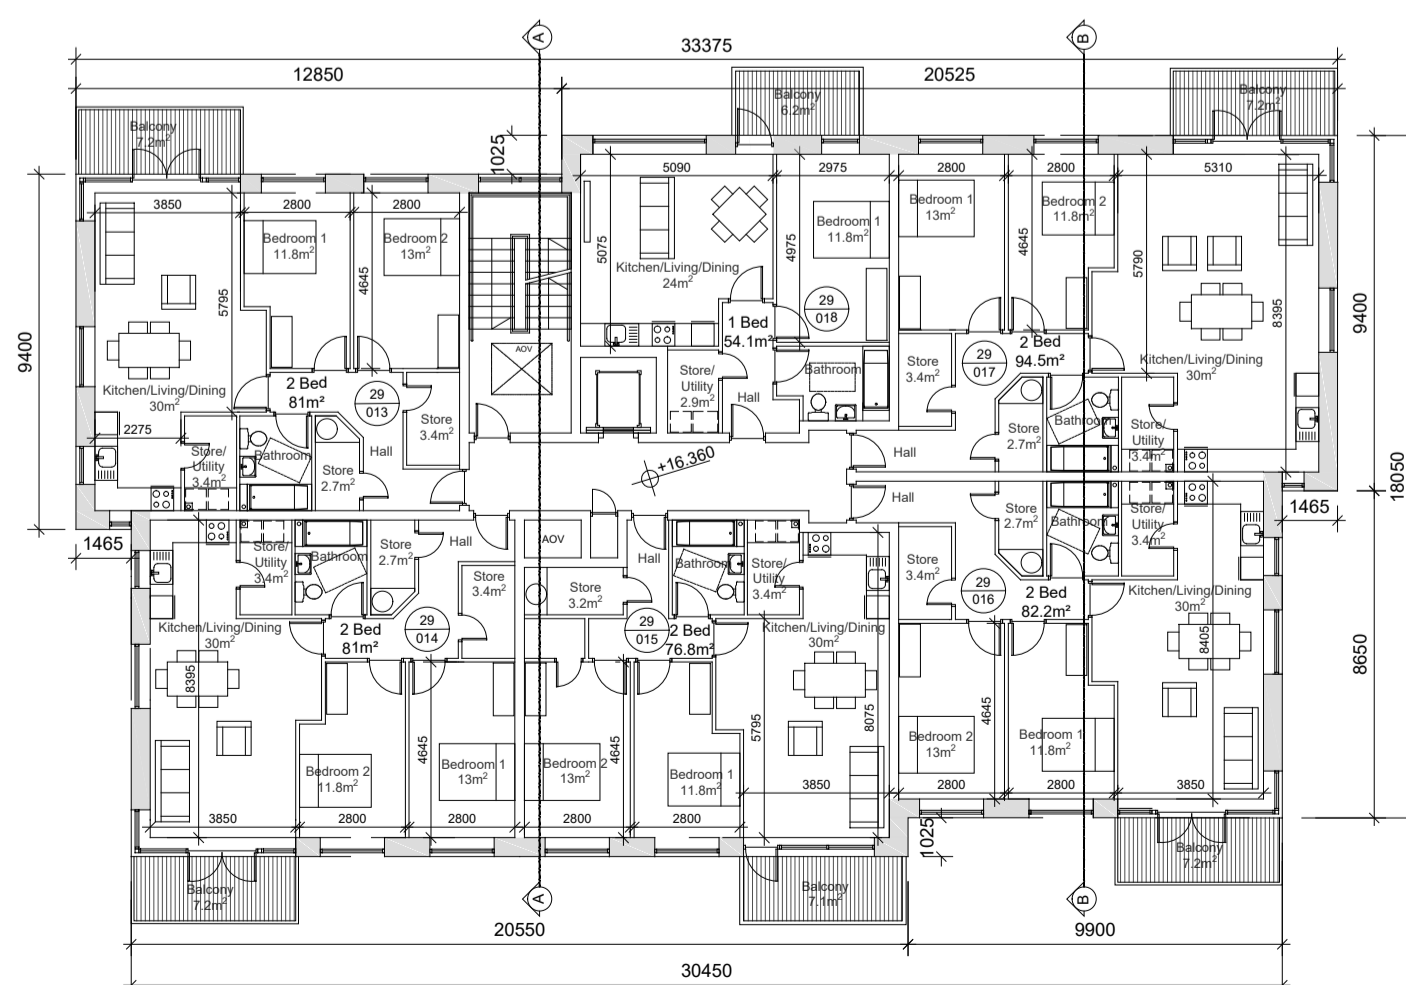

SECOND FLOOR PLAN

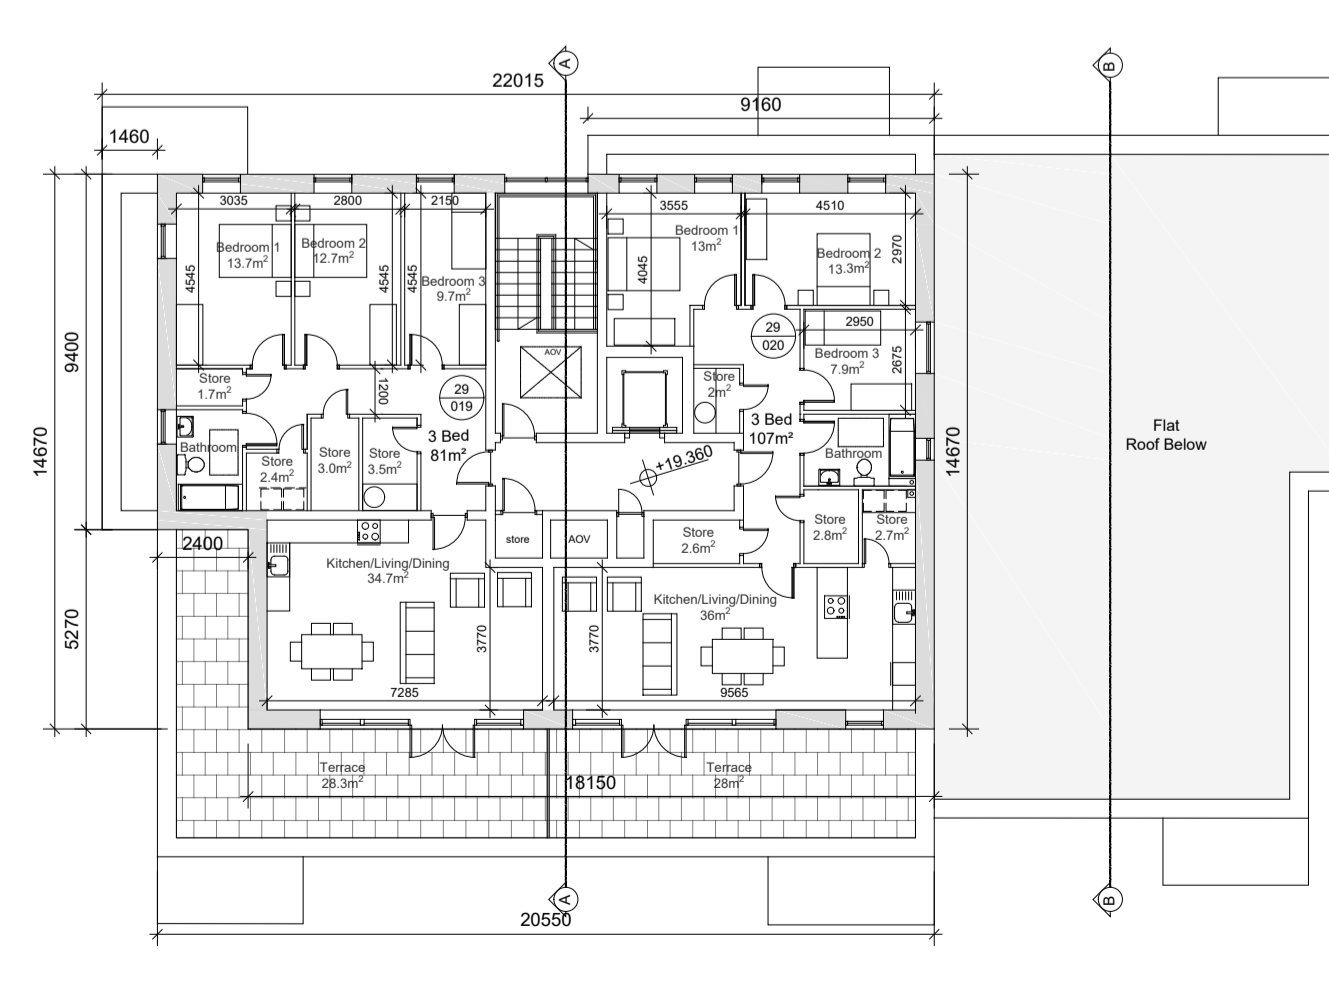

THIRD FLOOR PLAN

- © This drawing is copyright.
- 1 Do not scale this drawing.
- 2 Errors and omissions to be immediately notified to Architect.
- 3 All dimensions to be checked on site.
- 4 To be read with relevant Engineers drawings.


Note:

Furniture and fittings shown are indicative.  
Wardrobes in bedrooms are not counted as part of designated storage areas.

Notes:

All dimensions in millimetres

Refer to RMDA landscape drawings for landscape design

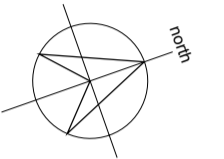

Part V Provision:

- 1 x 1 Bed 54 sq.m.
- 1 x 2 Bed 81 sq.m.



revisions date ins

description

Block 29  
Ground Floor Plan &  
1st-3rd Floor Plans

job  
Block 29,  
Clongriffin,  
Dublin 13

client  
Gerard Gannon Properties

issue  
Clongriffin SHD 1  
Planning

CONROY CROWE KELLY  
ARCHITECTS  
65 MERRION SQUARE  
DUBLIN 2

PHONE 6613990/1 FAX 6765715  
e-mail info@cck.ie

drawing no.  
G0606 P 110

rev.  
P

scale  
1:200@A1  
date  
JUL '19  
drawn  
RB  
checked  
MC