

GENERAL NOTES:
 ** Do not scale from this drawing
 ** Use figured dimensions only
 © This drawing is copyright. No part of this document may be reproduced or transmitted in any form or stored in any retrieval system from the copyright holder, except as agreed for use on a project, for which the document was originally issued.



BLOCK 14 NORTH ELEVATION TO MARKET STREET
 Scale 1 : 200




BLOCK 14 SOUTH ELEVATION TO MAIN STREET
 Scale 1 : 200



BLOCK 14 EAST ELEVATION TO MARKET LANE
 Scale 1 : 200



BLOCK 14 WEST ELEVATION TO LAKE STREET
 Scale 1 : 200

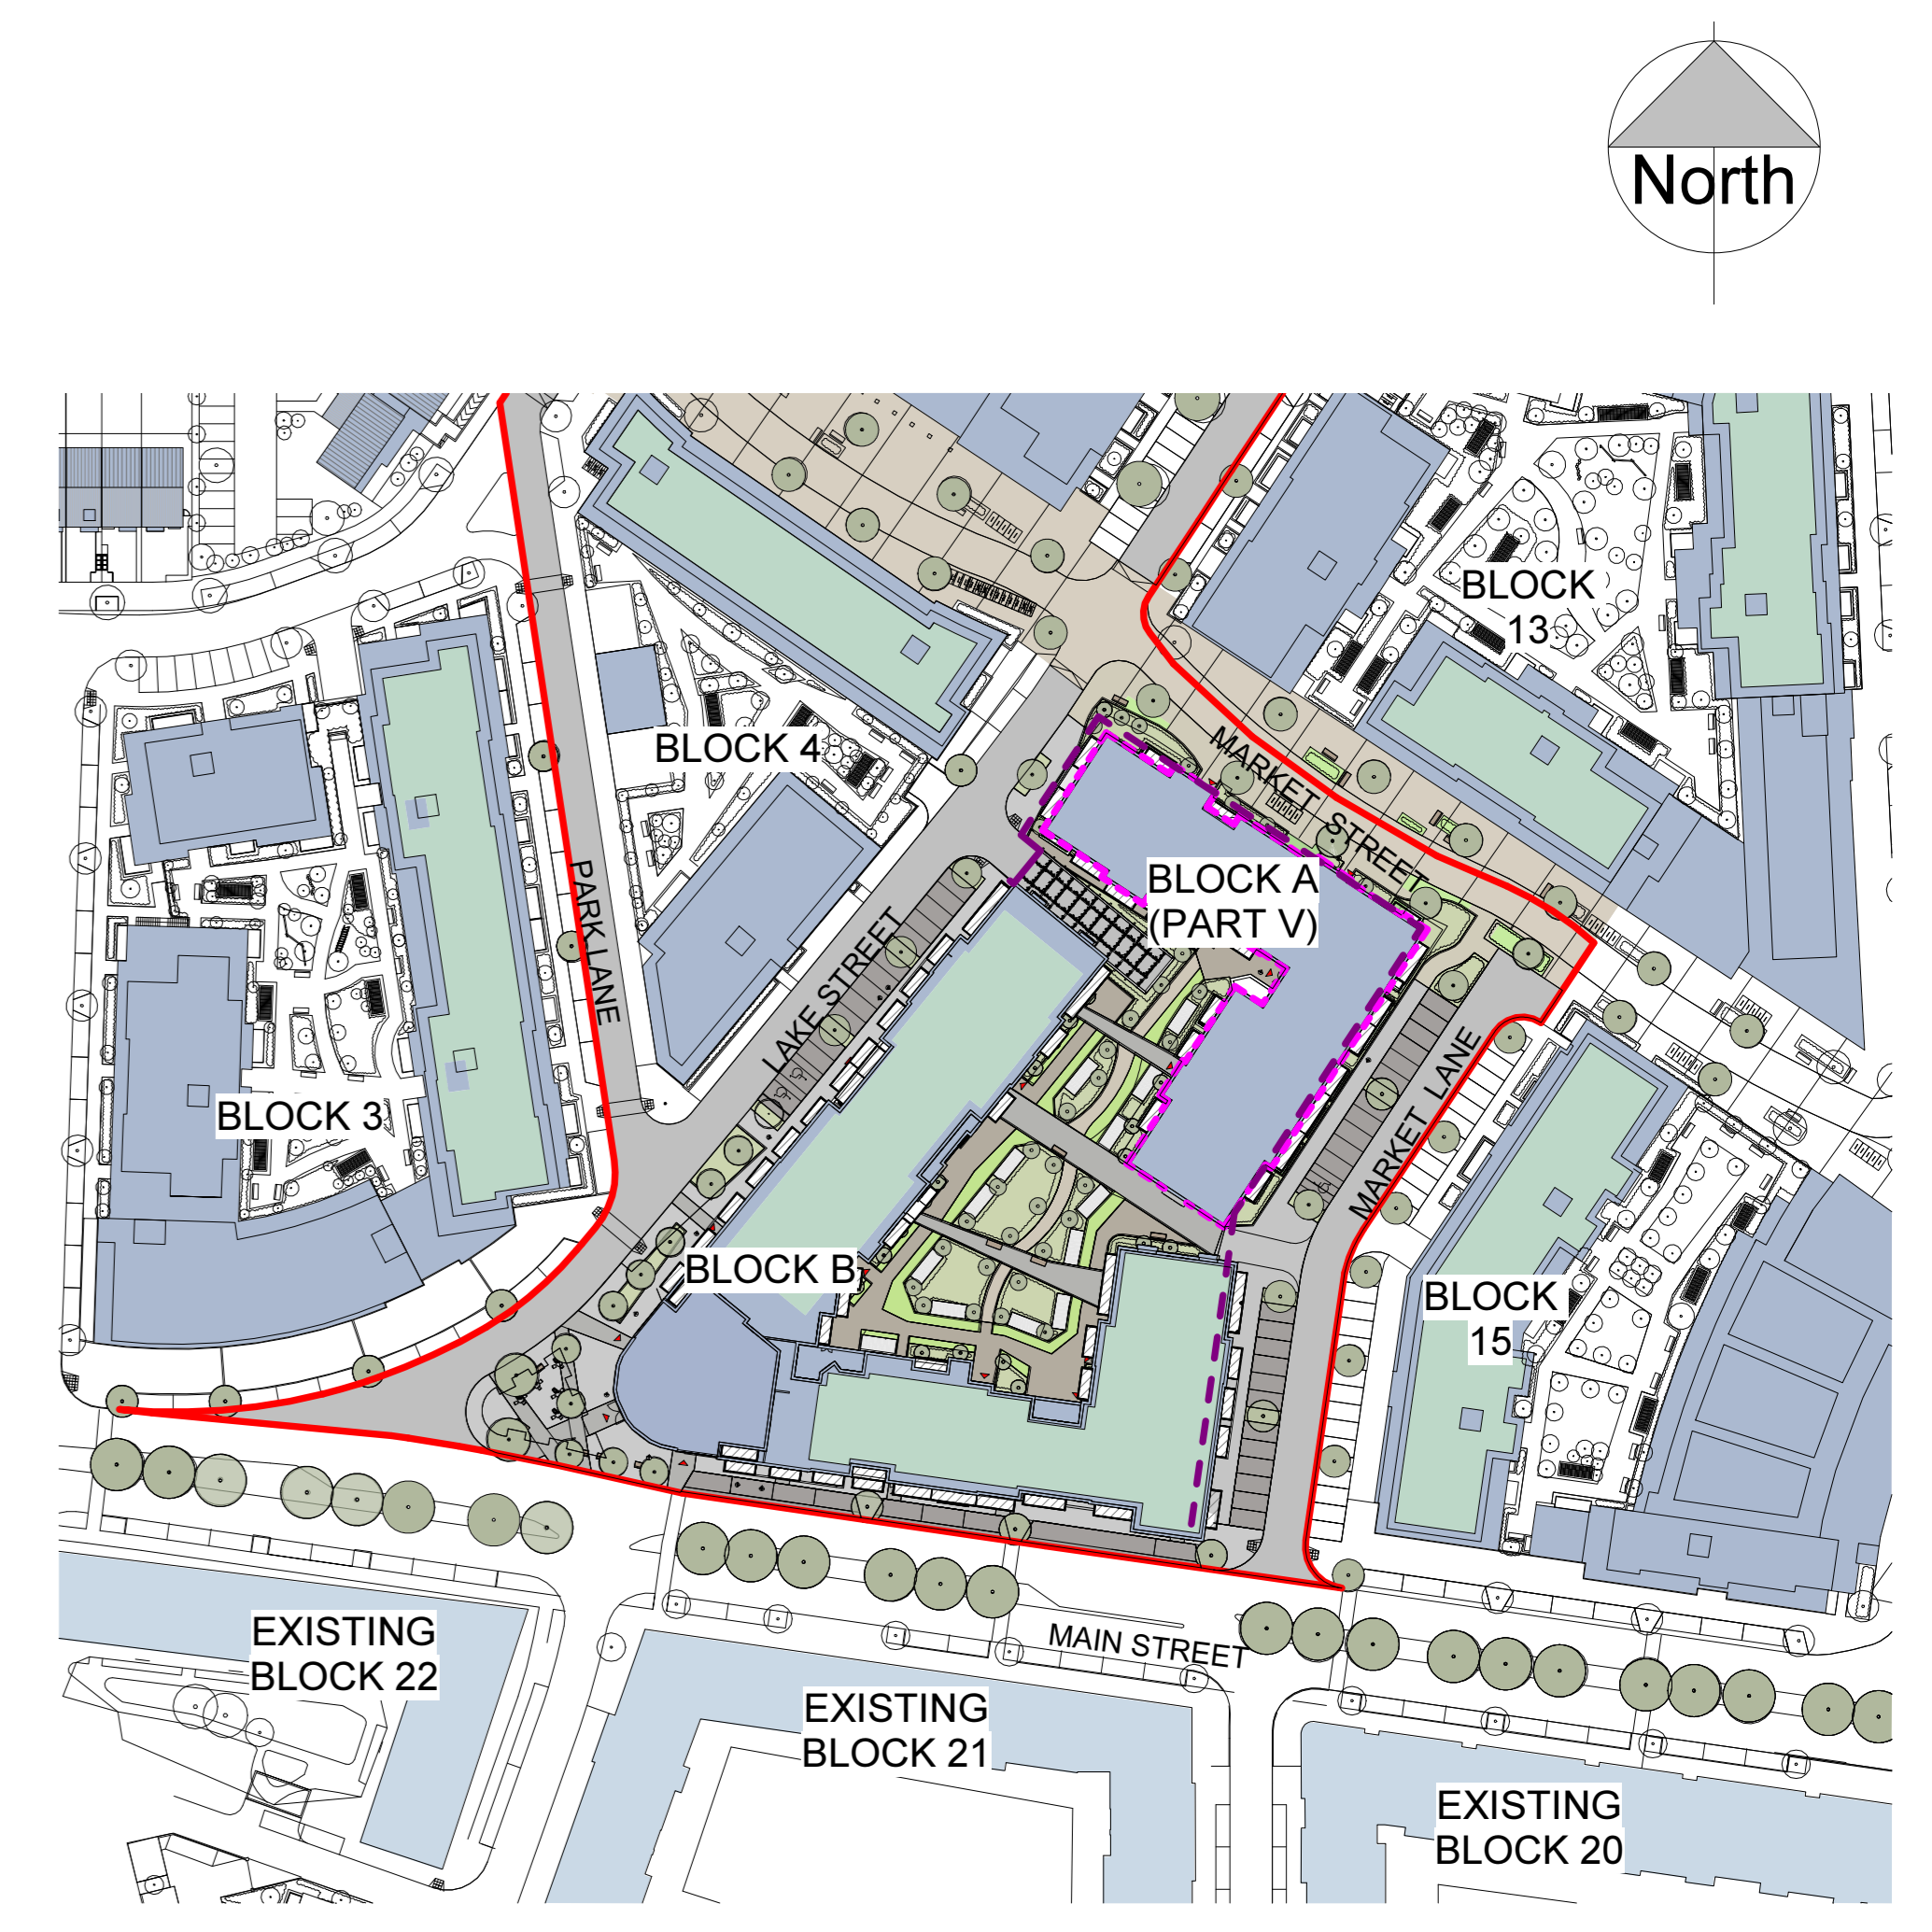

KEY PLAN CONTIGUOUS
 Scale 1 : 1000

BLOCK 14

PLANNING
 Revision Description

Rev	Initial	Date	ISSUED FOR PLANNING
A	RJ	2018.08.16	ISSUED FOR PLANNING

downey PLANNING & ARCHITECTURE		1 Westland Sq, Pearse Street, Dublin 2, Ireland - Tel +353 (0) 1 253 0220 - www.d2a.ie	
CLIENT	GERARD GANNON PROPERTIES	SCALE @ A0	PAPER SIZE A0
PROJECT	BLOCK 14, CLONGRIFFIN, DUBLIN 13	SCALE @ A1	DATE NO. 073-021
DWG TITLE	BLOCK 14 CONTIGUOUS ELEVATIONS	DRAWN BY	RJ
		CHECKED BY	JE
		DATE	AUG 2018
		REVISION	A
			PL-201