



BLOCK A - EAST ELEVATION
 Scale 1 : 200




BLOCK A - SOUTH ELEVATION
 Scale 1 : 200



BLOCK A - NORTH ELEVATION
 Scale 1 : 200



BLOCK A - WEST ELEVATION
 Scale 1 : 200

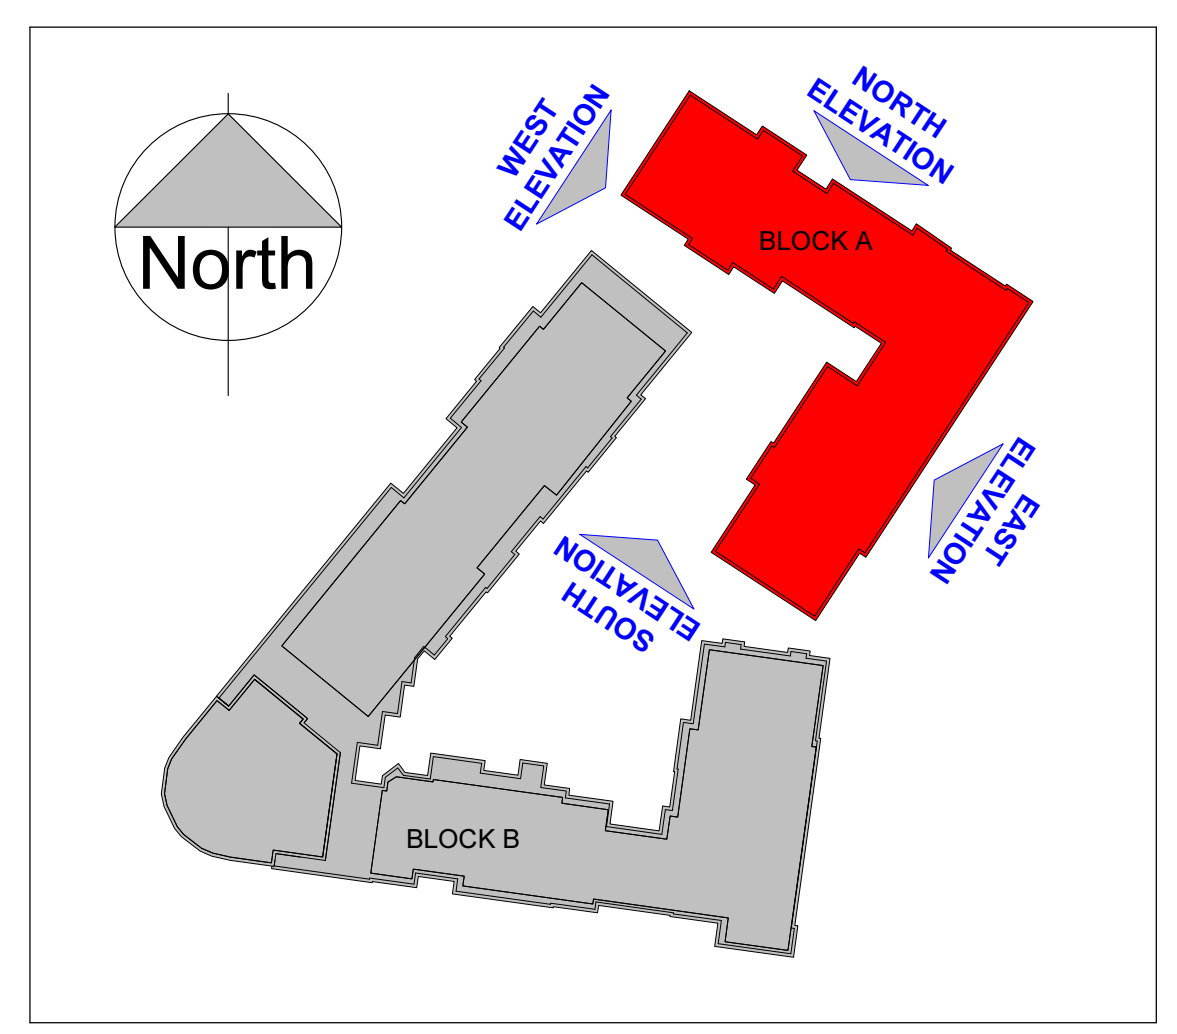

KEY PLAN
 Scale 1 : 1000

- EXTERNAL FINISHES**
- ① Stone cladding
 - ② Fibre Cement cladding
 - ③ Metal cladding
 - ④ Brick finish
 - ⑤ Render finish
 - ⑥ Aluminium balustrade with glass infill panels
 - ⑦ Doors/windows -Aluminium/Aluclad frames with clear glass infill panel
 - ⑧ Curtain wall -Aluminium frames with clear glass panel windows and opaque spandrel panels
 - ⑨ Curtain wall - Aluminium frames with clear glass panel windows and metal panels
- NOTE:**
 ALL MATERIALS TO BE AGREED BY WAY OF COMPLIANCE WITH COUNCIL

BLOCK 14A

PLANNING

Rev.	Initial	Date	Revision Description
A	RJ	2019.08.16	ISSUED FOR PLANNING

	downey PLANNING & ARCHITECTURE 1 Westland Sq, Pearse Street, Dublin 2, Ireland - Tel +353 (0) 1 253 0220 - www.dpaa.ie		PAPER SIZE A1
	CLIENT GERARD GANNON PROPERTIES	SCALE @ A1: AS SHOWN SCALE @ A3:	PAPER NO 073
PROJECT BLOCK 14, CLONGRIFFIN, DUBLIN 13	DRAWN BY: ZE CHECKED BY: JH	DATE: AUG 2019 REVISION: A	DRWG NO PL-104
DWG. TITLE BLOCK 14A ELEVATIONS			