


GENERAL NOTES -  
 \*\* Do not scale from this drawing  
 \*\*\* Use figured dimensions only  
 © This drawing is copyright. No part of this document may be reproduced or transmitted in any form or stored in any retrieval system from the copyright holder, except as agreed for use on a project, for which the document was originally issued.



**BLOCK B - SOUTH ELEVATION**  
 Scale 1 : 200

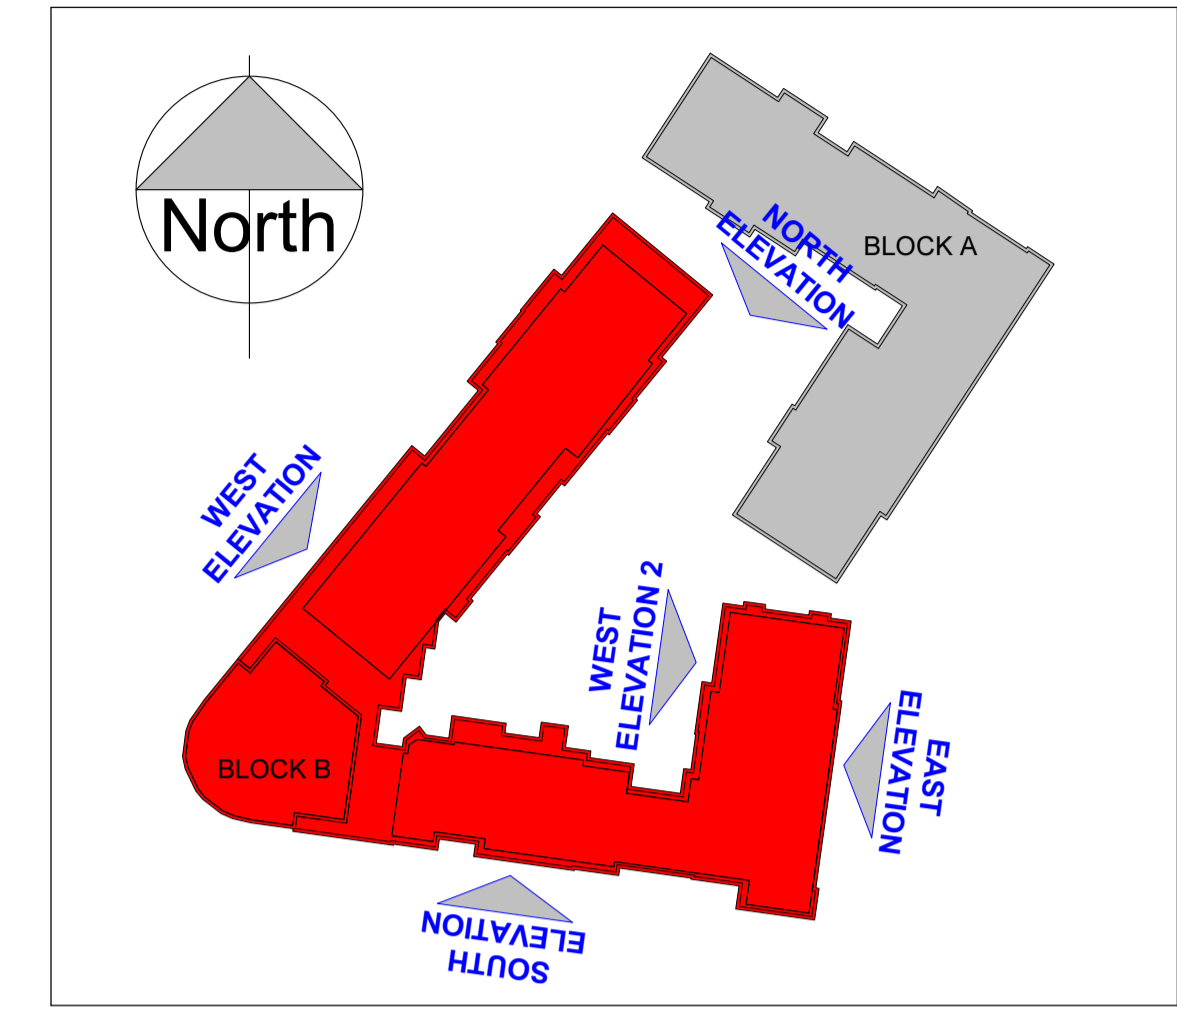

**KEY**  
 Scale 1 : 1000

- EXTERNAL FINISHES**
- ① Stone cladding
  - ② Fibre Cement cladding
  - ③ Aluminium cladding
  - ④ Brick finish
  - ⑤ Self Coloured Render
  - ⑥ Aluminium balustrade with glass infill panels
  - ⑦ Doors/windows - Aluminium/Aluclad frames with clear glass infill panel
  - ⑧ Curtain wall - Aluminium frames with clear glass panel windows and opaque spandrel panels
  - ⑨ Curtain wall - Aluminium frames with clear glass panel windows and aluminium panels

**NOTE:**  
 ALL MATERIALS TO BE AGREED BY WAY OF COMPLIANCE WITH COUNCIL



**BLOCK B - WEST ELEVATION**  
 Scale 1 : 200



**BLOCK B - EAST ELEVATION**  
 Scale 1 : 200

# BLOCK 14B

**PLANNING**

Rev.	Initial	Date	Revision Description
A	RJ	2019.04.10	ISSUED FOR PLANNING

	<b>downey</b> PLANNING & ARCHITECTURE <small>1 Westland Sq, Pearse Street, Dublin 2, Ireland - Tel +353 (0) 1 253 0220 - www.dpaa.ie</small>	<small>SCALE @ A1: AS SHOWN</small> <small>SCALE @ A3:</small> <small>DRAWN BY: ZE</small> <small>CHECKED BY: JH</small> <small>DATE: AUG 2019</small> <small>REVISION: A</small>	<small>PAPER SIZE</small> <b>A1</b> <small>2018 NO</small> <b>073</b> <small>DRWG NO</small> <b>PL-114</b>
	<small>CLIENT</small> <b>GERARD GANNON PROPERTIES</b>	<small>PROJECT</small> <b>BLOCK 14, CLONGRIFFIN, DUBLIN 13</b>	<small>DWG. TITLE</small> <b>BLOCK 14B ELEVATIONS</b>