


GENERAL NOTES -
 ** Do not scale from this drawing
 *** Use figured dimensions only
 © This drawing is copyright. No part of this document may be reproduced or transmitted in any form or stored in any retrieval system from the copyright holder, except as agreed for use on a project, for which the document was originally issued.



BLOCK B - EAST ELEVATION 2
 Scale 1 : 200

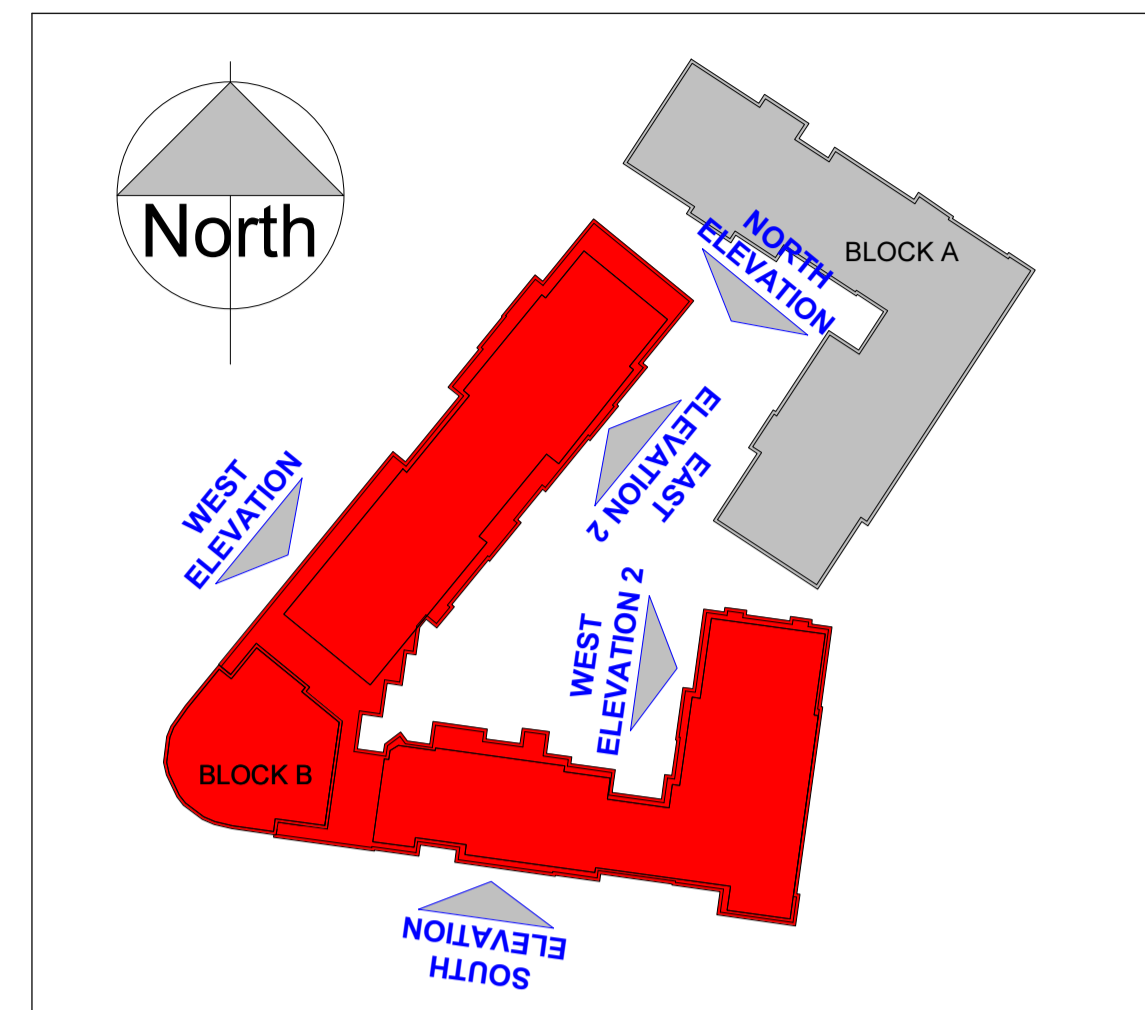

KEY PLAN
 Scale 1 : 1000

- EXTERNAL FINISHES**
- ① Stone cladding
 - ② Fibre Cement cladding
 - ③ Aluminium cladding
 - ④ Brick finish
 - ⑤ Self Coloured Render
 - ⑥ Aluminium balustrade with glass infill panels
 - ⑦ Doors/windows - Aluminium/Aluclad frames with clear glass infill panel
 - ⑧ Curtain wall - Aluminium frames with clear glass panel windows and opaque spandrel panels
 - ⑨ Curtain wall - Aluminium frames with clear glass panel windows and aluminium panels

NOTE:
 ALL MATERIALS TO BE AGREED BY WAY OF COMPLIANCE WITH COUNCIL



BLOCK B - NORTH ELEVATION
 Scale 1 : 200



BLOCK B - WEST ELEVATION 2
 Scale 1 : 200

BLOCK 14B

PLANNING

Rev.	Initial	Date	Revision Description
A	RJ	2019.04.10	ISSUED FOR PLANNING

	downey PLANNING & ARCHITECTURE 1 Westland Sq, Pearse Street, Dublin 2, Ireland - Tel +353 (0) 1 253 0220 - www.dpaa.ie		PROJECT REGISTERED 2018
	CLIENT GERARD GANNON PROPERTIES	SCALE @ A1: AS SHOWN SCALE @ A3:	PAPER SIZE A1
PROJECT BLOCK 14, CLONGRIFFIN, DUBLIN 13	DRAWN BY: ZE CHECKED BY: JH	JOB NO. 073	
DWG. TITLE BLOCK 14B ELEVATIONS	DATE: AUG 2019 REVISION: A	DRWG NO. PL-115	