



GENERAL NOTES -
 ** Do not scale from this drawing
 *** Use figured dimensions only
 © This drawing is copyright. No part of this document may be reproduced or transmitted in any form or stored in any retrieval system from the copyright holder, except as agreed for use on a project, for which the document was originally issued.

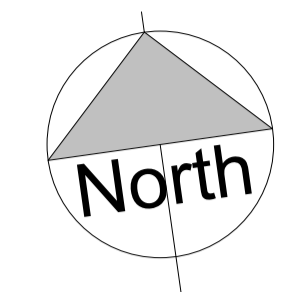


LEGEND
 ■ 2 BED APARTMENT
 ■ CIRCULATION
 ■ STUDIO APARTMENT

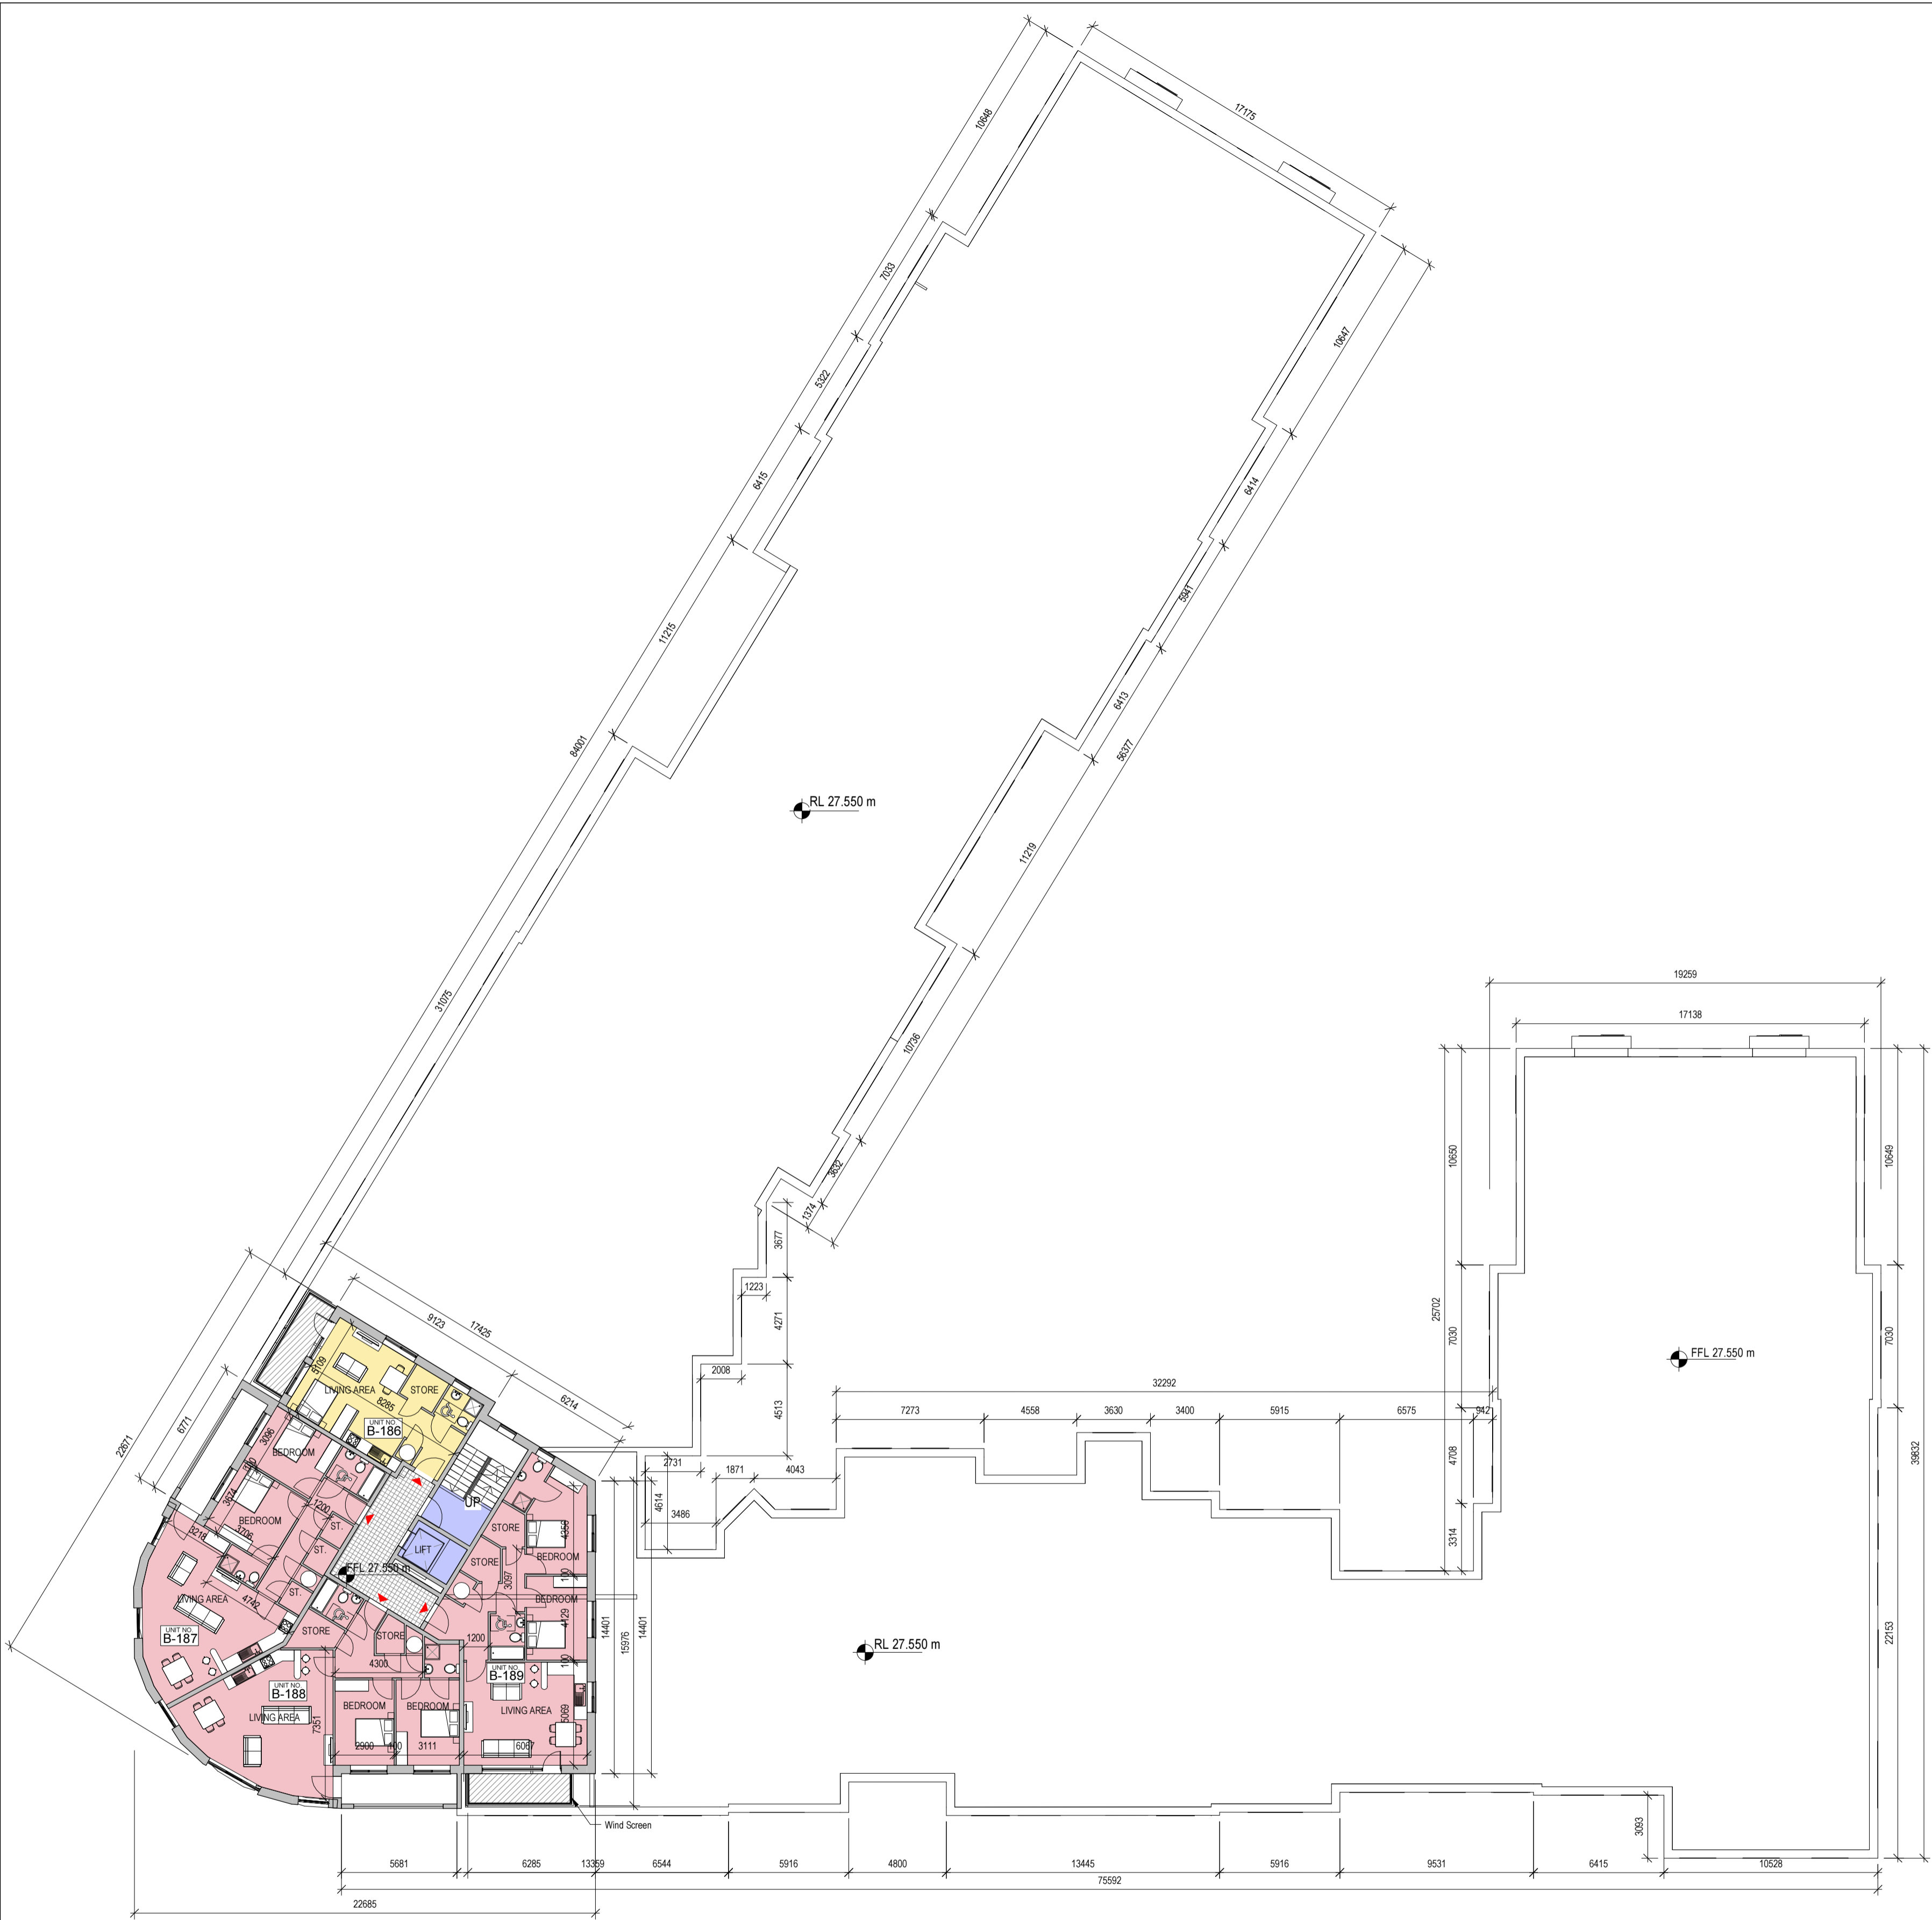

BLOCK 14B SIXTH FLOOR PLAN
 Scale 1 : 200

BLOCK A - 6 STOREY		SUMMARY	
STUDIO	- 4 UNITS	STUDIO	- 49 UNITS
1 BED APARTMENT	- 43 UNITS	1 BED APARTMENT	- 106 UNITS
2 BED APARTMENT	- 44 UNITS	2 BED APARTMENT	- 121 UNITS
3 BED APARTMENT	- 6 UNITS	3 BED APARTMENT	- 12 UNITS
TOTAL BLOCK A	- 97 UNITS	TOTAL BLOCK	- 288 UNITS
BLOCK B - 6 - 8 STOREY		SUMMARY COMMERCIAL / RETAIL	
STUDIO	- 45 UNITS	CAFE / RESTAURANT (2 UNITS)	- 806m ²
1 BED APARTMENT	- 63 UNITS	COMMERCIAL / RETAIL (2 UNITS)	- 1127m ²
2 BED APARTMENT	- 77 UNITS		
3 BED APARTMENT	- 6 UNITS		
TOTAL BLOCK B	- 191 UNITS	TOTAL COMMERCIAL / RETAIL - 1933m²	

NOTE:
 REFER TO UNIT TYPE DRAWING NO. 021-PL-118 & 119 FOR DETAILED INFORMATION ON UNIT TYPES

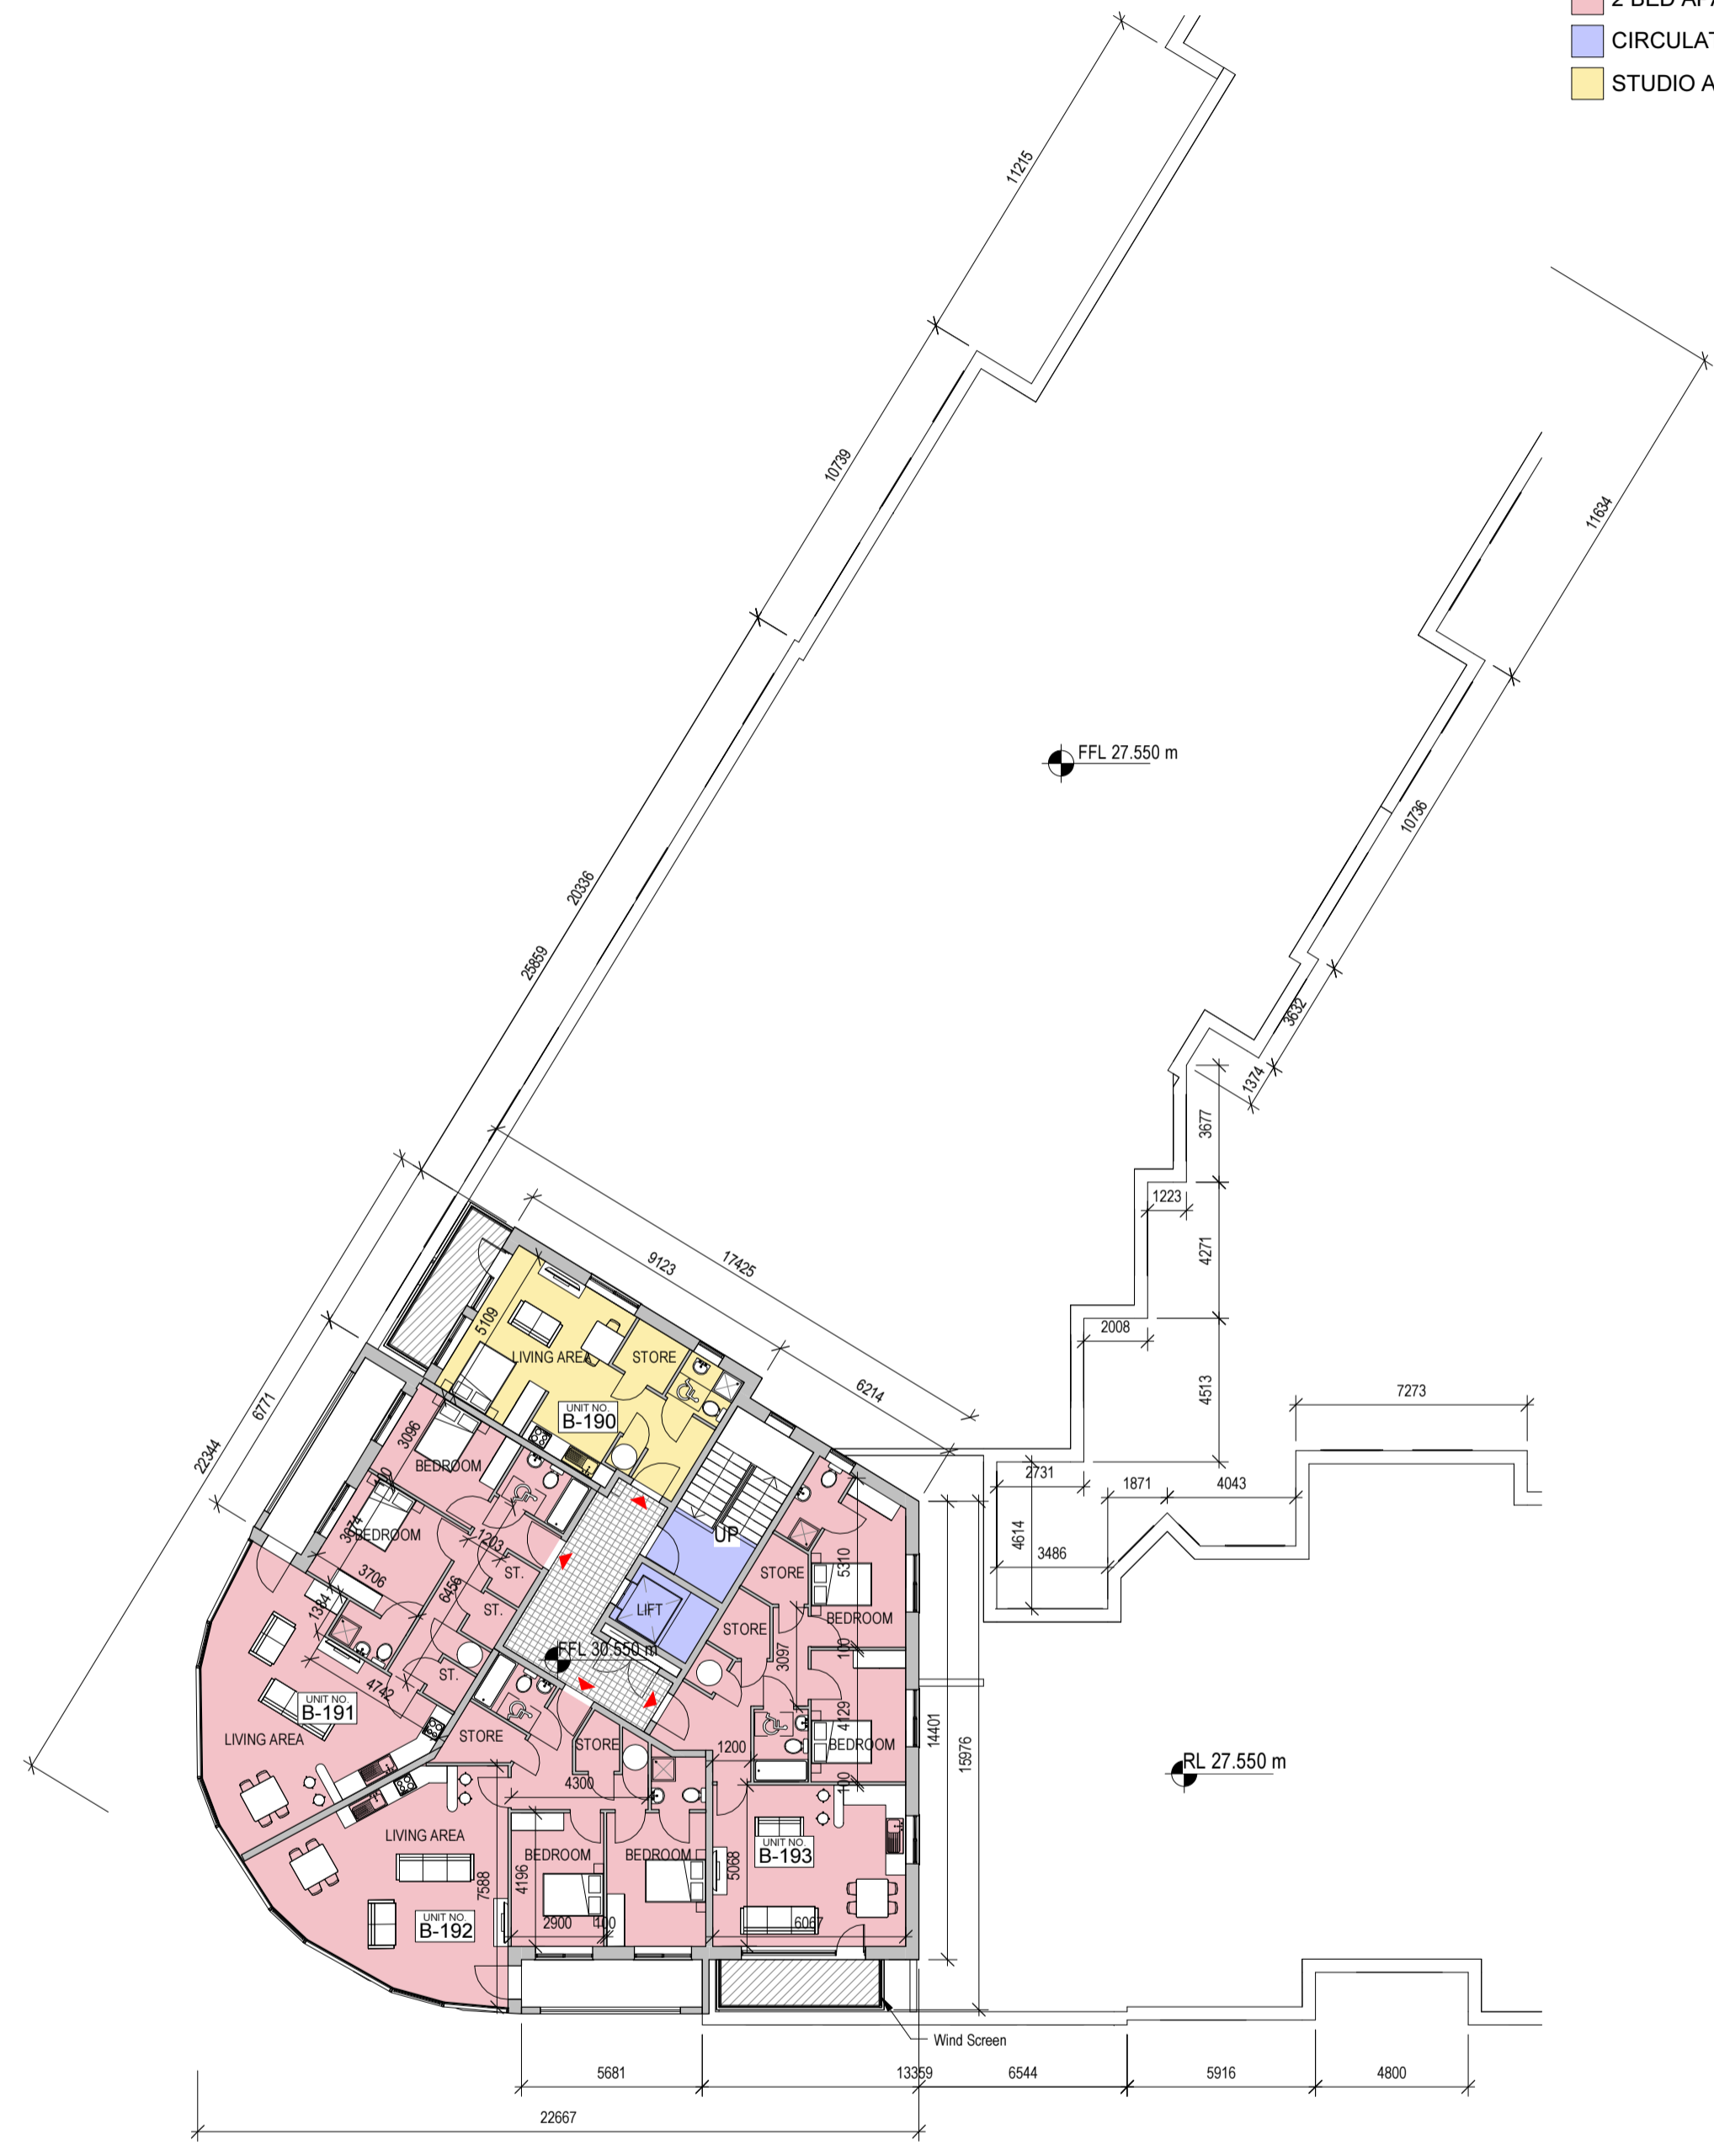

BLOCK 14B SEVENTH FLOOR PLAN
 Scale 1 : 200

BLOCK 14B

PLANNING

Rev.	Initial	Date	Revision Description
A	RJ	2019.04.10	ISSUED FOR PLANNING

		SCALE @ A1: 1:200 SCALE @ A3: DRAWN BY: RJJ CHECKED BY: JH DATE: AUG 2019 REVISION: A	PAPER SIZE: A1 2018 NO: 073 DRAWING NO: PL-112
CLIENT:	GERARD GANNON PROPERTIES		
PROJECT:	BLOCK 14, CLONGRIFFIN, DUBLIN 13		
DWG. TITLE:	BLOCK 14B SIXTH & SEVENTH FLOOR PLANS		