



Ground Floor Plan - Bin Store

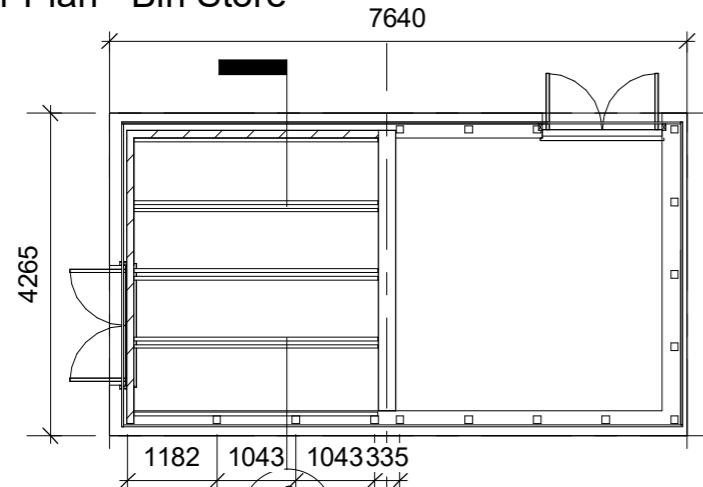


Top of Wall - Bin Store

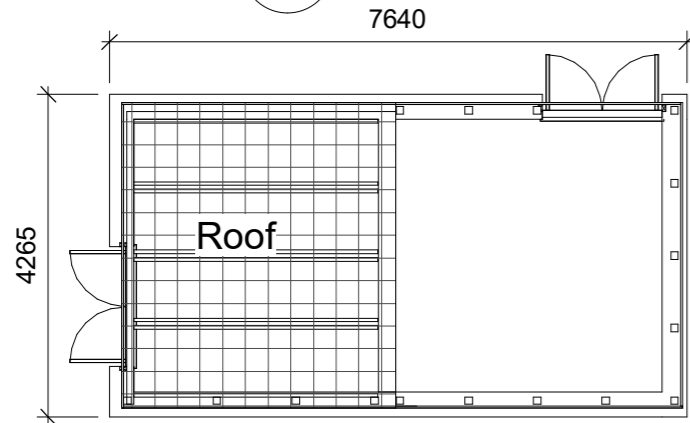


Roof plan - Bin Store

Level 02  
 ✓ FFL 2.450 m  
 Level 01  
 ✓ FFL 1.650 m  
 Level 00  
 ✓ FFL 0.000 m

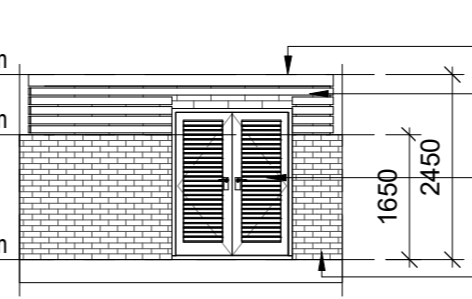


Bin Store Elevation

Level 02  
 ✓ FFL 2.450 m  
 Level 01  
 ✓ FFL 1.650 m  
 Level 00  
 ✓ FFL 0.000 m

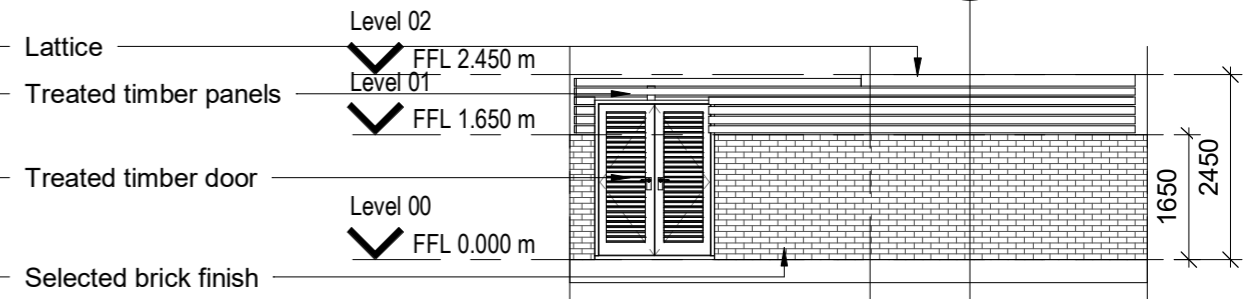


Bicycle Store Elevation

Level 02  
 ✓ FFL 2.450 m  
 Level 01  
 ✓ FFL 1.650 m  
 Level 00  
 ✓ FFL 0.000 m

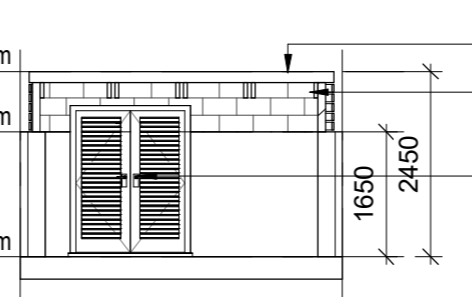


Bin Store Section

Level 02  
 ✓ FFL 2.450 m  
 Level 01  
 ✓ FFL 1.650 m  
 Level 00  
 ✓ FFL 0.000 m

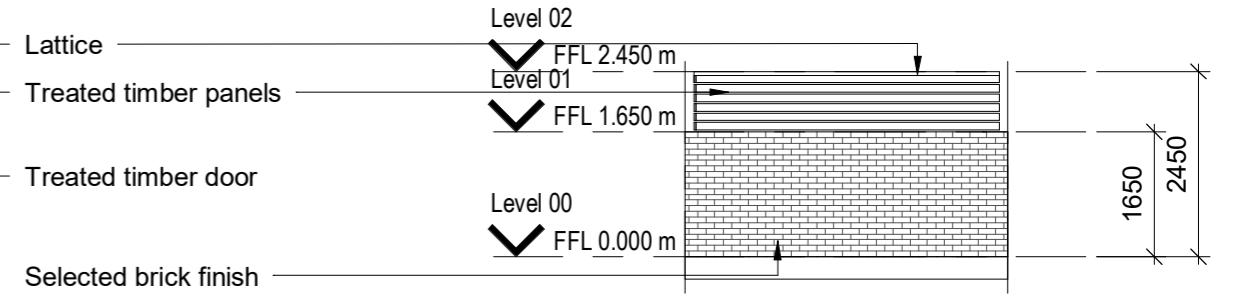


Side Elevation

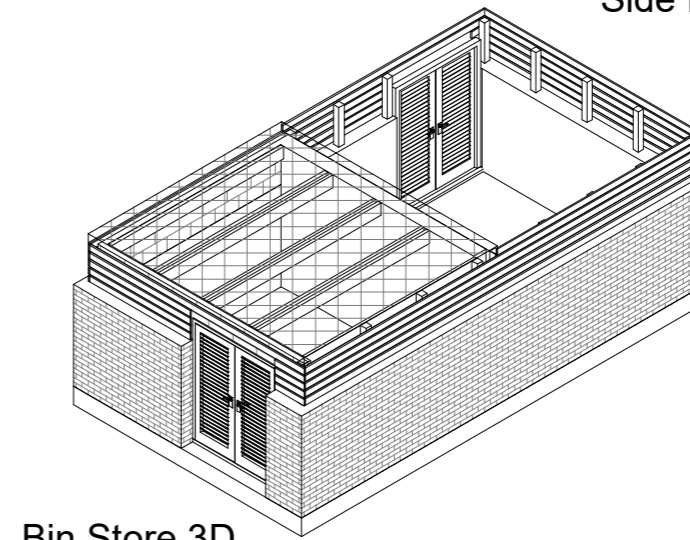

Bin Store 3D

Note :  
 2 Bin stores located in B4  
 1 Bin stores located in B11  
 1 Bin stores located in T2

Key Plan:

 

Rev:	Date:	Description:	By:

Drawing Status:

Planning Application

Reply Address:

2 Donnybrook Road, Telephone +353 1 218 3900  
 Donnybrook,  
 Dublin 4,  
 Ireland www.molaarchitecture.com

Notes

Do not scale.  
 Use figured dimensions only.  
 This drawing is to be read in conjunction with  
 all relevant specifications and drawings.  
 All dimensions to be checked on site.  
 In the event of any discrepancies between drawings  
 the contractor is to inform the Architect immediately.

**MOLA**

■ ARCHITECTS ■ PLANNERS ■ URBAN DESIGNERS ■

Client:  
 Cairn Homes Properties Ltd.

Project:  
 Newcastle South

Drawing:  
 B4, B11, T2 Bin Store

Date: 01/09/2019 Scale: 1 : 100 Drawn By: EC Approved By: NN Int. Job No: 18001

Project No: NCS18- MOLA-00- ZZ- DR- A- XX- 0903 P 01