





Ground Floor Plan - Bin Store

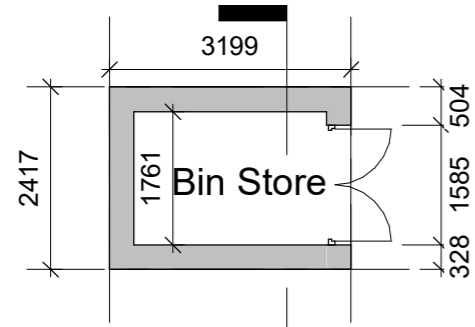

Top of Wall - Bin Store

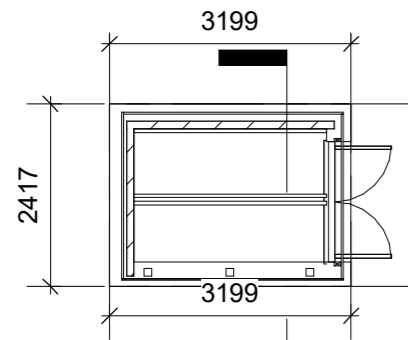


Roof plan - Bin Store

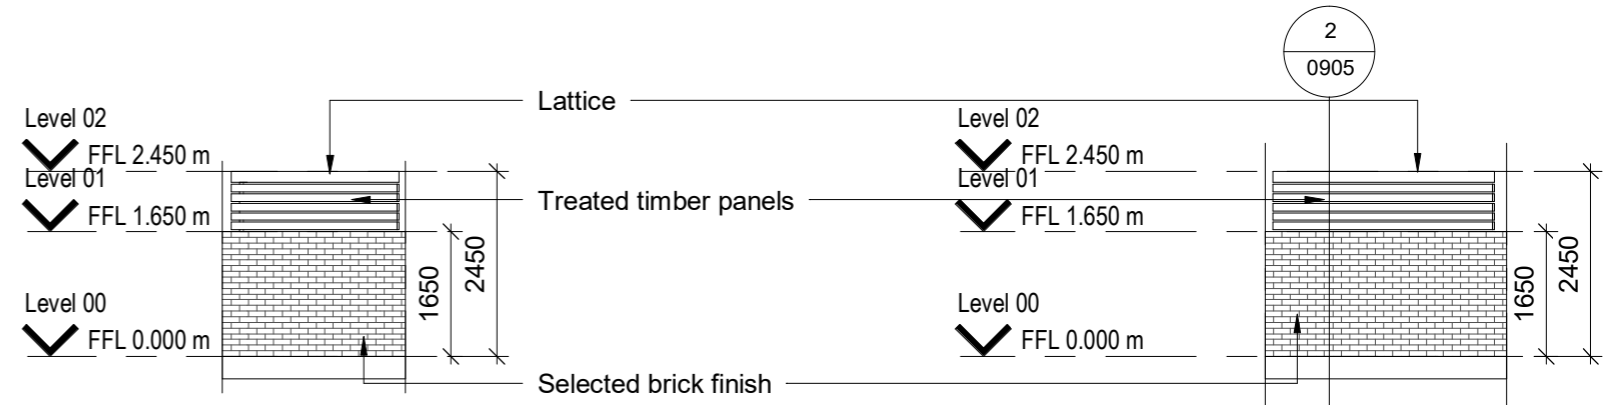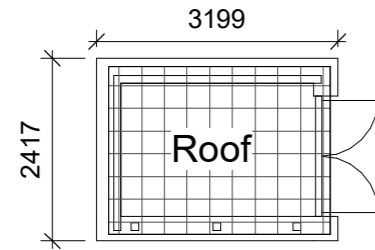



Rear Elevation

Side Elevation

Bin Store Section

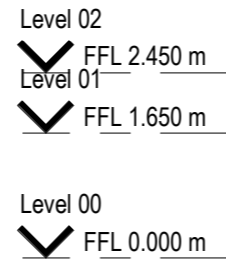


Front Elevation

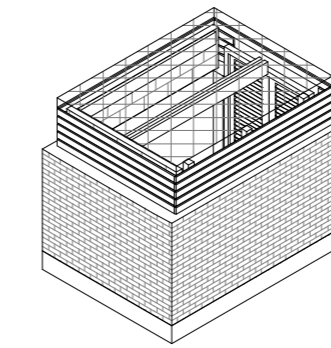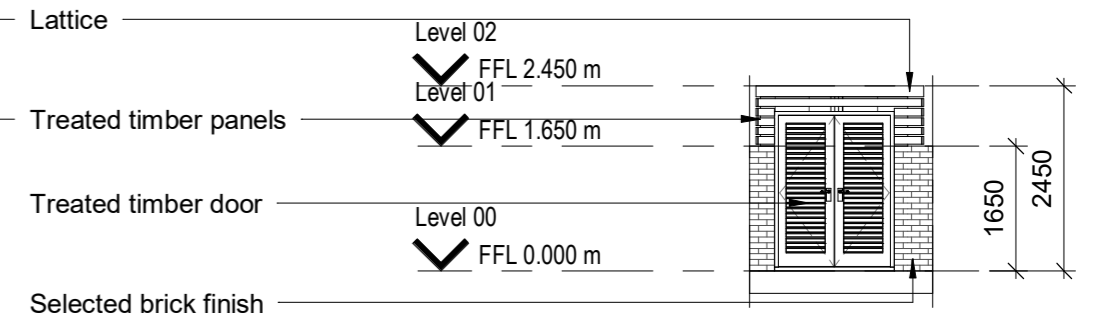

Bin Store 3D

Key Plan:

 

| Rev: | Date: | Description: | By: |
|------|-------|--------------|-----|
|      |       |              |     |
|      |       |              |     |
|                 |   |
|-----------------|---|
| Drawing Status: | <b>Planning Application</b>   |
| Reply Address:  | 2 Donnybrook Road, Telephone +353 1 218 3900<br>Donnybrook, Dublin 4, Ireland<br>www.molaarchitecture.com   |
| Notes           | Do not scale.<br>Use figured dimensions only.<br>This drawing is to be read in conjunction with all relevant specifications and drawings.<br>All dimensions to be checked on site.<br>In the event of any discrepancies between drawings the contractor is to inform the Architect immediately. |

**MOLA**  
 ■ ARCHITECTS ■ PLANNERS ■ URBAN DESIGNERS ■

Client: Cairn Homes Properties Ltd.  
 Project: Newcastle South  
 Drawing: C3 Bin Store  
 Date: 01/09/2019 Scale: 1 : 100 Drawn By: EC Approved By: NN Int. Job No: 18001  
 Project No: NCS18- MOLA-00- ZZ- DR- A- XX- 0905 P 01