




Ground Floor Plan - Bin Store

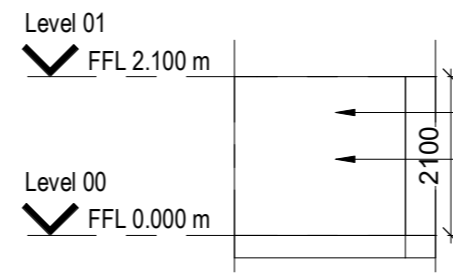


Side Elevation

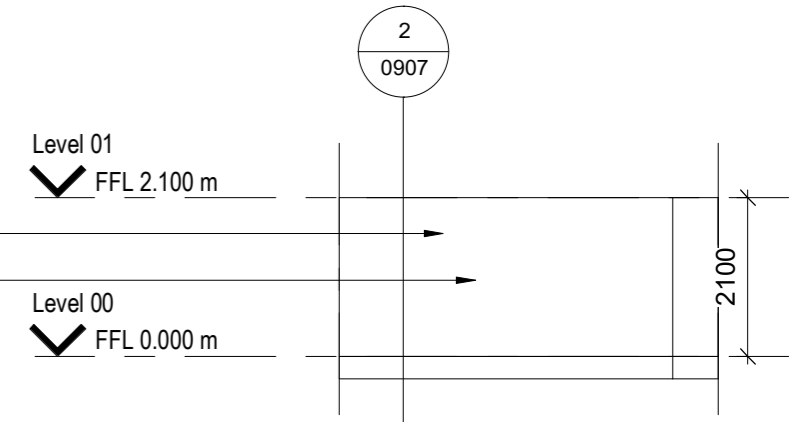


Rear Elevation

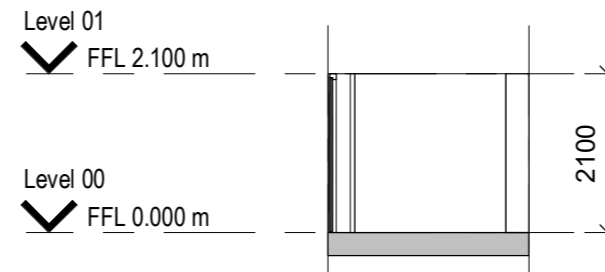


Bin Store Section

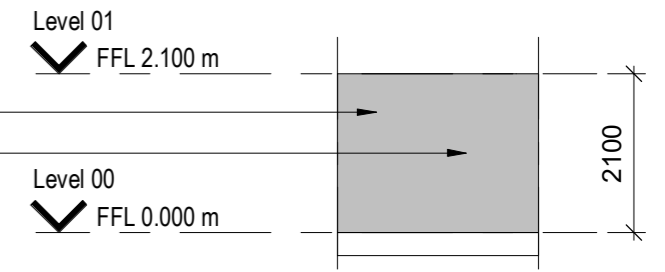


Side Elevation

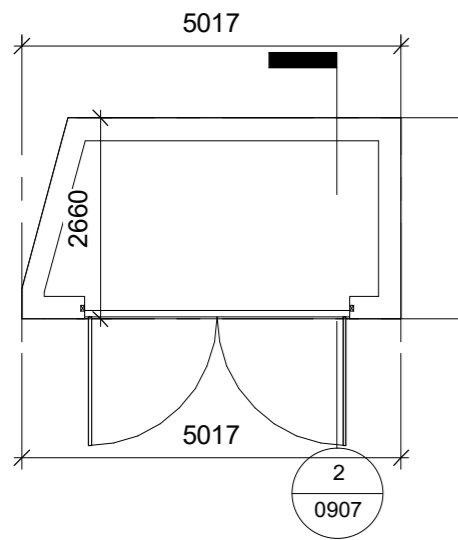

Top of Wall - Bin Store

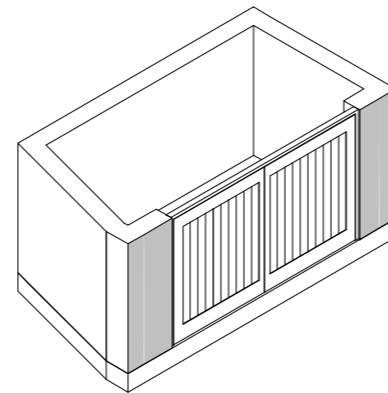


Bin Store 3D

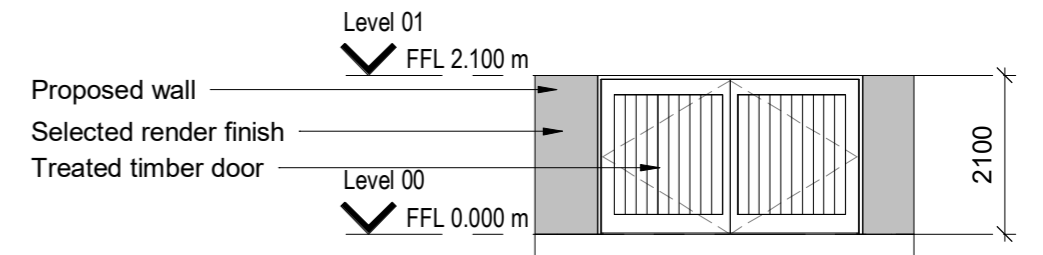

Front Elevation

Key Plan:

 

Rev:	Date:	Description:	By:

Drawing Status:	Planning
Reply Address:	2 Donnybrook Road, Telephone +353 1 218 3900 Donnybrook, Dublin 4, Ireland www.molaarchitecture.com
Notes	Do not scale. Use figured dimensions only. This drawing is to be read in conjunction with all relevant specifications and drawings. All dimensions to be checked on site. In the event of any discrepancies between drawings the contractor is to inform the Architect immediately.

MOLA
 ■ ARCHITECTS ■ PLANNERS ■ URBAN DESIGNERS ■
 Client: Cairn Homes Properties Ltd.
 Project: Newcastle South
 Drawing: C2 Plot Bin Store
 Date: 01/09/2019 Scale: 1 : 100 Drawn By: EC Approved By: NN Int. Job No: 18001
 Project No: NCS18- MOLA-00- ZZ- DR- A- XX- 0907 P 01
 Status: Rev.:
 © COPYRIGHT This drawing or design may not be reproduced without permission