



Roof Plan - Apartments C3
1:100




South West Elevation Apartments C3
1:100

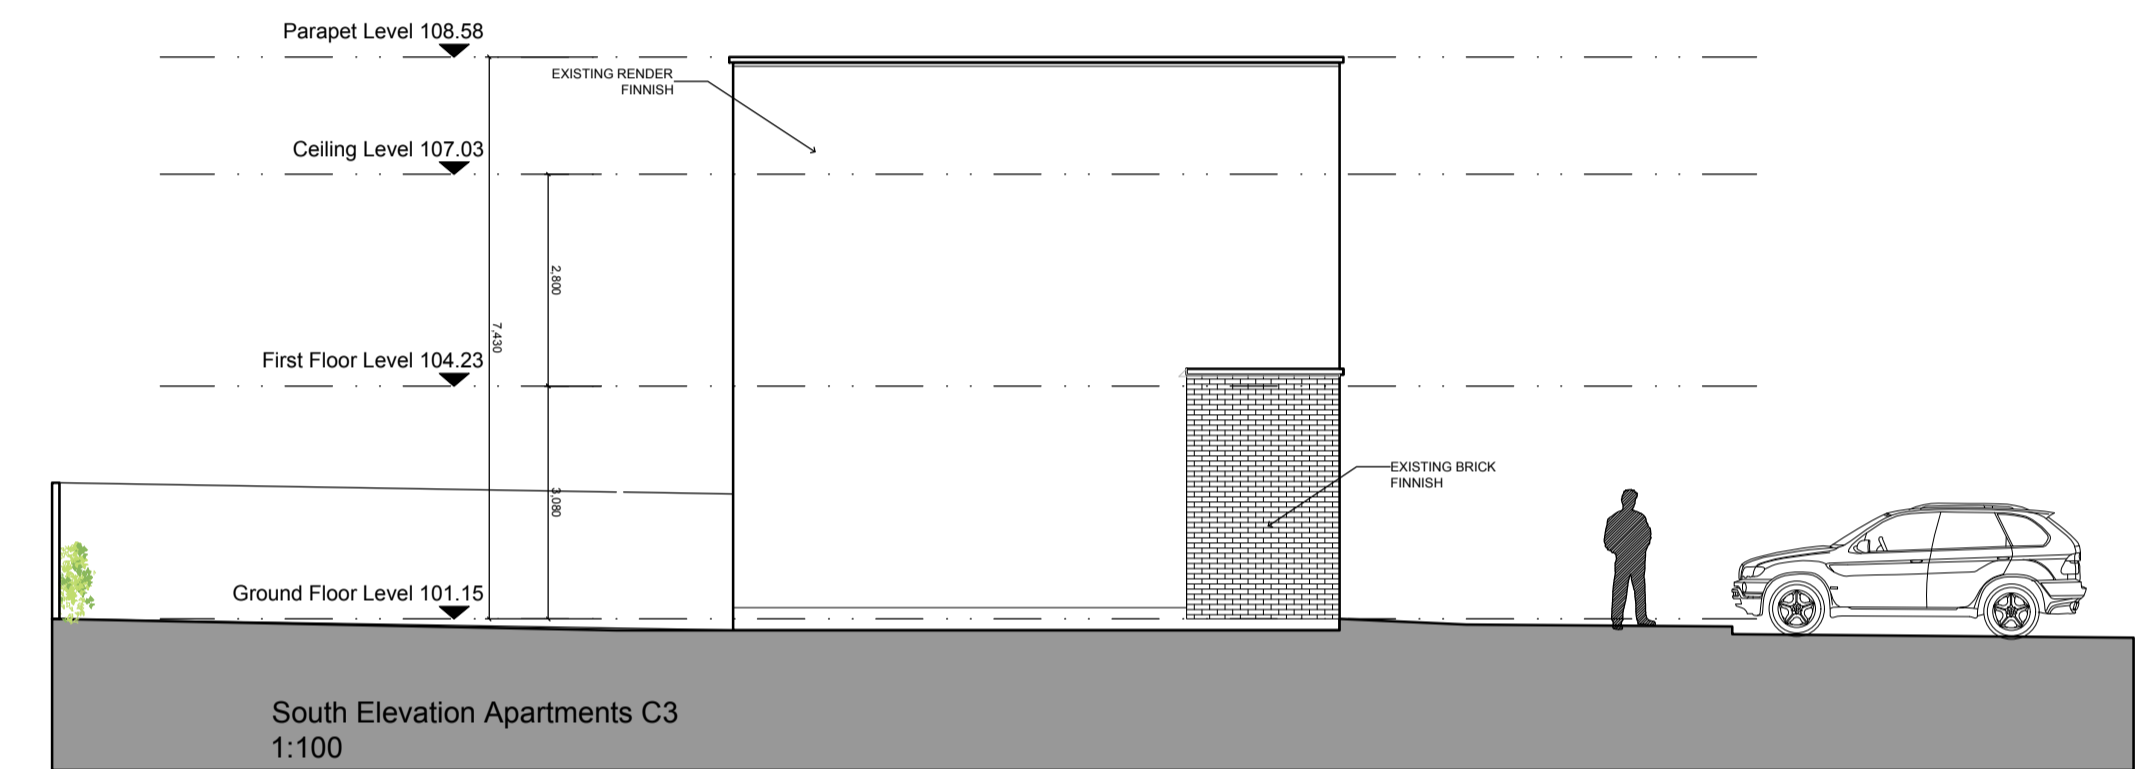


South Elevation Apartments C3
1:100

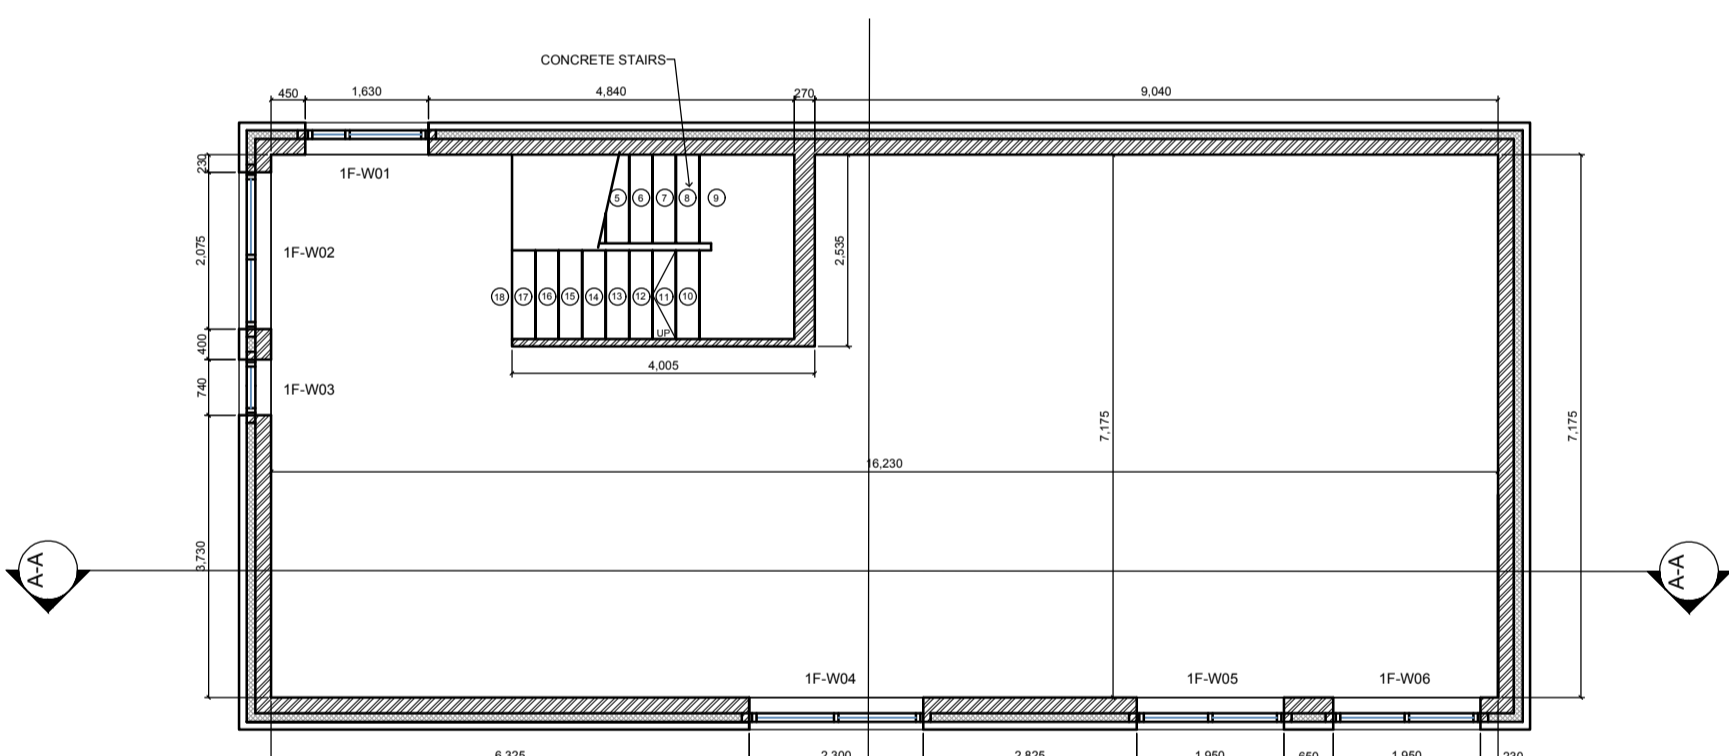

First Floor Plan - Apartments C3
1:100

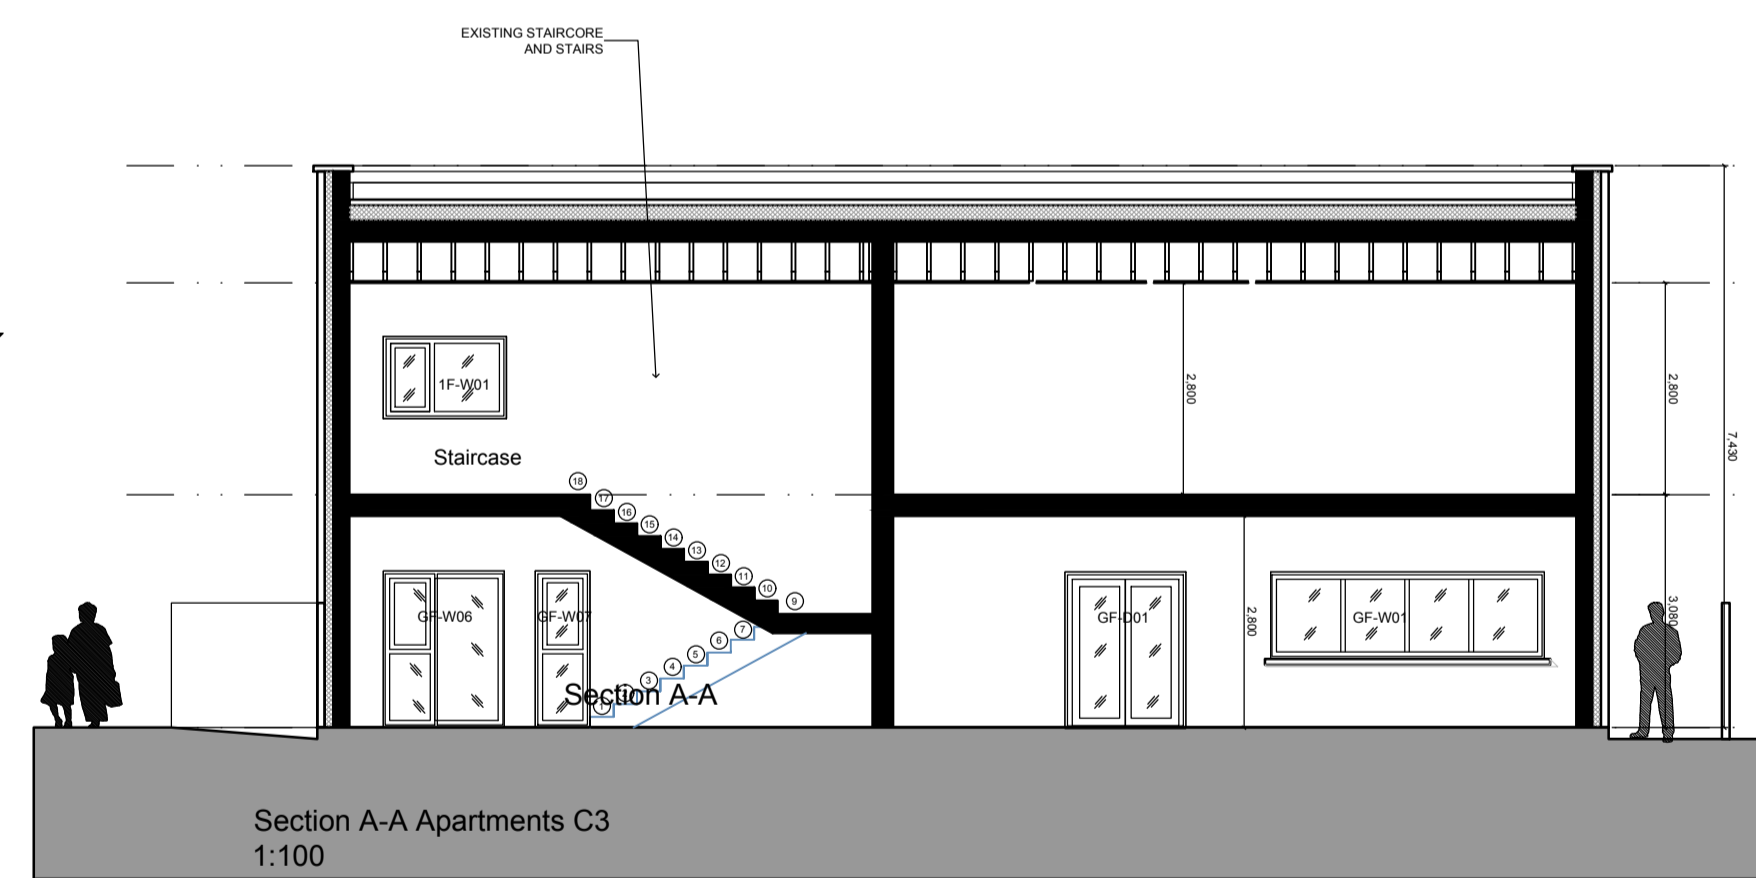


Section A-A Apartments C3
1:100

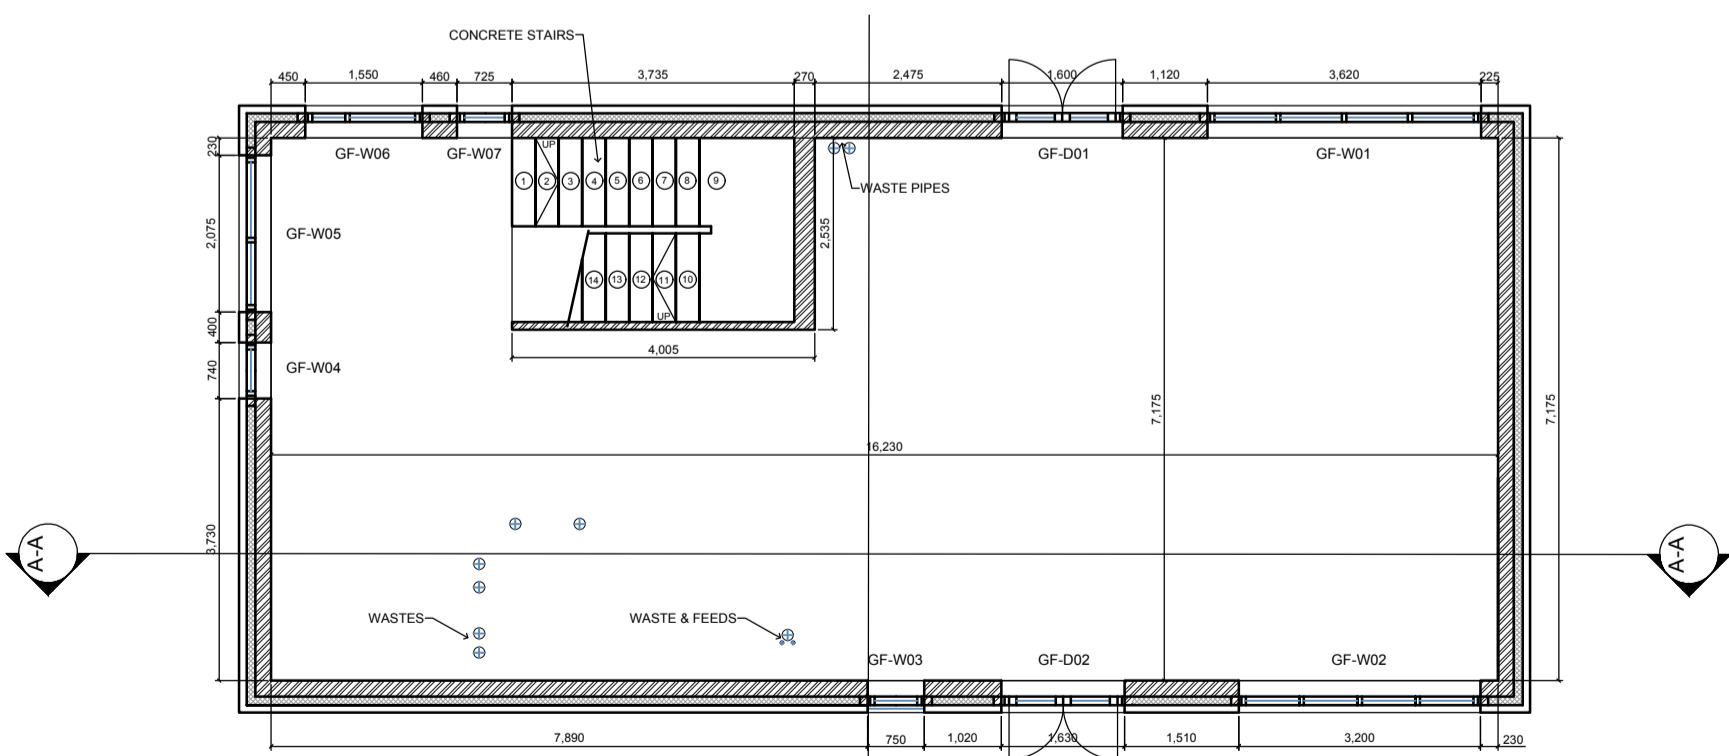


Ground Floor Plan - Apartments C3
1:100

Area's Schedule:	
Accommodation	AREA
Ground Floor	- 116.45 Sqm
First Floor	- 106.30 Sqm
Total (GIFA)	- 222.75 Sqm

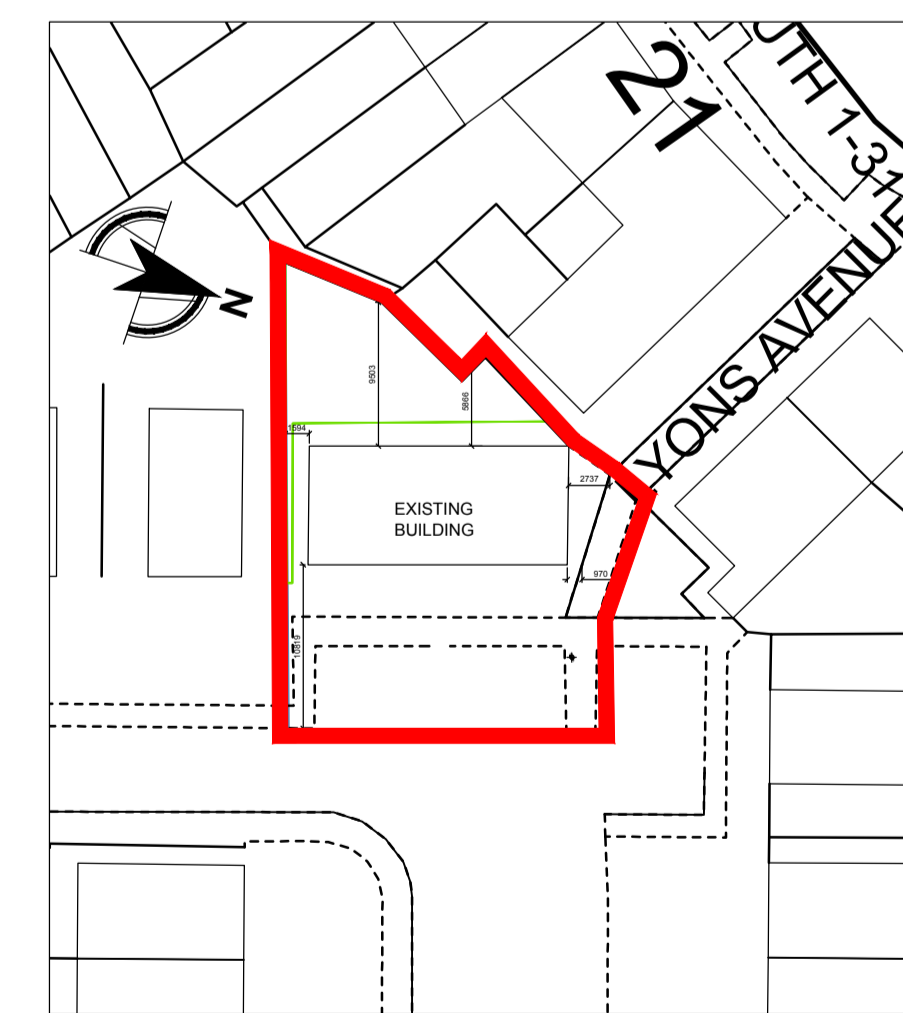

SITE LAYOUT - Scale 1:500

NOTES / LEGEND

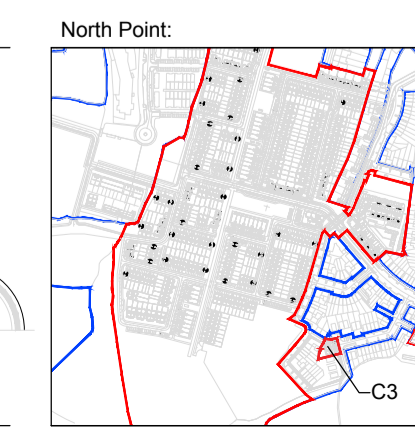

Rev:	Date:	Description:	By:
01	01.09.2019	PLANNING ISSUE	NN

Drawing Status:	
Planning	
Client:	Cairn Homes Properties Ltd.
Project:	Newcastle South
Drawing:	Site C3 - Ballynakelly - Existing Building
Date:	01/09/2019
Scale:	1:100/500
Project No.:	NCS18 - MOLA - 00 - XX - DR - A - XX - 0451 - P - 01

MOLA
Architecture

2 Dornbrook Road
Dornbrook
Dublin D04 NNS0
Ireland

Telephone +353 1 218 3900
www.mola.ie

Notes:
Do not scale. Use figured dimensions only.
This drawing is to be read in conjunction with all relevant specifications and drawings.
All dimensions to be checked on site.
In the event of any discrepancies between drawings, the contractor is to inform the Architect immediately.

© COPYRIGHT This drawing or design may not be reproduced without permission