




South Elevation

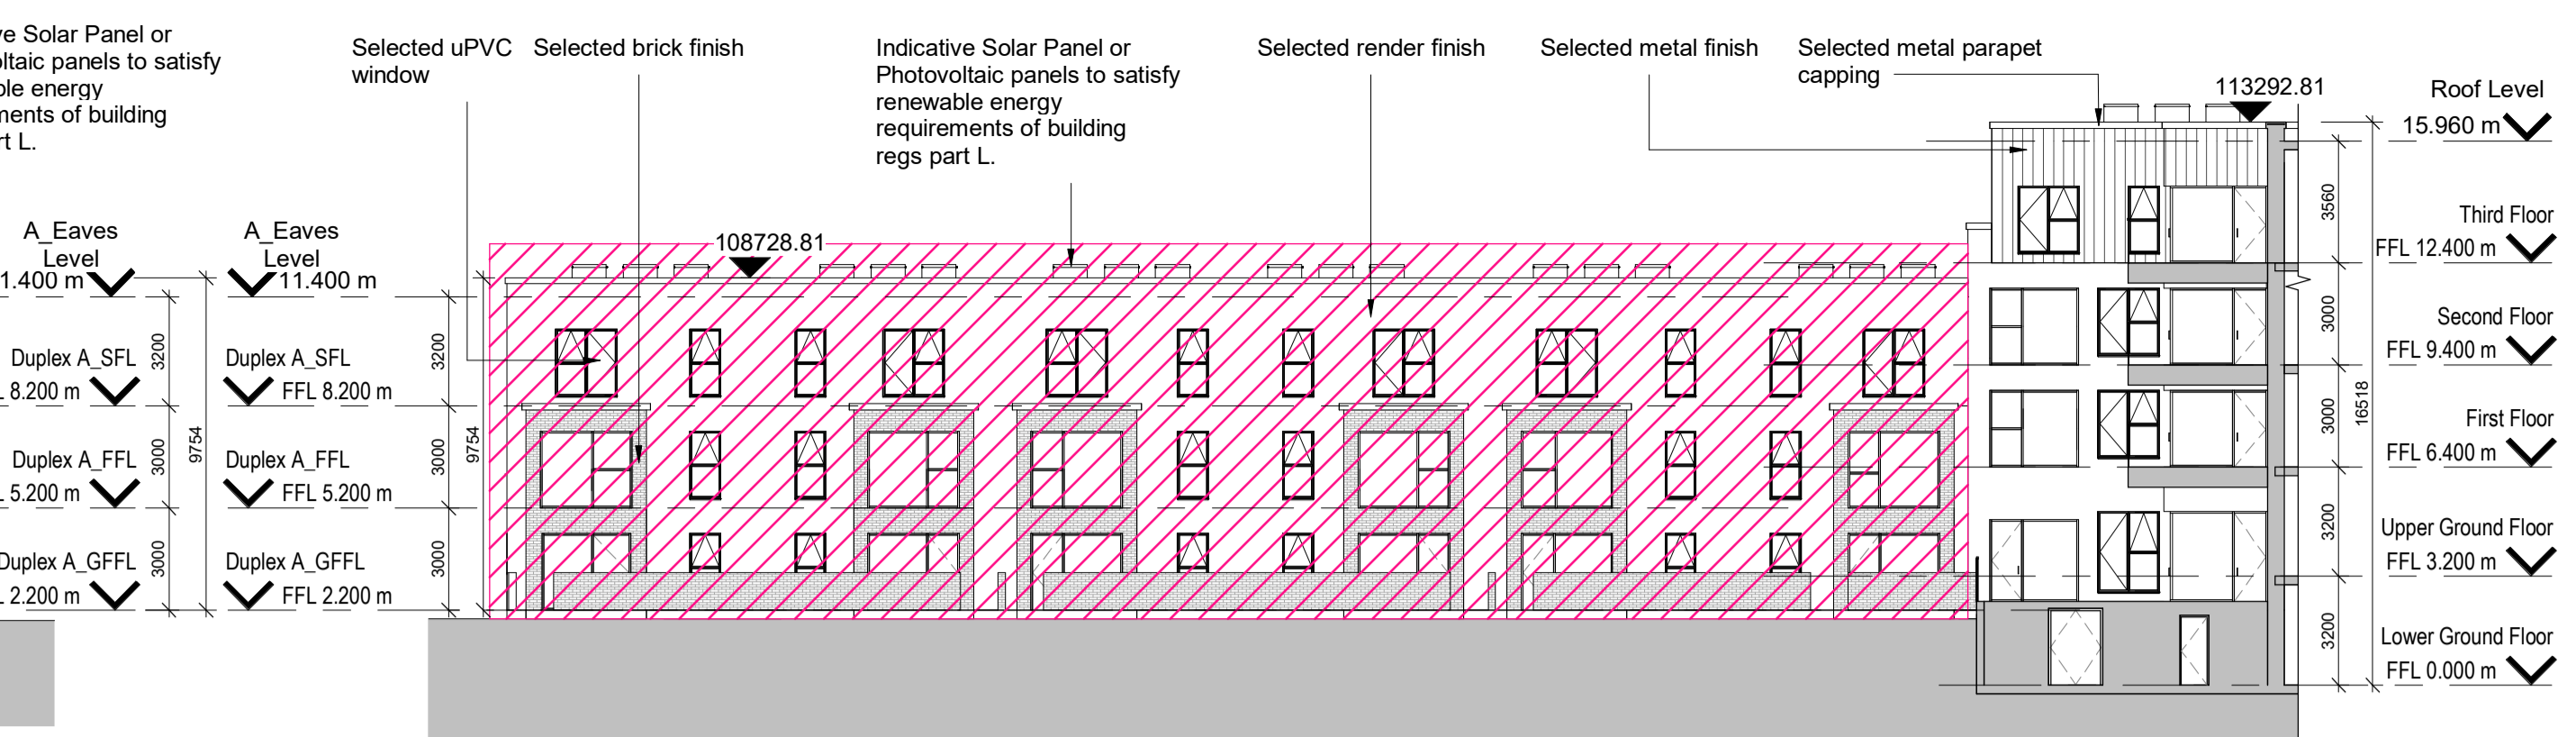


North Elevation - Internal Courtyard

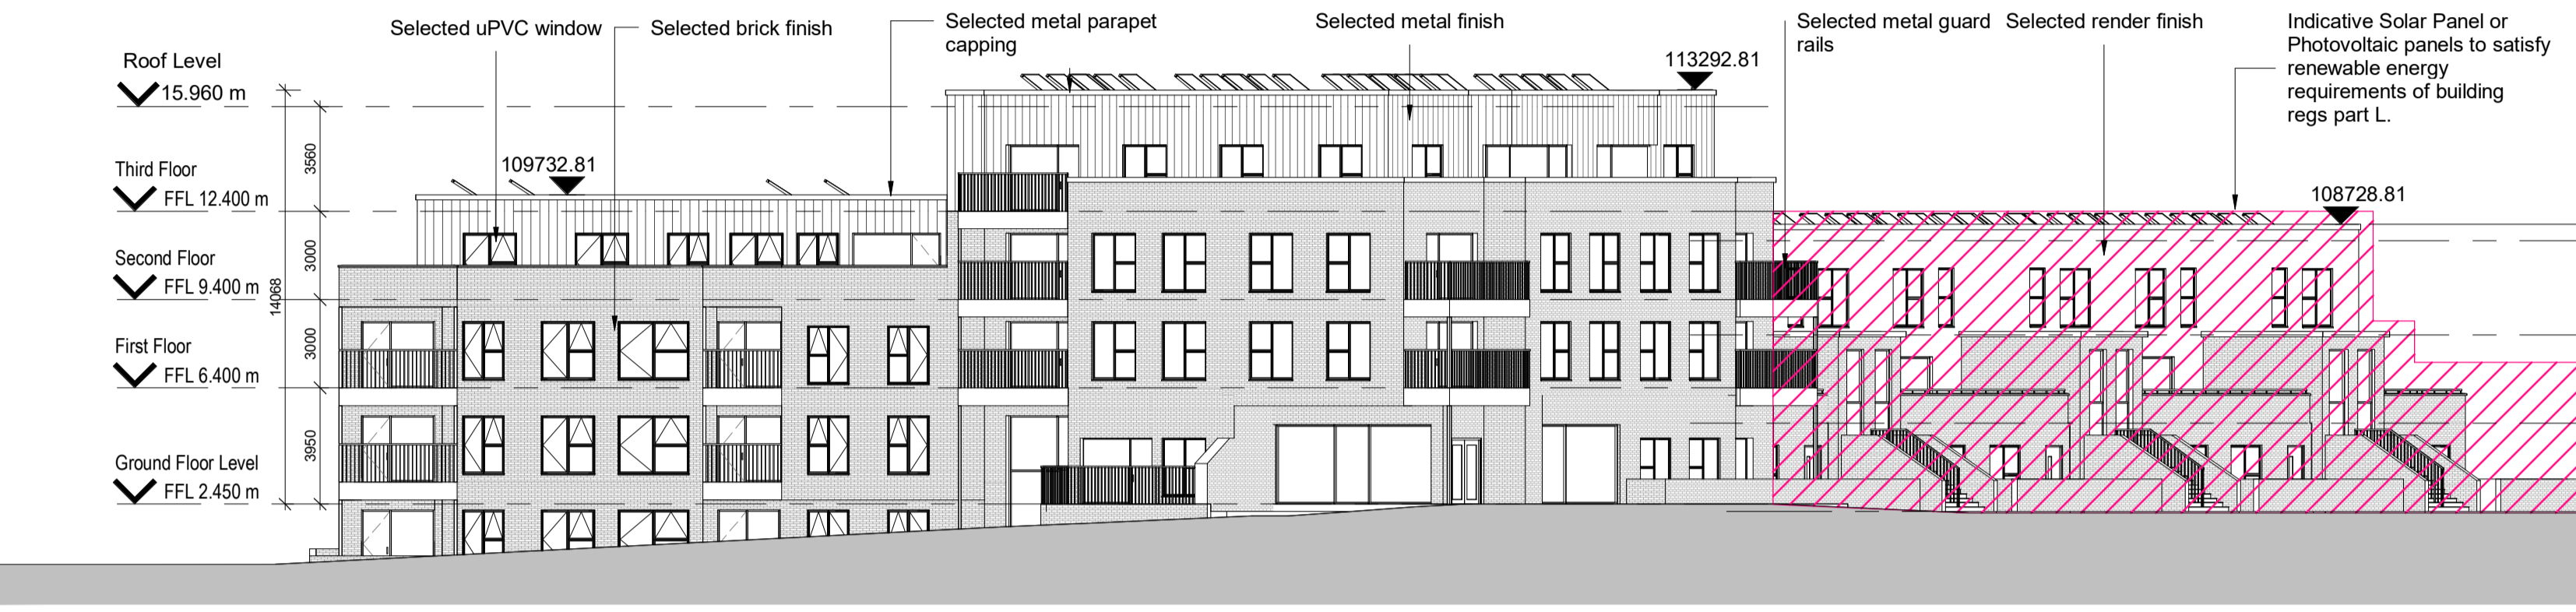

West Elevation

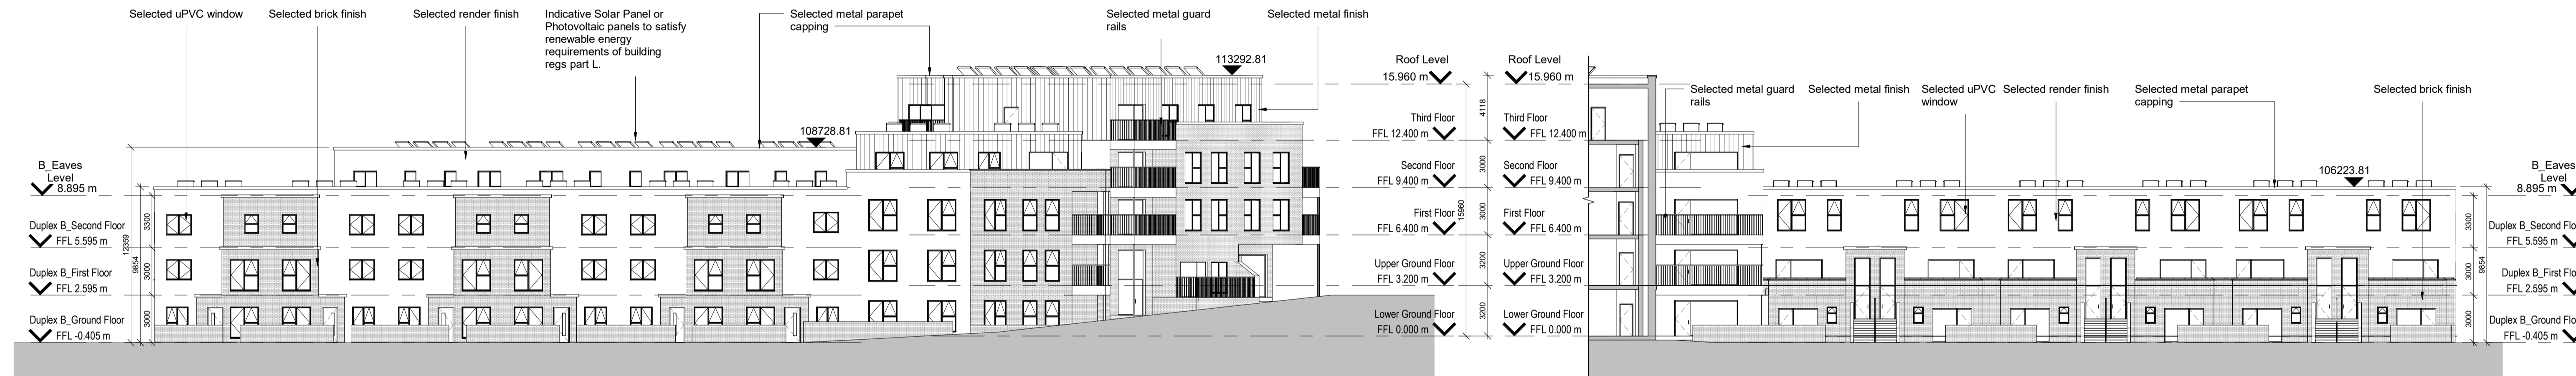

North Elevation

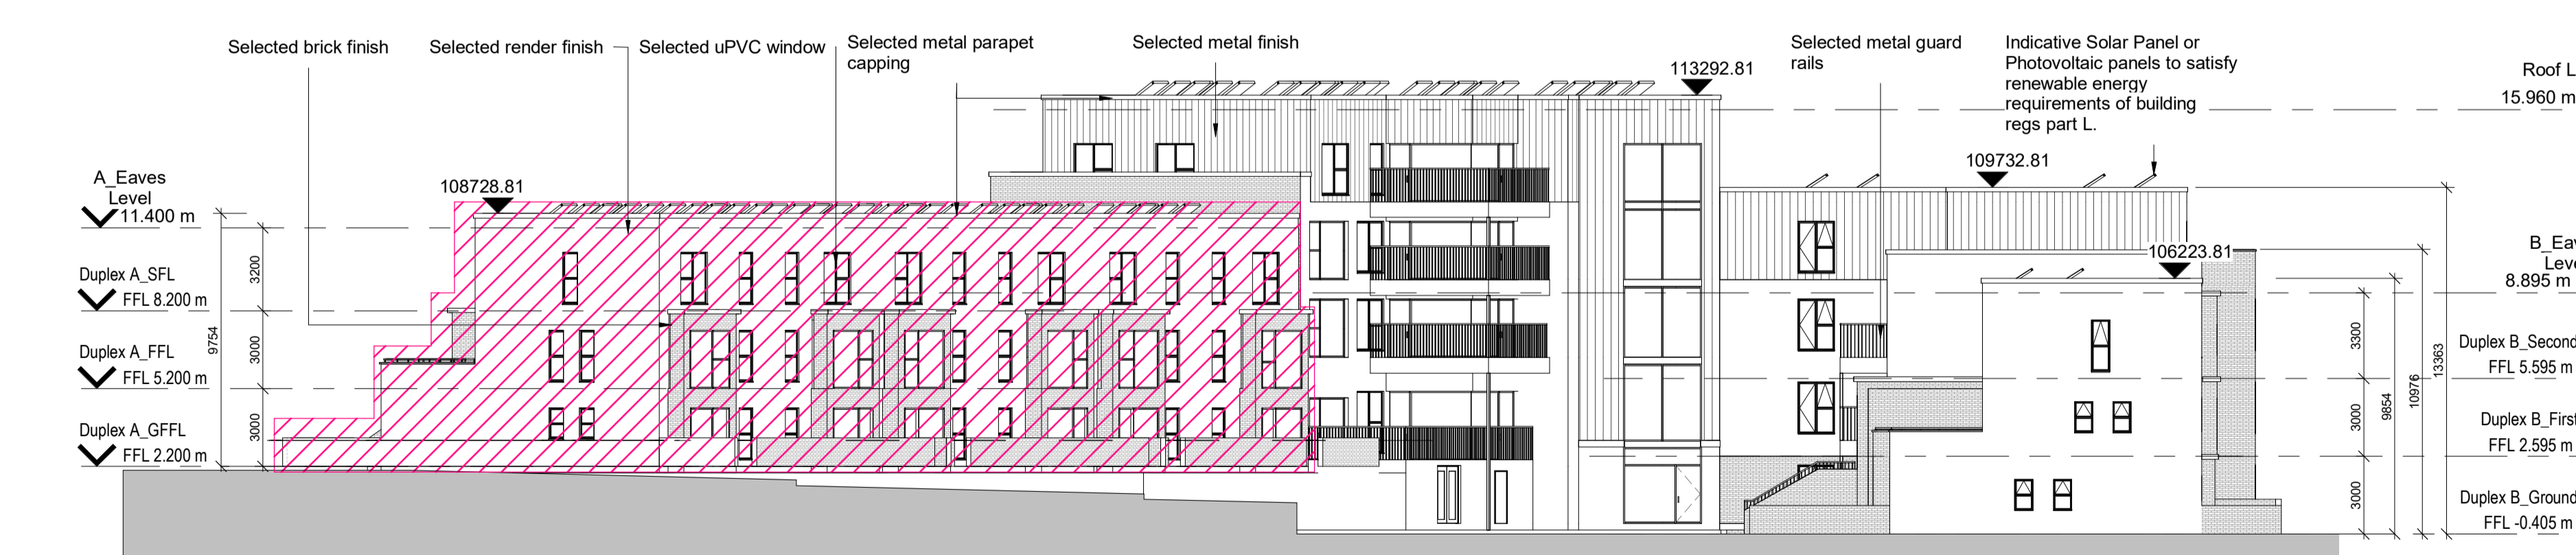

South Elevation - Internal Courtyard

East Elevation


NOTES / LEGEND

 Included in part V.

Key Plan:



Rev:	Date:	Description:	By:
1	01/09/2019	PLANNING ISSUE	MOLA

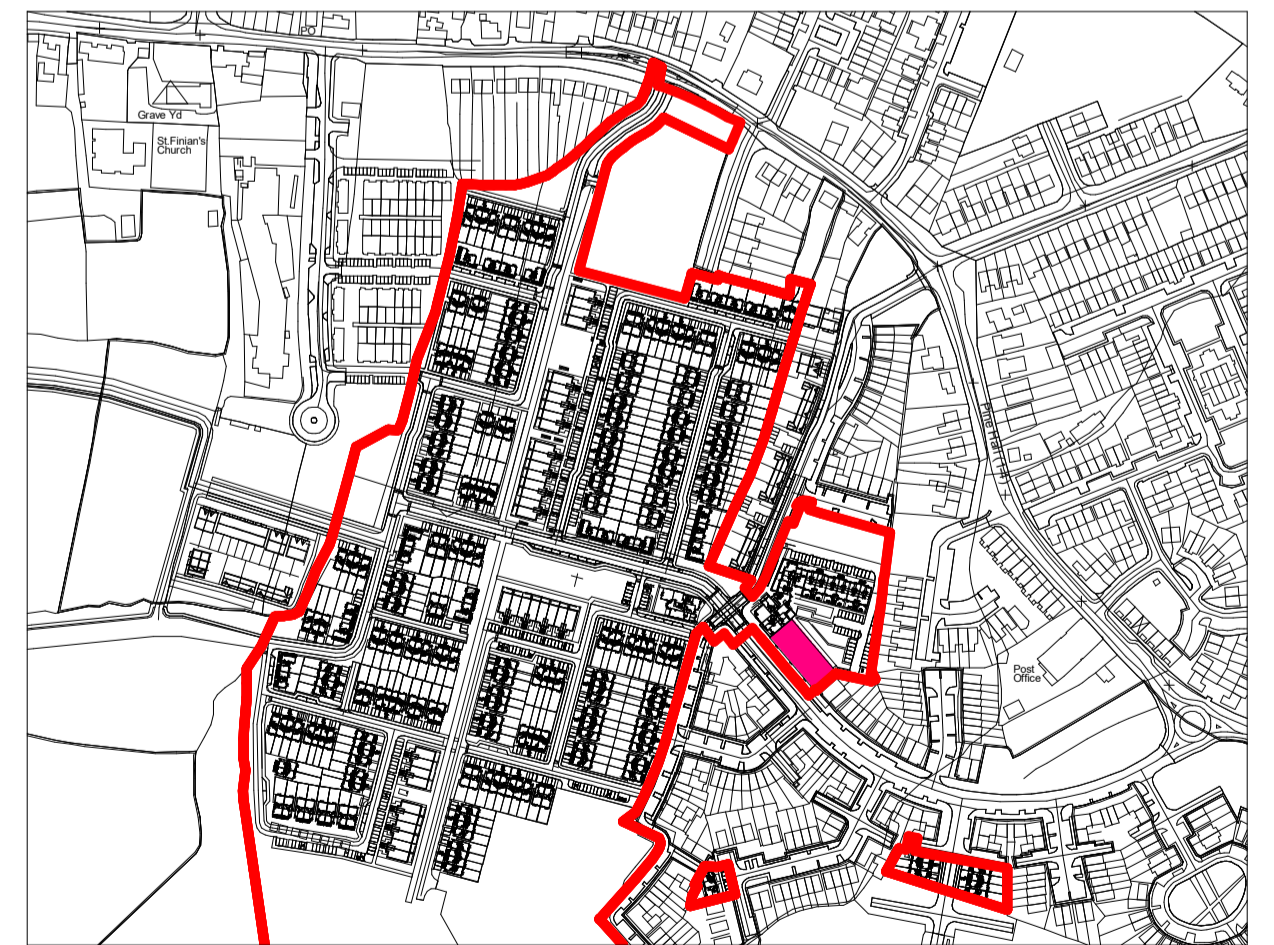

Key Plan 1:5000

Drawing Status: **Planning Application**

Reply Address: 2 Donnybrook Road, Telephone +353 1 218 3900, Donnybrook, Dublin 4, Ireland, www.molaarchitecture.com

Client: Cairn Homes Properties Ltd.
Project: Newcastle South

Drawn: Ballhakelly Infill Apartments - Elevations Part V
Date: 01/09/2019, Scale: As Indicated, Drawn By: EC, Approved By: NN, Int. Job No: 18001
Project No: NCS18- MOLA-00- ZZ-DR- A- PV 0512 P 1

© COPYRIGHT This drawing or design may not be reproduced without permission