


Elevation 02
Scale:1:200

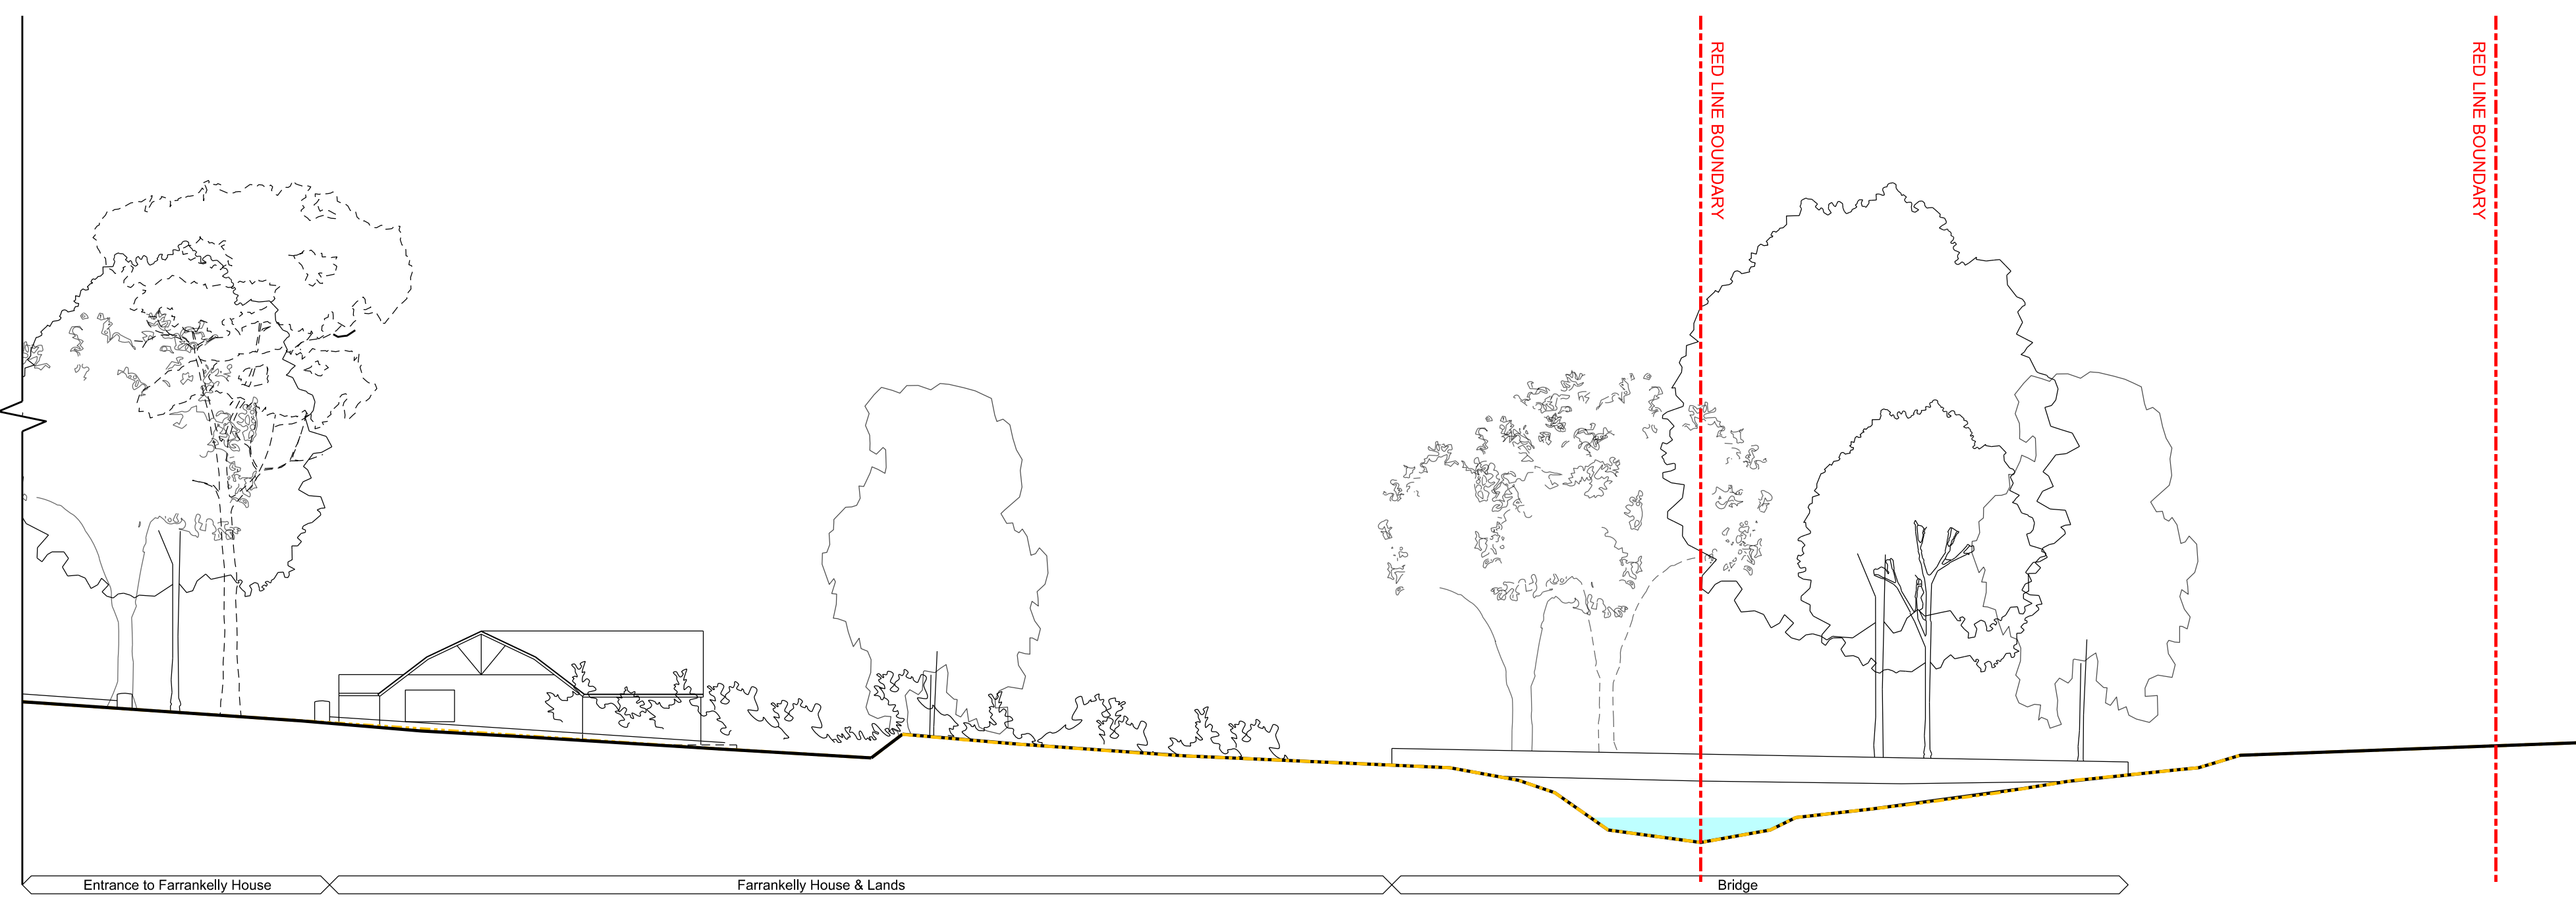

Elevation 01 - Kilcoole Road - Part 1
Scale:1:200




Elevation 01 - Kilcoole Road - Part 2
Scale:1:200



Elevation 01 - Kilcoole Road
Scale:1:500

Proposed Site Elevations

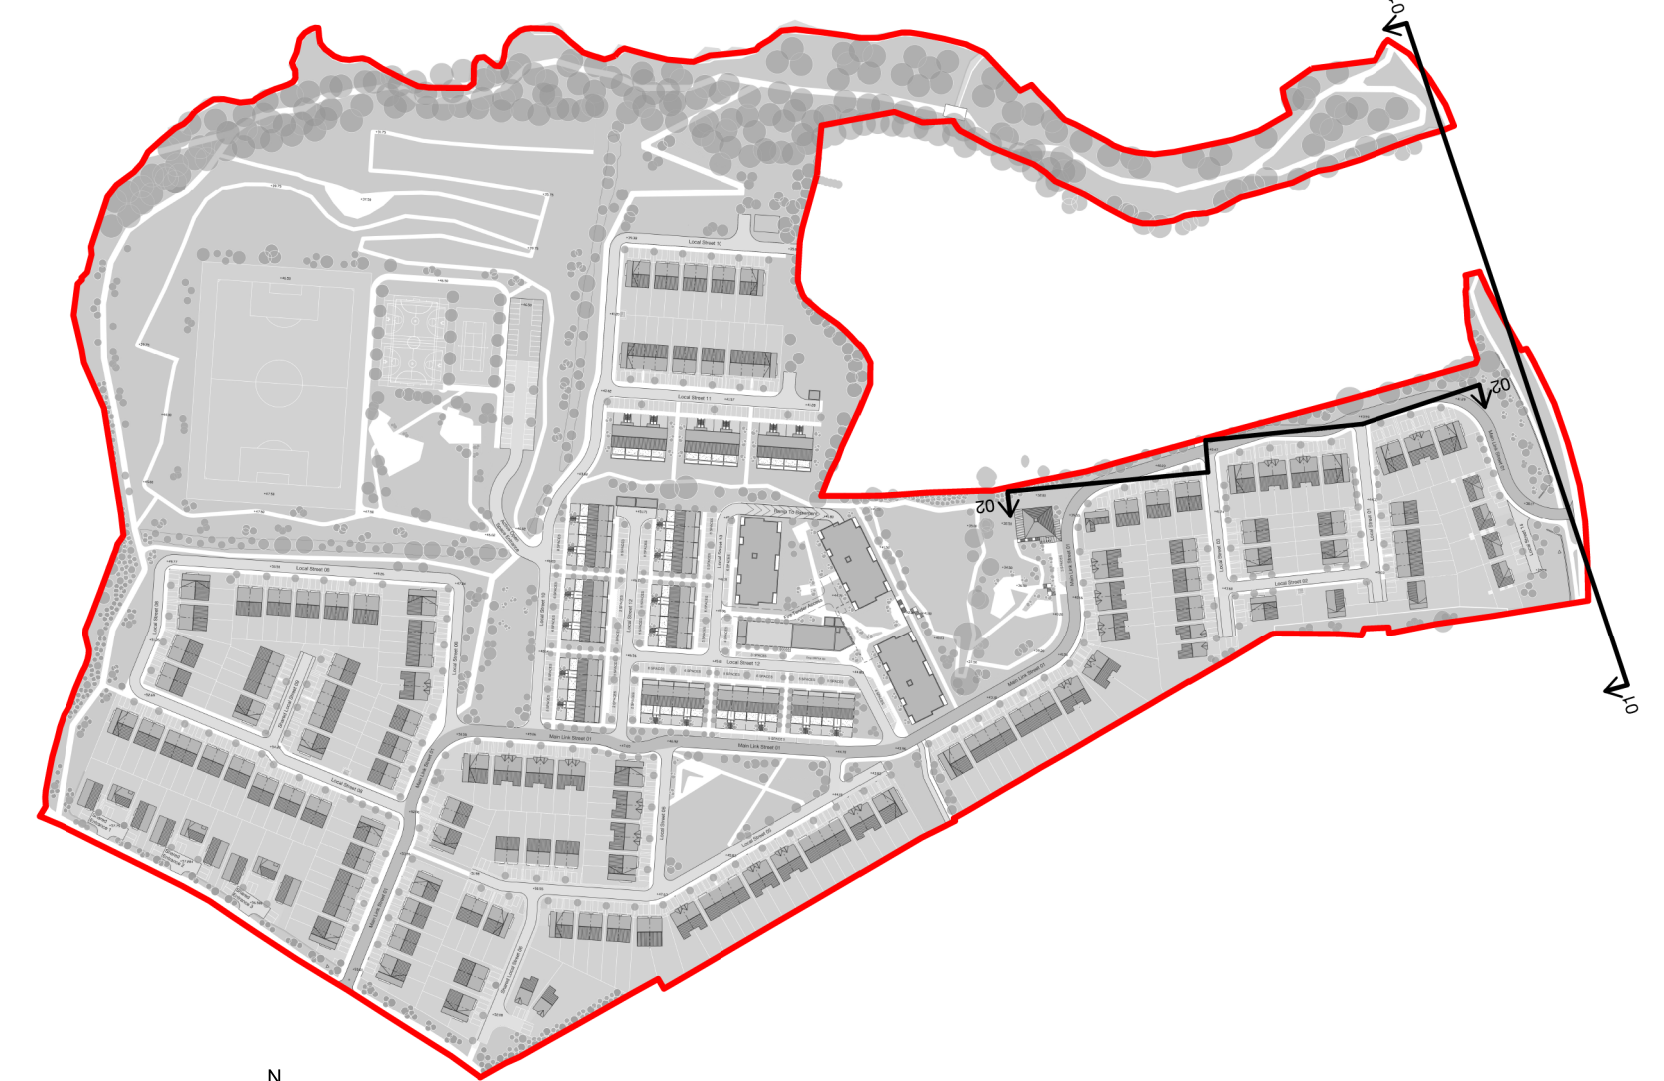

Key Plan NTS

Revision	Date	Description	By	Check	Client logo	Notes	Key
A	27.08.19	ABP Planning Application Issue	ML	BG		<p>Do not scale drawings. All dimensions should be checked on site. Errors to be reported to architect. To be used in conjunction with all relevant site plans and site plans drawings.</p> <p>Contractors, subcontractors and suppliers must verify any critical dimensions on site prior to location of any building element. Any discrepancies are to be reported to the architect.</p> <p>This drawing should be used in conjunction with all relevant specifications, engineers and specialist consultants information. Any discrepancies must be reported prior to installation.</p>	<p>Existing Ground Level</p>

Metropolitan Workshop
14-16 Courteen Street
London, EC1M 6DG
+44 (0)20 7566 0400
www.metwork.co.uk

Project:	Farrankelly
Client:	Cairn Homes Properties Ltd
Location:	Farrankelly, Greystones, Deilany, Co. Wicklow
Title:	Proposed Site Elevations - Sheet 1
Date:	27 August 2019
Scale:	1:500, 1:200 @ A0
Drawing number:	1609
Job No.:	1609
Status:	P
Package:	102
Reference:	001
Revision:	A