


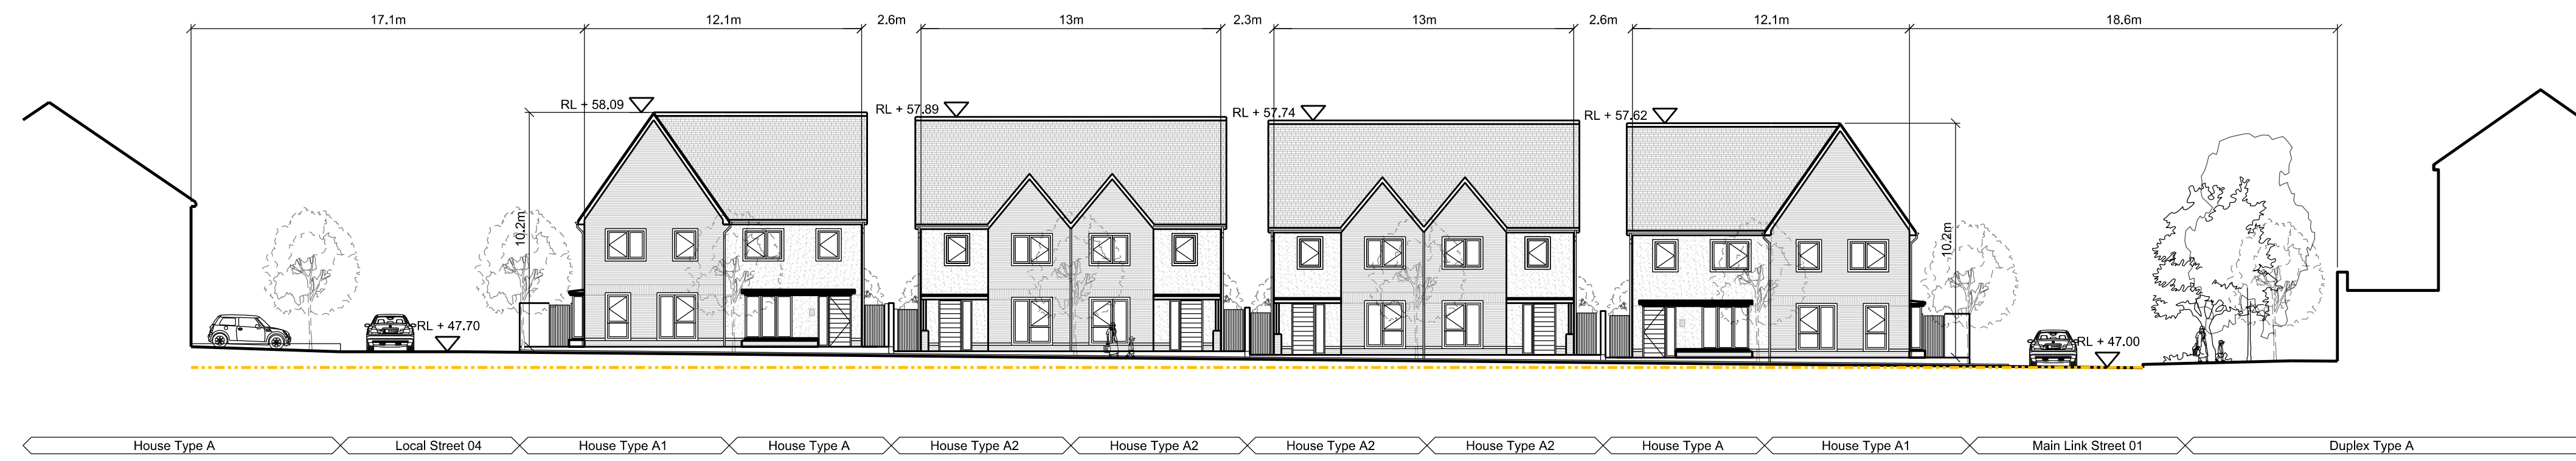

Elevation 03  
Scale:1:200



Elevation 04  
Scale:1:200



Elevation 05  
Scale:1:200



Key Plan NTS

Proposed Site Elevations

Revision: A Date: 27.08.19 Description: ABP Planning Application Issue By: ML Check: BG Client logo:	Notes: Do not scale drawings. All dimensions should be checked on site. Errors to be reported to architect. To be used in conjunction with all relevant site plans and engineering drawings. Contractors, subcontractors and suppliers must verify any critical dimensions on site prior to location of any building element. Any discrepancies are to be reported to the architect. This drawing should be used in conjunction with all relevant specifications, engineers and specialist consultants information. Any discrepancies must be reported prior to installation.	Key: Existing Ground Level	Project: Farnerkilly Client: Cairn Homes Properties Ltd Location: Farnerkilly, Greystones, Deilgny, Co. Wicklow Title: Proposed Site Elevations - Sheet 2 Date: 27 August 2019 Scale: 1:200 @ A0	14-18 Grouse Street London, EC1M 6DG +44 (0)20 7568 0400 www.metwork.co.uk	<table border="1"> <thead> <tr> <th>Drawing number</th> <th>Job No.</th> <th>Status</th> <th>Package</th> <th>Reference</th> <th>Revision</th> </tr> </thead> <tbody> <tr> <td>1609</td> <td></td> <td>P</td> <td>102</td> <td>002</td> <td>A</td> </tr> </tbody> </table>	Drawing number	Job No.	Status	Package	Reference	Revision	1609		P	102	002	A
Drawing number	Job No.	Status	Package	Reference	Revision												
1609		P	102	002	A												