




○ BLOCK B3 - FIRST FLOOR PLAN
SCALE 1:200@A1

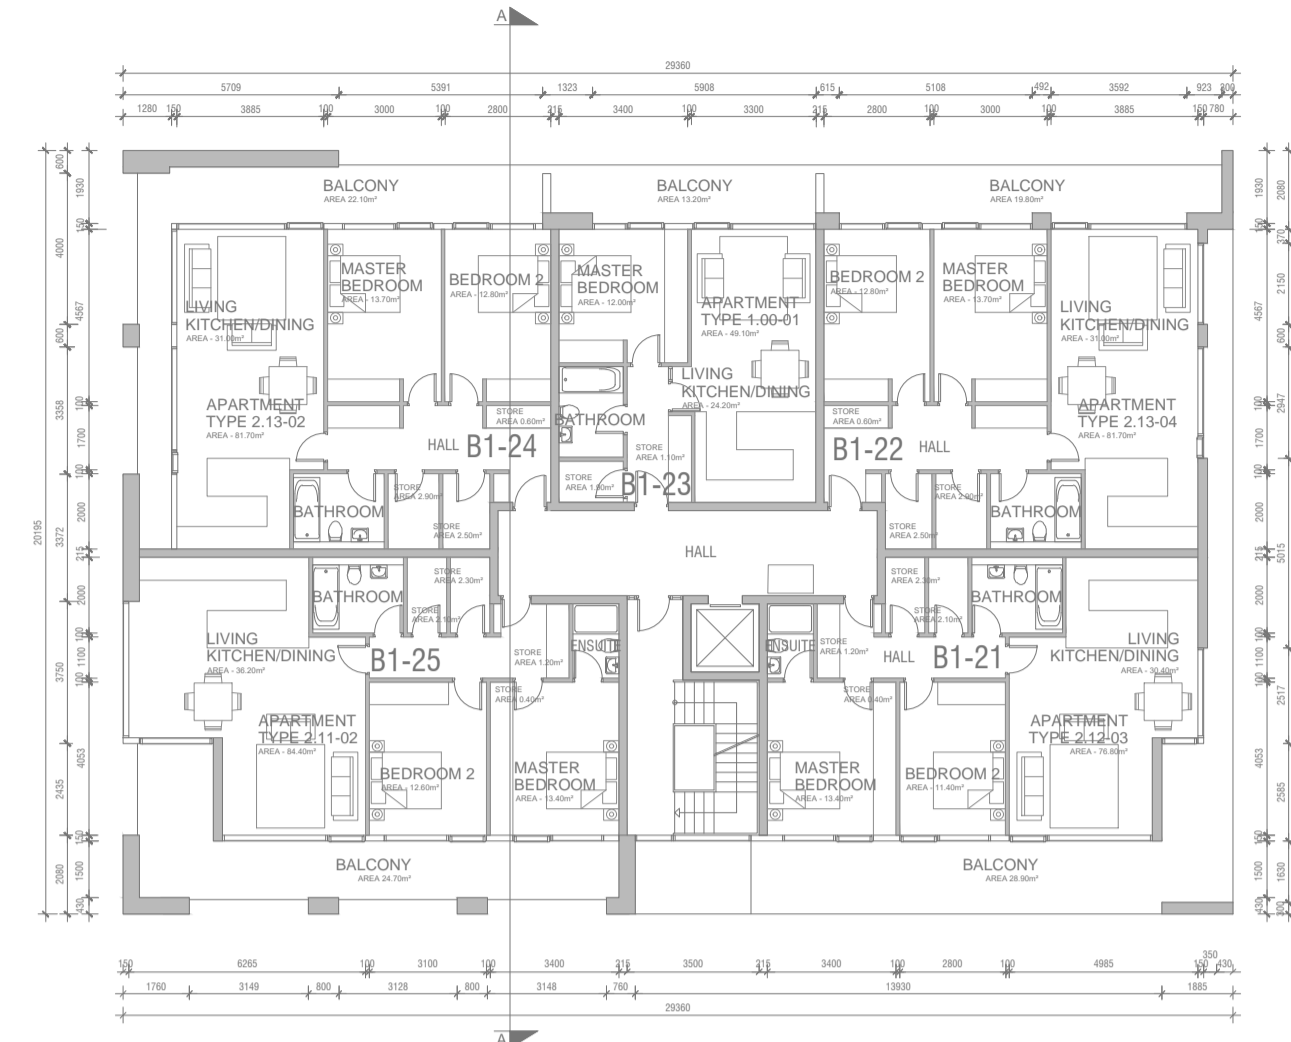


○ BLOCK B3 - FOURTH FLOOR PLAN
SCALE 1:200@A1

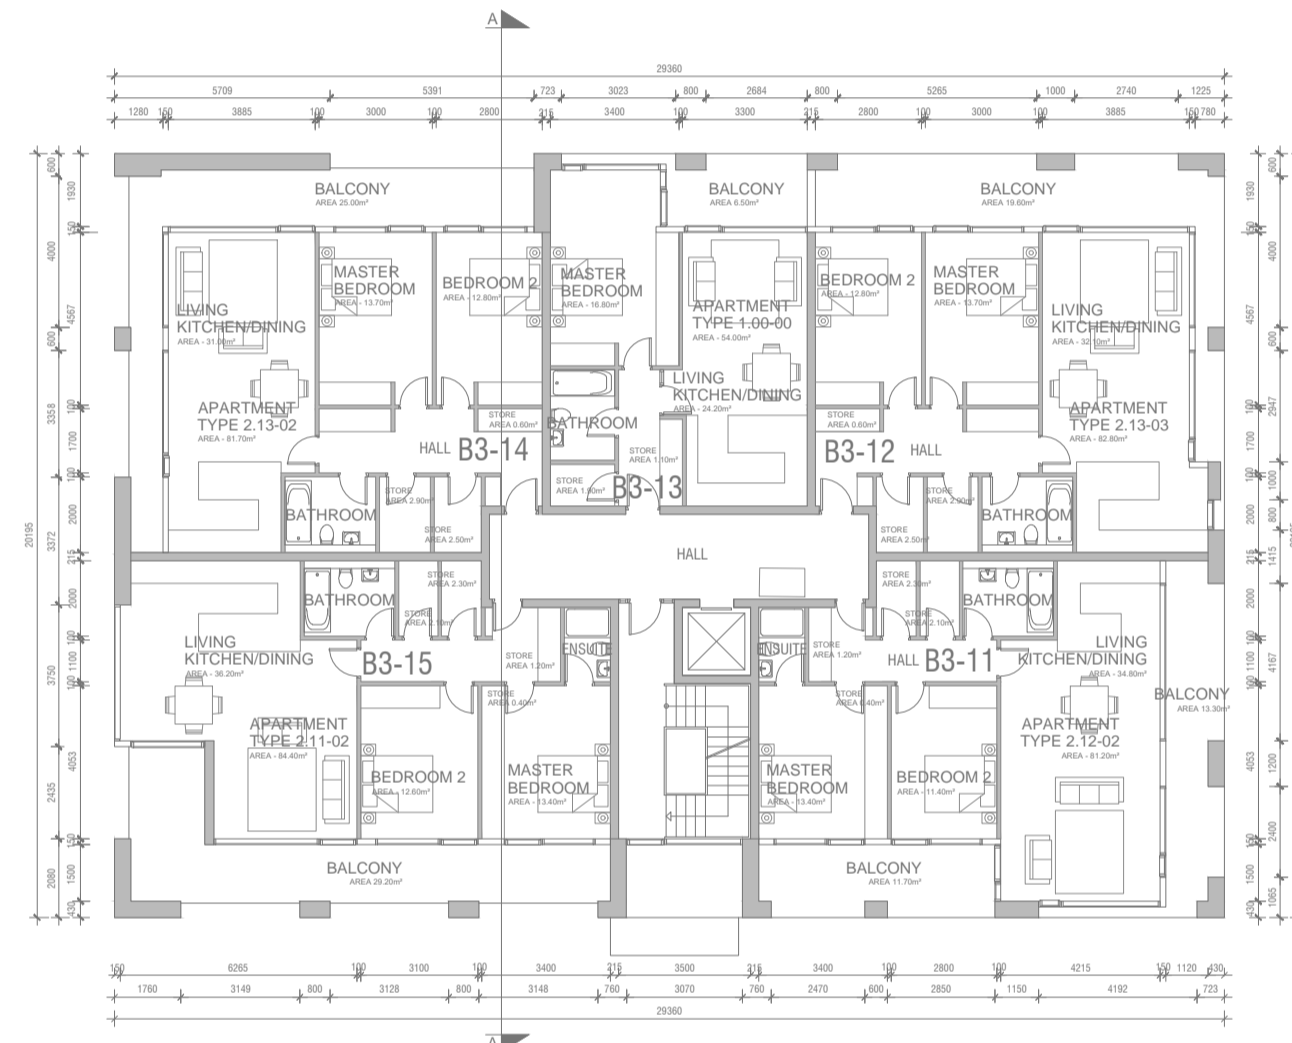

○ BLOCK B3 - SECOND FLOOR PLAN
SCALE 1:200@A1

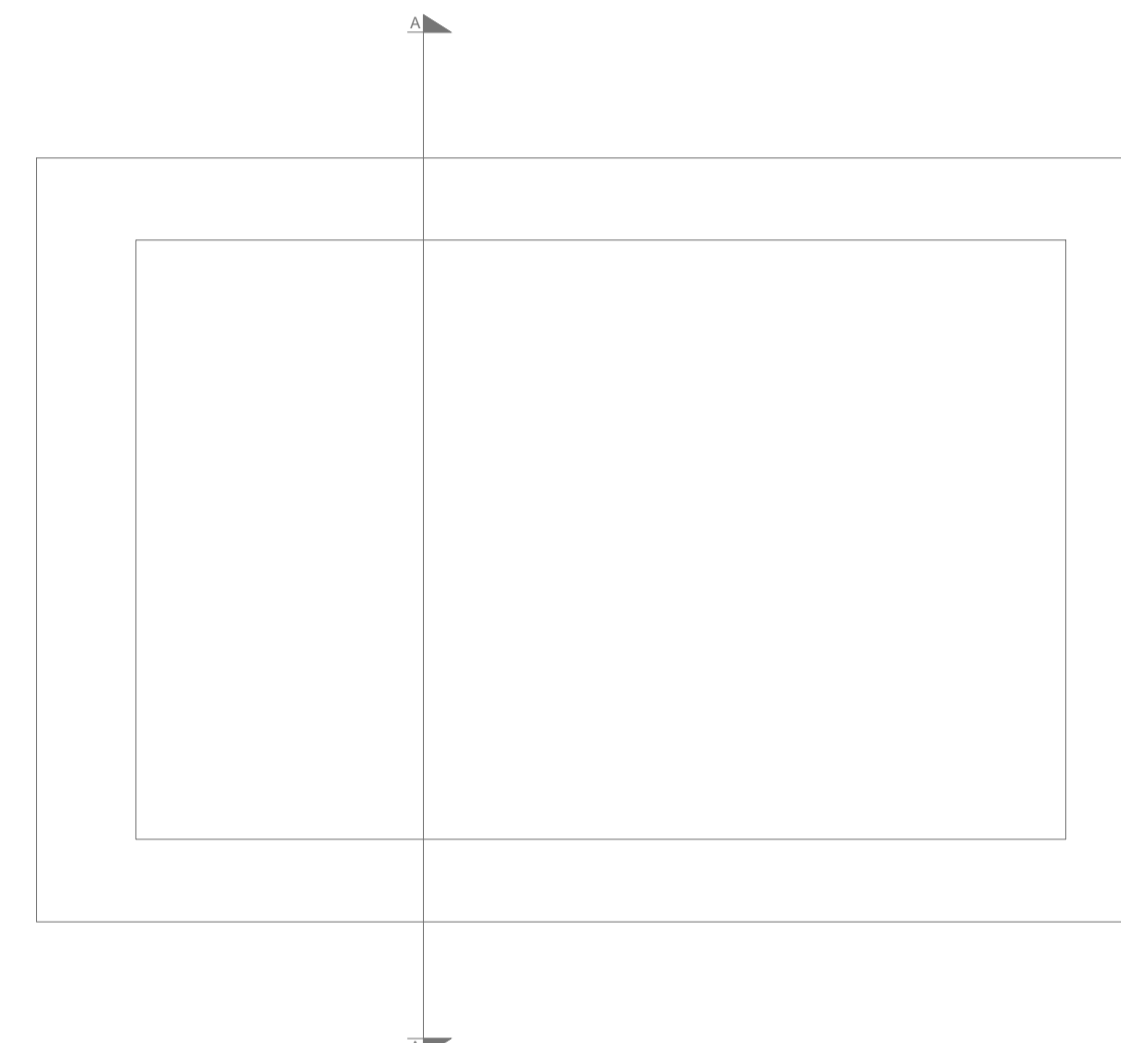

○ BLOCK B3 - ROOF PLAN
SCALE 1:200@A1

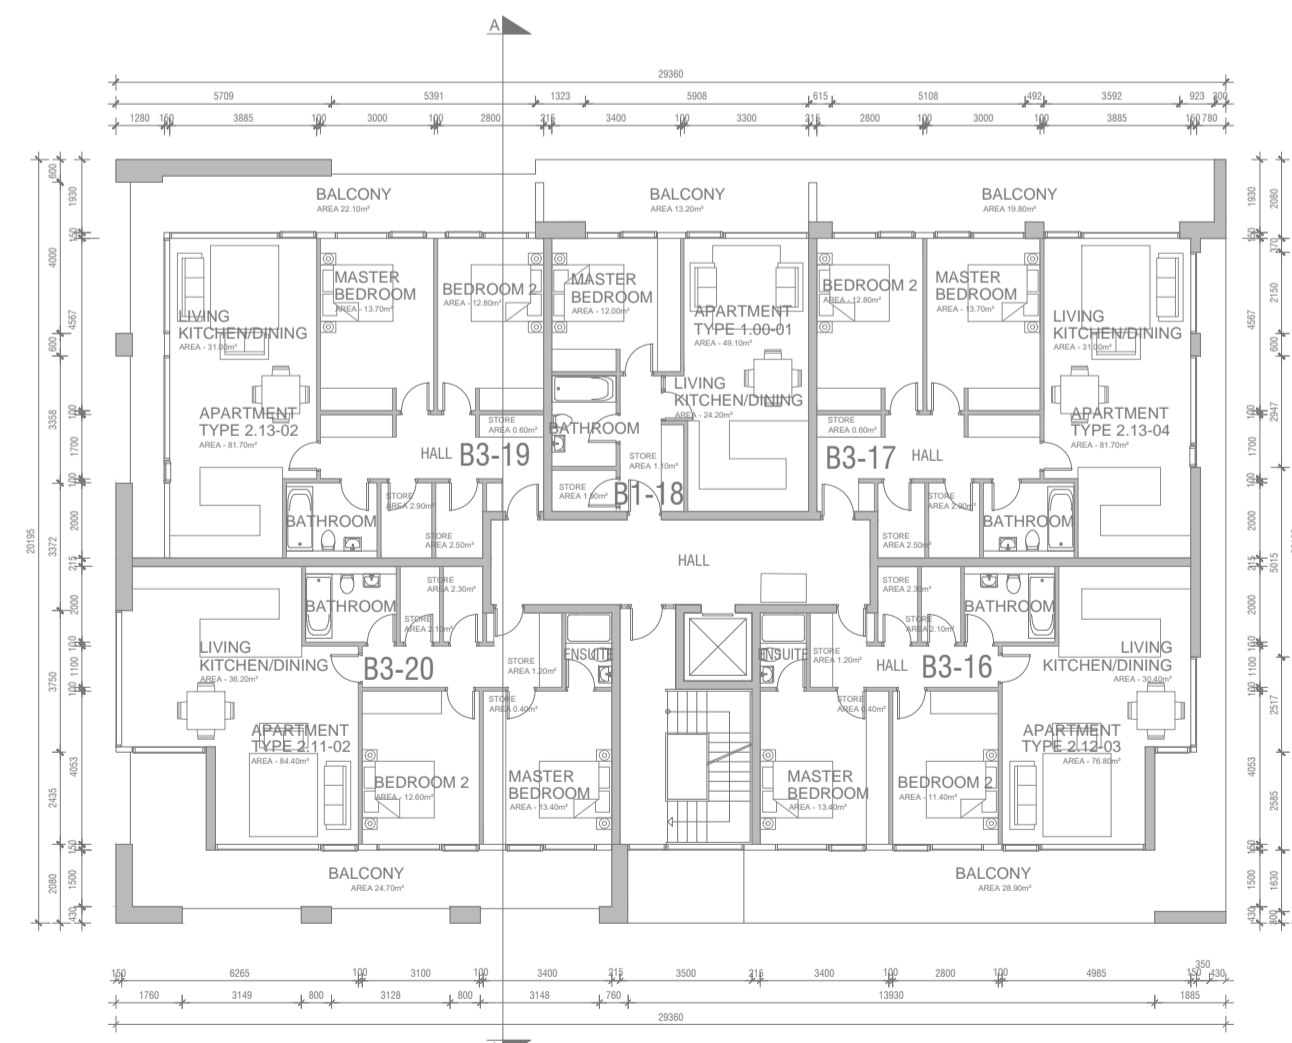

○ BLOCK B3 - THIRD FLOOR PLAN
SCALE 1:200@A1



○ VIEW 3 (AERIAL)



○ VIEW 4

PROPOSED APARTMENT BLOCK - TYPE B PLANS

NOTES

1. Copyright Reserved.
2. Work to figured dimensions only. Do not scale drawing.
3. The contractor is responsible for checking all levels and dimension on site and shall refer all discrepancies to the Architect.
4. Where appropriate, for details of R.C. structure, or mechanical and electrical details, see Engineers drawings.
5. Proprietary items shall be fixed in strict accordance with manufacturers instructions.
6. Sizes of proprietary items shall be checked with manufacturer.
7. The contractor shall be responsible for the co-ordination of structure, finishes and services.

ISSUE/STATUS

- PROGRESS
- INFORMATION ONLY
- PLANNING APPLICATION
- TENDER
- FIRE CERT
- CONSTRUCTION
- CIAC
- COMPLIANCE

No.	Date	Revision	Initials	No.	Date	Revision	Initials

Project : RATHMULLAN	JOB NO.
Client : TRAILFORD LTD	17/094
Drawing Title : PROP. APARTMENT BLK. - TYPE B PLANS	DRAWING NO. PP - A1 - 03
Date : Aug 2019 Scale as shown	Drawn by: GZ
Checked by: JOL	A1 REVISION NO. B
File: .	

Niall D. Brennan Associates, 52 Pembroke Road, Ballsbridge, Dublin 4, Ireland
TEL (353 1) 478 90 09 FAX (353 1) 478 90 10 E-MAIL info@ndba.ie WEB www.ndba.ie

