


BLOCK B1,B2 & B3 - FRONT ELEVATION (BOYNE VALLEY)
SCALE 1:200@A1

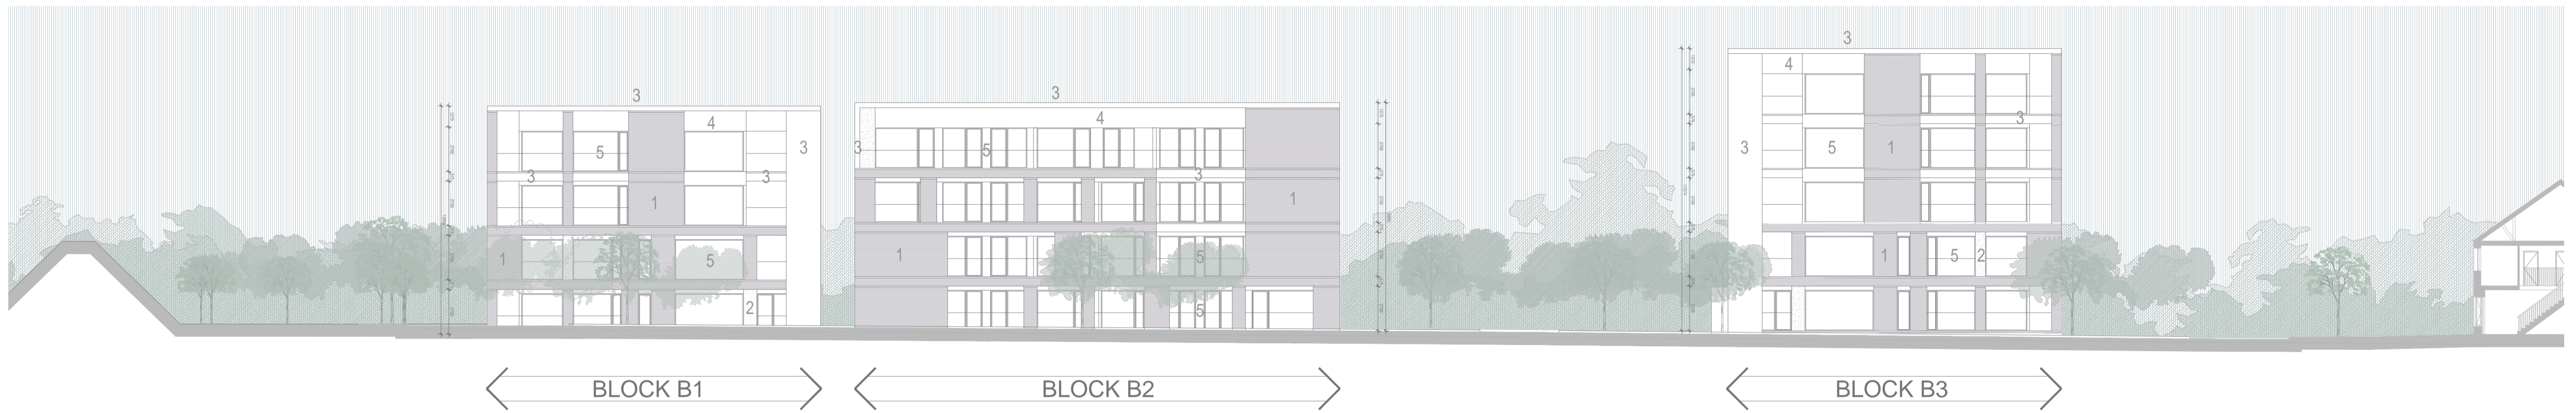

BLOCK B1,B2 & B3 - REAR ELEVATION
SCALE 1:200@A1




VIEW 5



VIEW 6

- MATERIALS
- 1 SELECTED BRICK
 - 2 RENDER SMOOTH
 - 3 SELECTED PRE CAST CONCRETE
 - 4 ALUMINIUM CLADDING
 - 5 PVC/ALUMINIUM WINDOWS
 - 6 STEEL

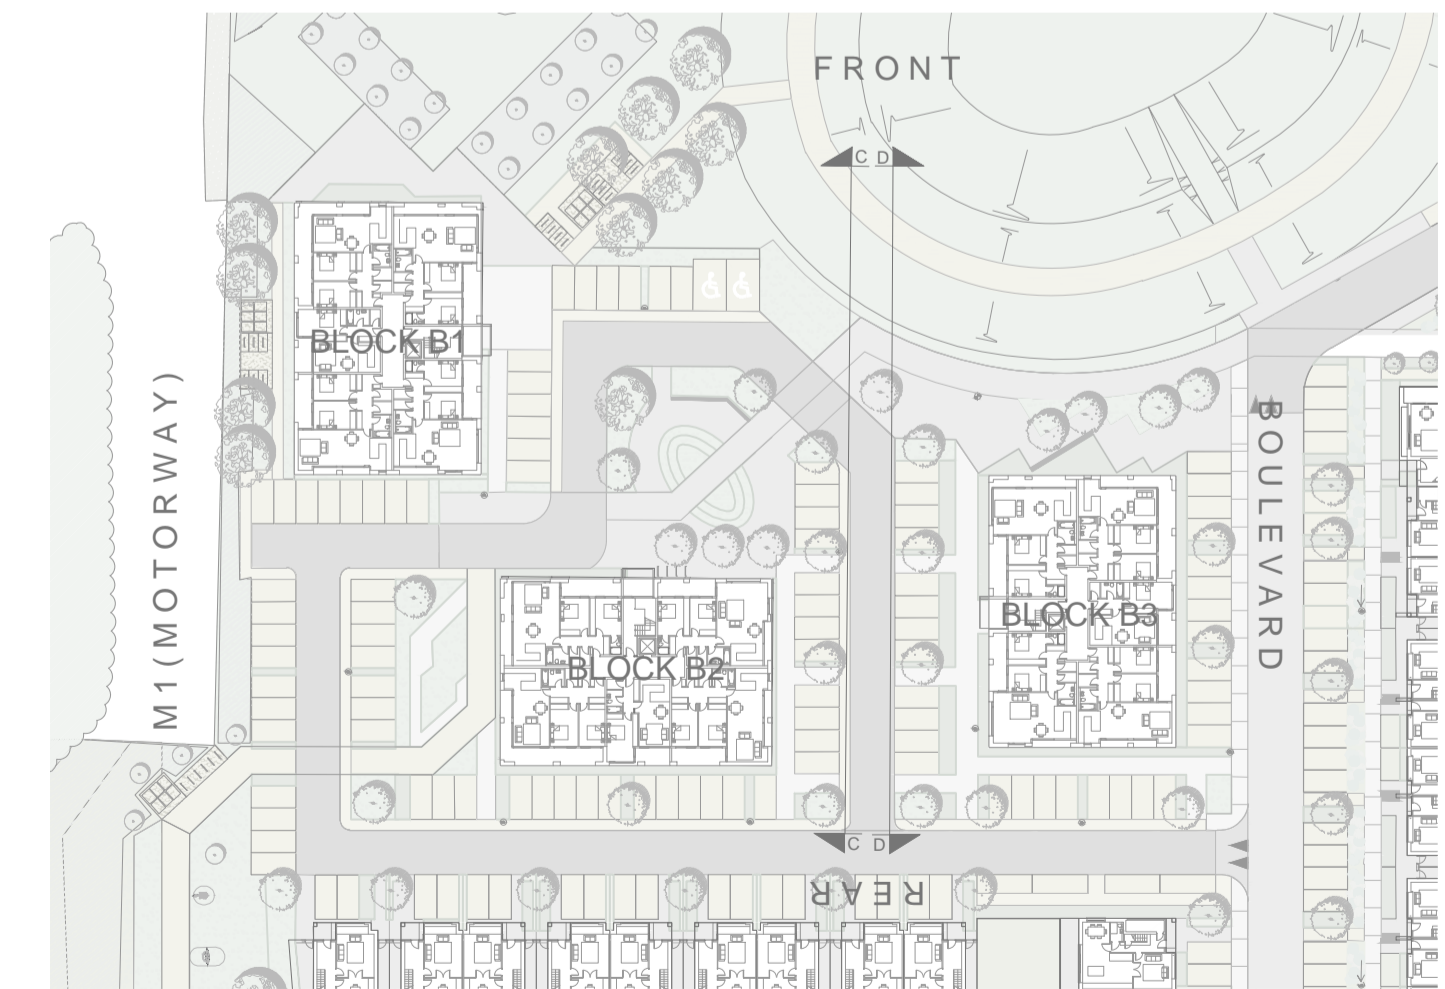

PROPOSED APARTMENT BLOCK - TYPE B SECTIONS & ELEVATIONS

- NOTES
1. Copyright Reserved.
 2. Work to figured dimensions only. Do not scale drawing.
 3. The contractor is responsible for checking all levels and dimension on site and shall refer all discrepancies to the Architect.
 4. Where appropriate, for details of R.C. structure, or mechanical and electrical details, see Engineers drawings.
 5. Proprietary items shall be fixed in strict accordance with manufacturers instructions.
 6. Sizes of proprietary items shall be checked with manufacturer.
 7. The contractor shall be responsible for the co-ordination of structure, finishes and services.

No.	Date	Revision	Initials	REVISIONS			
				No.	Date	Revision	Initials

Project : RATHMULLAN	JOB NO. 17/094
Client : TRAILFORD LTD	
Drawing Title : PROP. APT. BLK - TYPE B SECT & ELEV	DRAWING NO. PP - A1 - 04
Date : Aug 2019 Scale as shown	Drawn by: GZ
	Checked by: JOL
File :	REVISION NO. B

Niall D. Brennan Associates, 52 Pembroke Road, Ballsbridge, Dublin 4, Ireland
TEL (353 1) 478 90 09 FAX (353 1) 478 90 10 E-MAIL info@ndba.ie WEB www.ndba.ie

