




BLOCK B1,B2 & B3 - BOULEVARD ELEVATION
SCALE 1:200@A1



BLOCK B3 - SECTION AA
SCALE 1:200@A1



BLOCK B1,B2 & B3 - SECTION CC
SCALE 1:200@A1

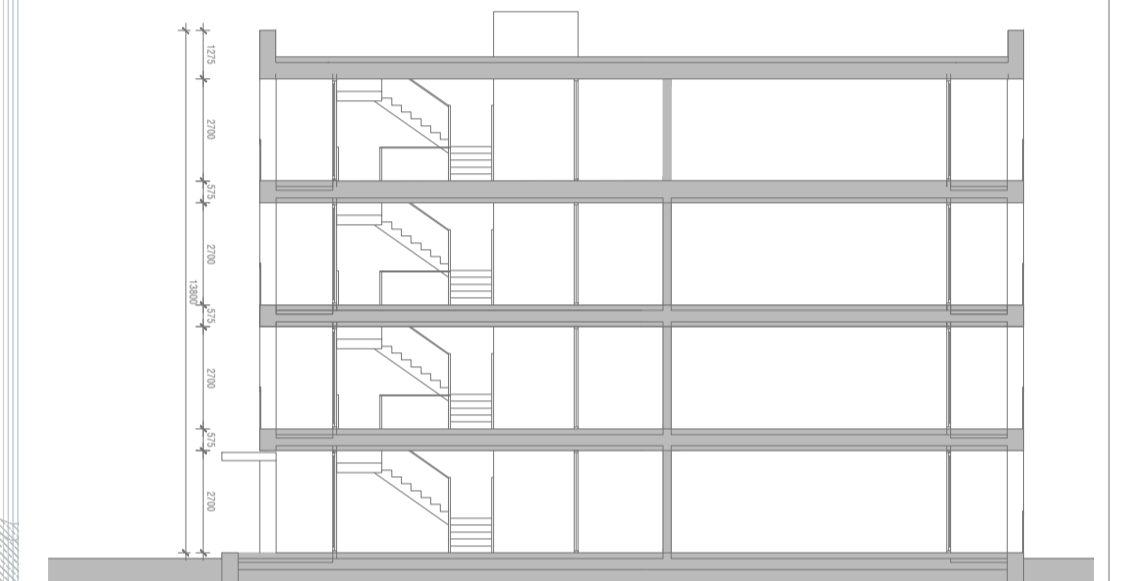

BLOCK B1/B2 - SECTION AA
SCALE 1:200@A1




VIEW 7



VIEW 8

- MATERIALS**
- 1 SELECTED BRICK
 - 2 RENDER SMOOTH
 - 3 SELECTED PRE CAST CONCRETE
 - 4 ALUMINIUM CLADDING
 - 5 PVC/ALUMINIUM WINDOWS
 - 6 STEEL

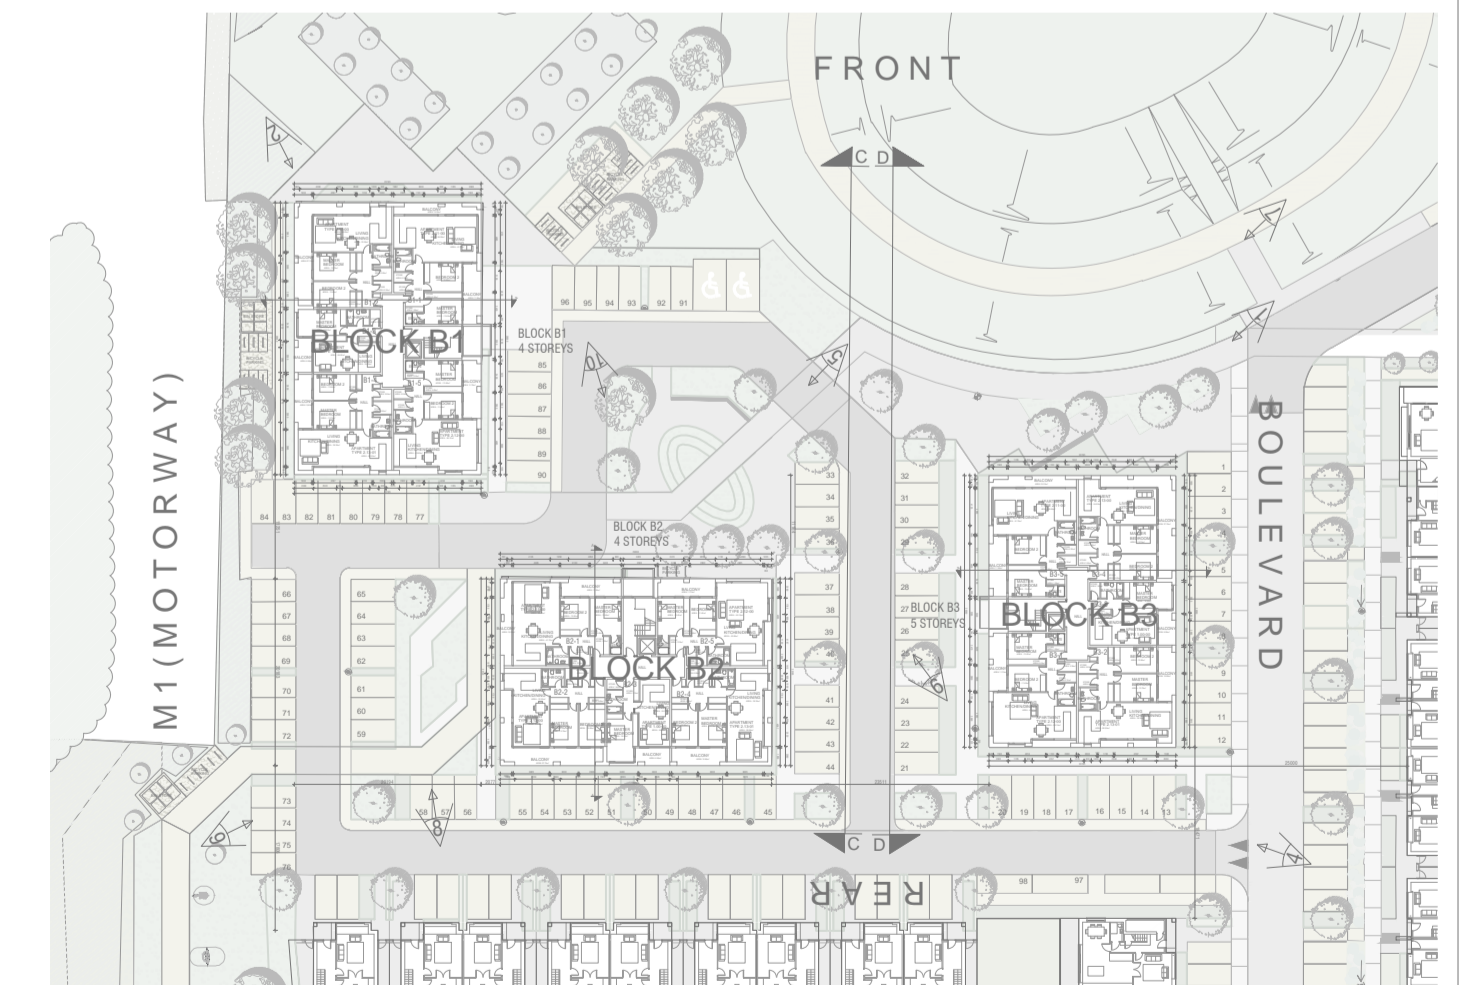

PROPOSED APARTMENT BLOCK - TYPE B SECTIONS & ELEVATIONS

- NOTES**
1. Copyright Reserved.
 2. Work to figured dimensions only. Do not scale drawing.
 3. The contractor is responsible for checking all levels and dimension on site and shall refer all discrepancies to the Architect.
 4. Where appropriate, for details of R.C. structure, or mechanical and electrical details, see Engineers drawings.
 5. Proprietary items shall be fixed in strict accordance with manufacturers instructions.
 6. Sizes of proprietary items shall be checked with manufacturer.
 7. The contractor shall be responsible for the co-ordination of structure, finishes and services.

| No. | Date | Revision | Initials | No. | Date | Revision | Initials | No. | Date | Revision | Initials |
|-----|------|----------|----------|-----|------|----------|----------|-----|------|----------|----------|
| | | | | | | | | | | | |
| | | | | | | | | | | | |
| | | | | | | | | | | | |
| | | | | | | | | | | | |

| | |
|---|--------------------------|
| Project : RATHMULLAN | JOB NO. 17/094 |
| Client : TRAILFORD LTD | |
| Drawing Title : PROP. APT. BLK - TYPE B SECT & ELEV | DRAWING NO. PP - A1 - 05 |
| Date : Aug 2019 Scale as shown | Drawn by: GZ |
| | Checked by: JOL |
| File : | REVISION NO. B |
| Niall D. Brennan Associates, 52 Pembroke Road, Ballsbridge, Dublin 4, Ireland | |
| TEL (353 1) 478 90 09 FAX (353 1) 478 90 10 E-MAIL info@ndba.ie WEB www.ndba.ie | |

