



FRONT ELEVATION  
SCALE 1:200@A1




REAR ELEVATION  
SCALE 1:200@A1



GABLE ELEVATION 1 - A  
SCALE 1:200@A1



GABLE ELEVATION 1 - B  
SCALE 1:200@A1

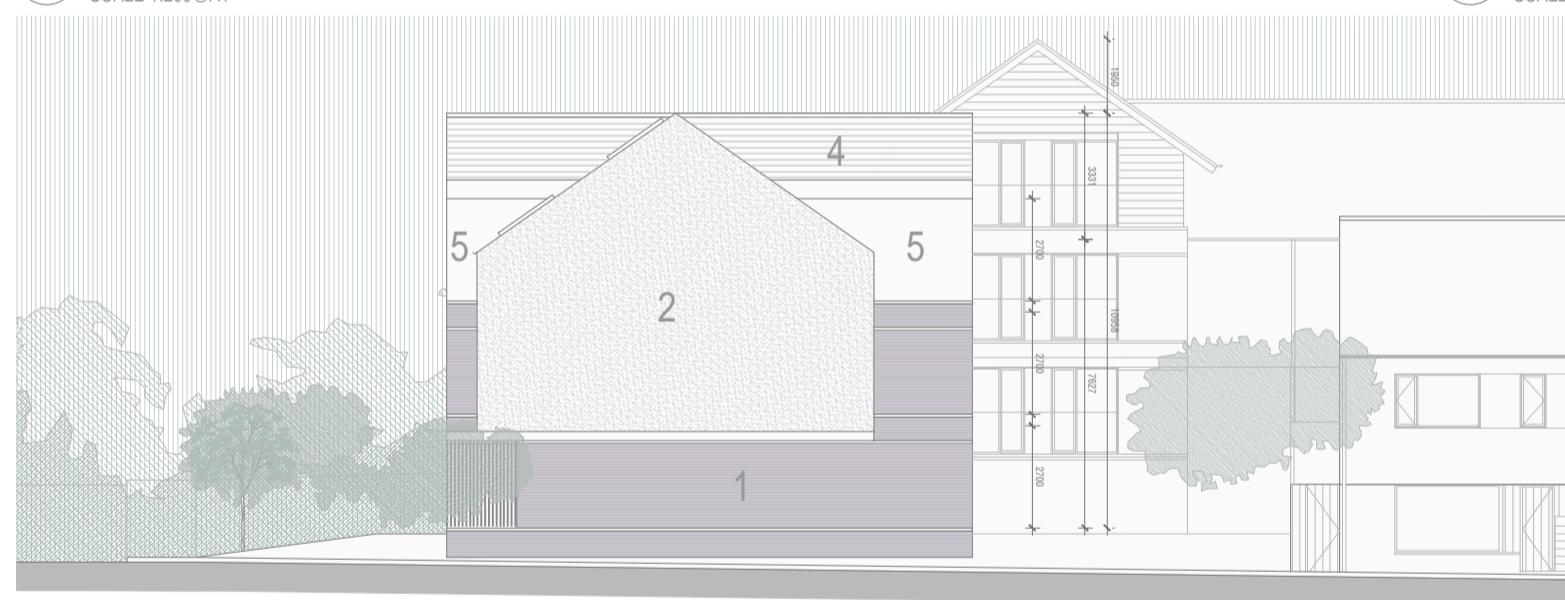

GABLE ELEVATION 2  
SCALE 1:200@A1



SECTION AA  
SCALE 1:200@A1



SECTION BB  
SCALE 1:200@A1



SECTION CC  
SCALE 1:200@A1



VIEW 1



VIEW 2



VIEW 3

- MATERIALS**
- 1 SELECTED BRICK
  - 2 RENDER ROUGH
  - 3 RENDER SMOOTH
  - 4 SLATE ROOF
  - 5 ALUMINIUM CLADDING
  - 6 PVC/ALUMINIUM WINDOWS
  - 7 TIMBER PAINTED

PROPOSED APARTMENT BLOCK - TYPE D ELEVATIONS AND SECTIONS

**NOTES**

- Copyright Reserved.
- Work to figured dimensions only. Do not scale drawing.
- The contractor is responsible for checking all levels and dimension on site and shall refer all discrepancies to the Architect.
- Where appropriate, for details of R.C. structure, or mechanical and electrical details, see Engineers drawings.
- Proprietary items shall be fixed in strict accordance with manufacturers instructions.
- Sizes of proprietary items shall be checked with manufacturer.
- The contractor shall be responsible for the co-ordination of structure, finishes and services.

No.	Date	Revision	Initials	No.	Date	Revision	Initials	No.	Date	Revision	Initials

Project : RATHMULLAN	JOB NO.	17/094
Client : TRAILFORD LTD		
Drawing Title : PROP. APT. BLK - TYPE D ELEV. & SECT.	DRAWING NO.	PP - A3 - 02
Date : Aug 2019	Scale as shown	Checked by: JOL
File :	Drawn by: GZ	REVISION NO.
		B
Niall D. Brennan Associates, 52 Pembroke Road, Ballsbridge, Dublin 4, Ireland		
TEL (353 1) 478 90 09 FAX (353 1) 478 90 10 E-MAIL info@ndba.ie WEB www.ndba.ie		

