





FRONT ELEVATION  
SCALE 1:200@A3


REAR ELEVATION  
SCALE 1:200@A3

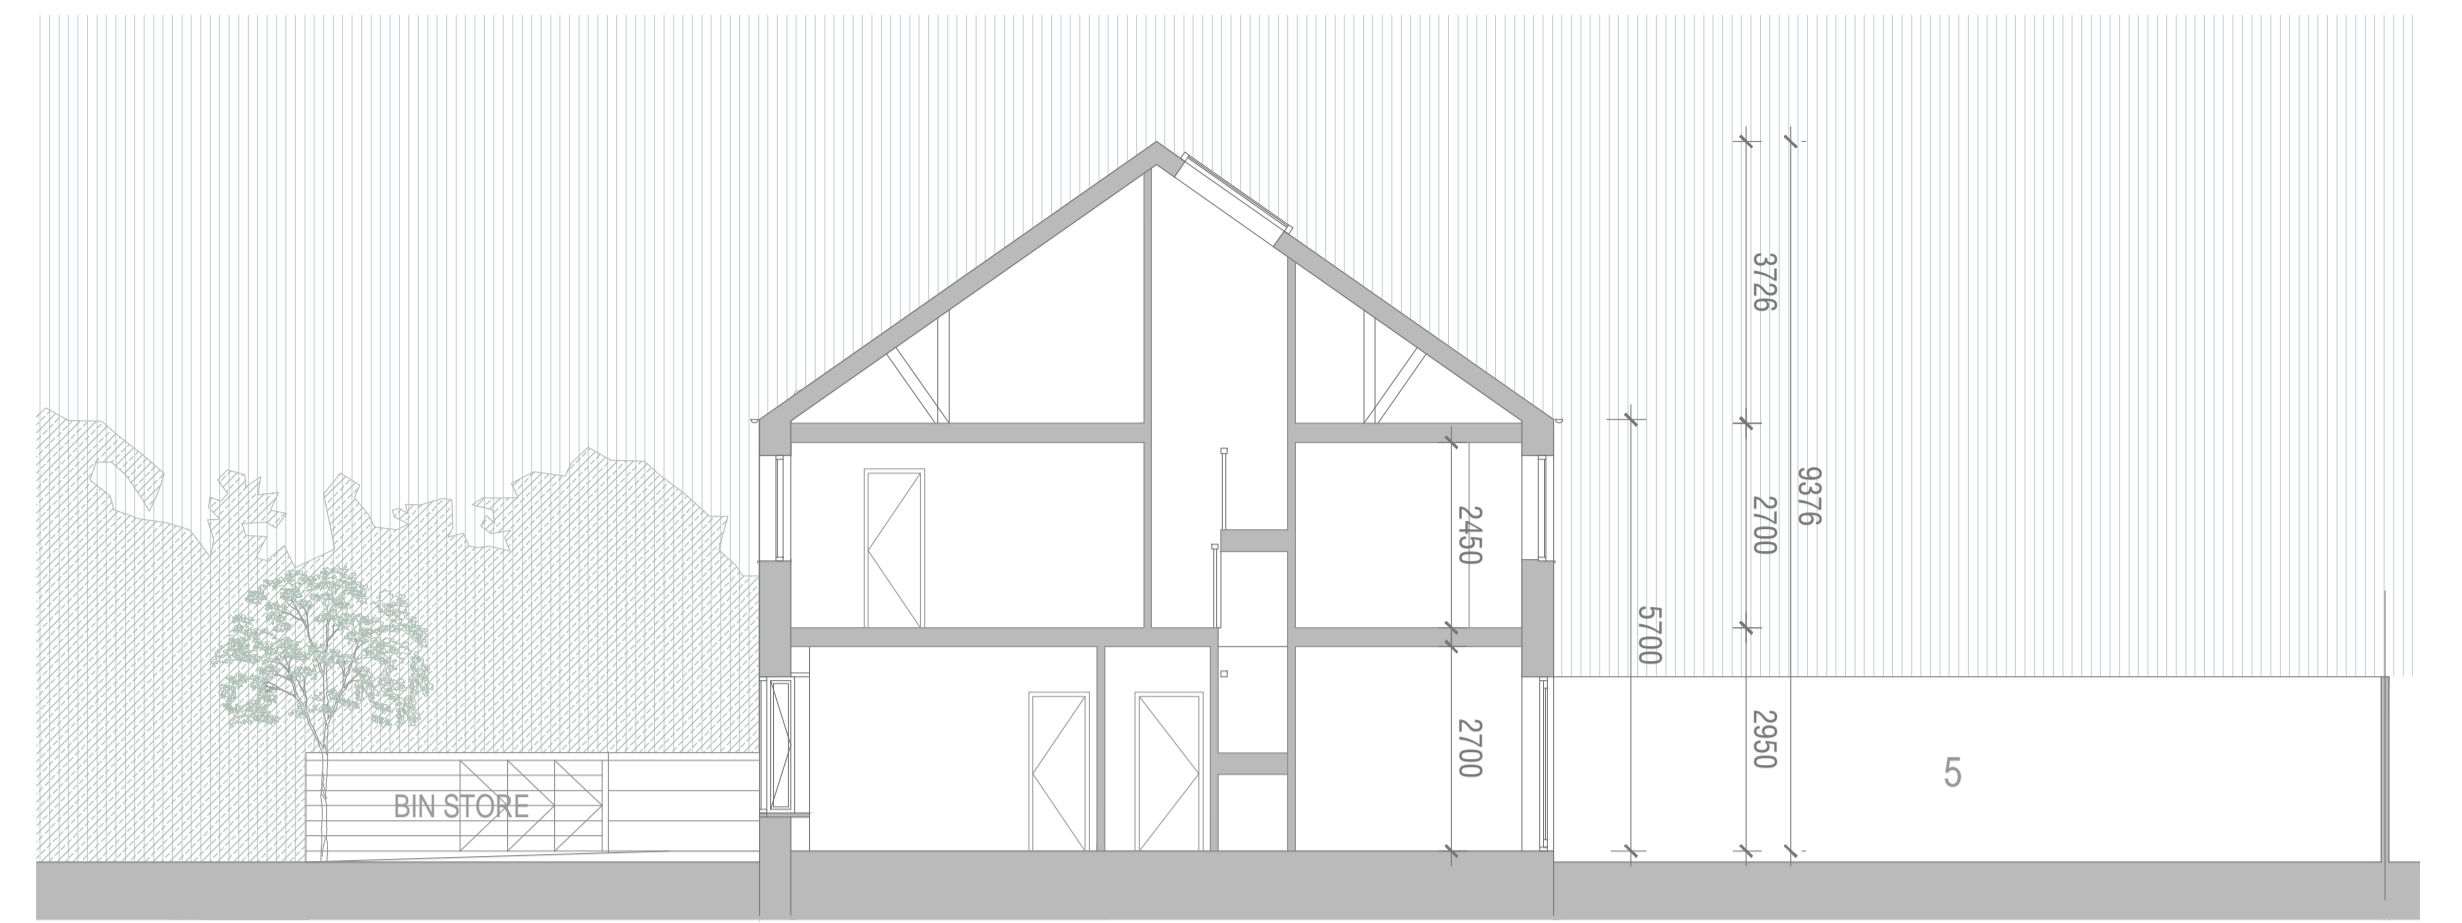


SECTION A-A  
SCALE 1:200@A3

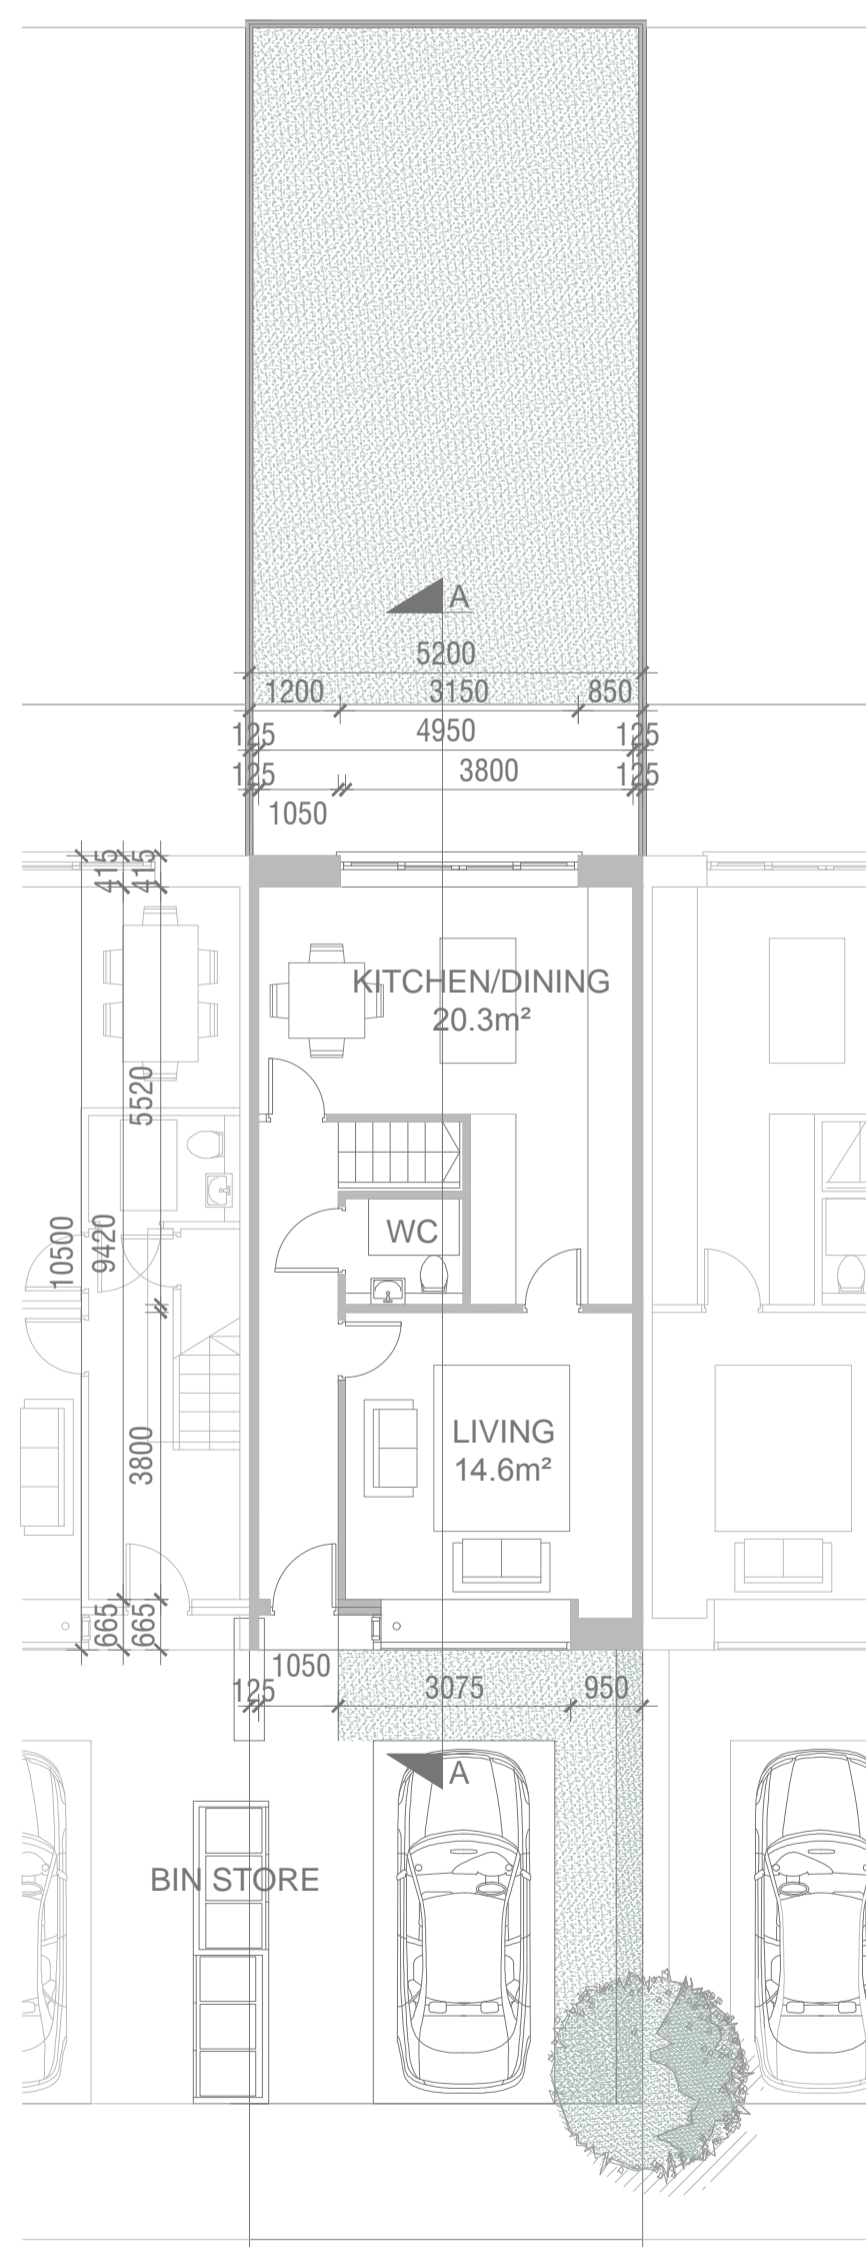

GROUND FLOOR PLAN  
SCALE 1:200@A3

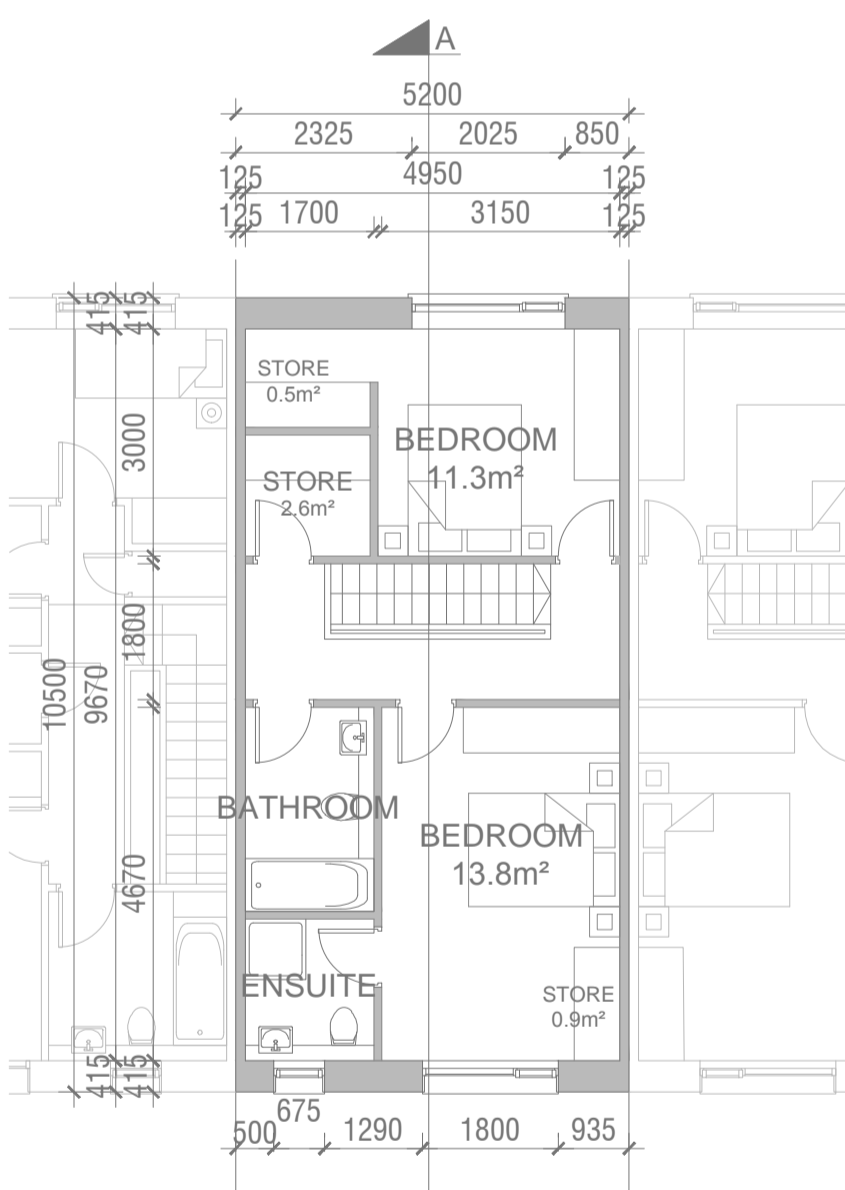

FIRST FLOOR PLAN  
SCALE 1:200@A3

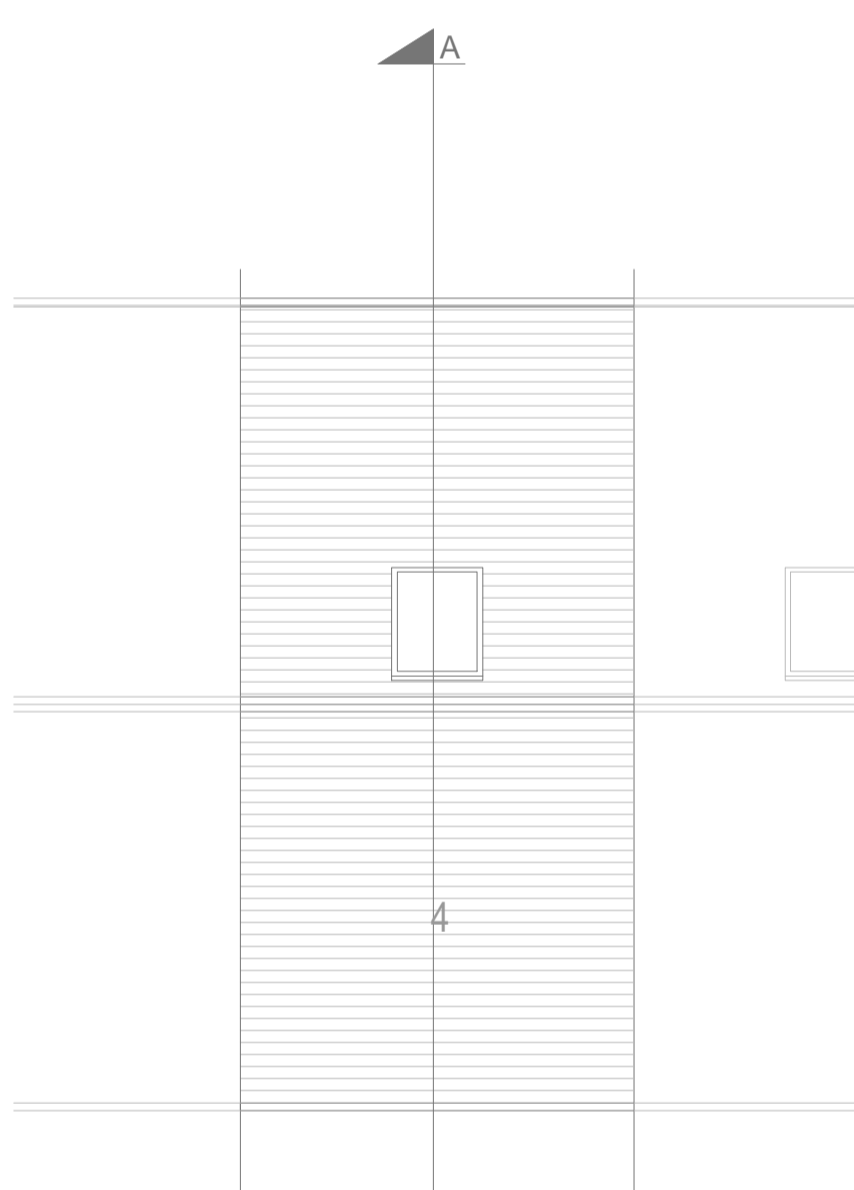

ROOF PLAN  
SCALE 1:200@A3



VIEW 1



VIEW 2



LEGEND  
N.T.S.

MATERIALS

- 1 SELECTED BRICK
- 2 RENDER ROUGH
- 3 RENDER SMOOTH
- 4 SLATE ROOF
- 5 TIMBER FENCE
- 6 PVC/ALUMINIUM WINDOWS
- 7 TIMBER PAINTED

NOTES

1. Copyright Reserved.
2. Work to signed dimensions only. Do not scale drawing.
3. The contractor is responsible for checking all levels and dimension on site and shall refer all discrepancies to the Architect.
4. Where appropriate, for details of R.C. structure, or mechanical and electrical details, see Engineers drawings.
5. Proprietary items shall be fixed in strict accordance with manufacturers instructions.
6. Sizes of proprietary items shall be checked with manufacturer.
7. The contractor shall be responsible for the co-ordination of structure, finishes and services.

No.	Date	Revision	Initials	No.	Date	Revision	Initials	No.	Date	Revision	Initials

Project :	RATHMULLAN	JOB NO.:	17/094
Client :	TRAILFORD LTD	DRAWING NO.:	PP-H1-01
Drawing Title :	2 BED MID TERRACE HOUSE - TYPE 2.1	REVISION NO.:	B
Date :	Aug 2019	Scale as shown	
Drawn by :	GZ	Checked by :	JOL
File :			



Niall D. Brennan Associates, 52 Pembroke Road, Ballsbridge, Dublin 4, Ireland  
TEL: (353 1) 478 90 09 FAX: (353 1) 478 90 10 EMAIL: info@ndba.ie WEB: www.ndba.ie